


DATE	
BY	
FINAL SURVEY	SURVEYED
NOTE BOOK NO.	PLOTTED
	TEMPLATE
	AREAS CHECKED

DATE	
BY	
ORIGINAL SURVEY	SURVEYED
NOTE BOOK NO.	PLOTTED
	TEMPLATE
	AREAS CHECKED

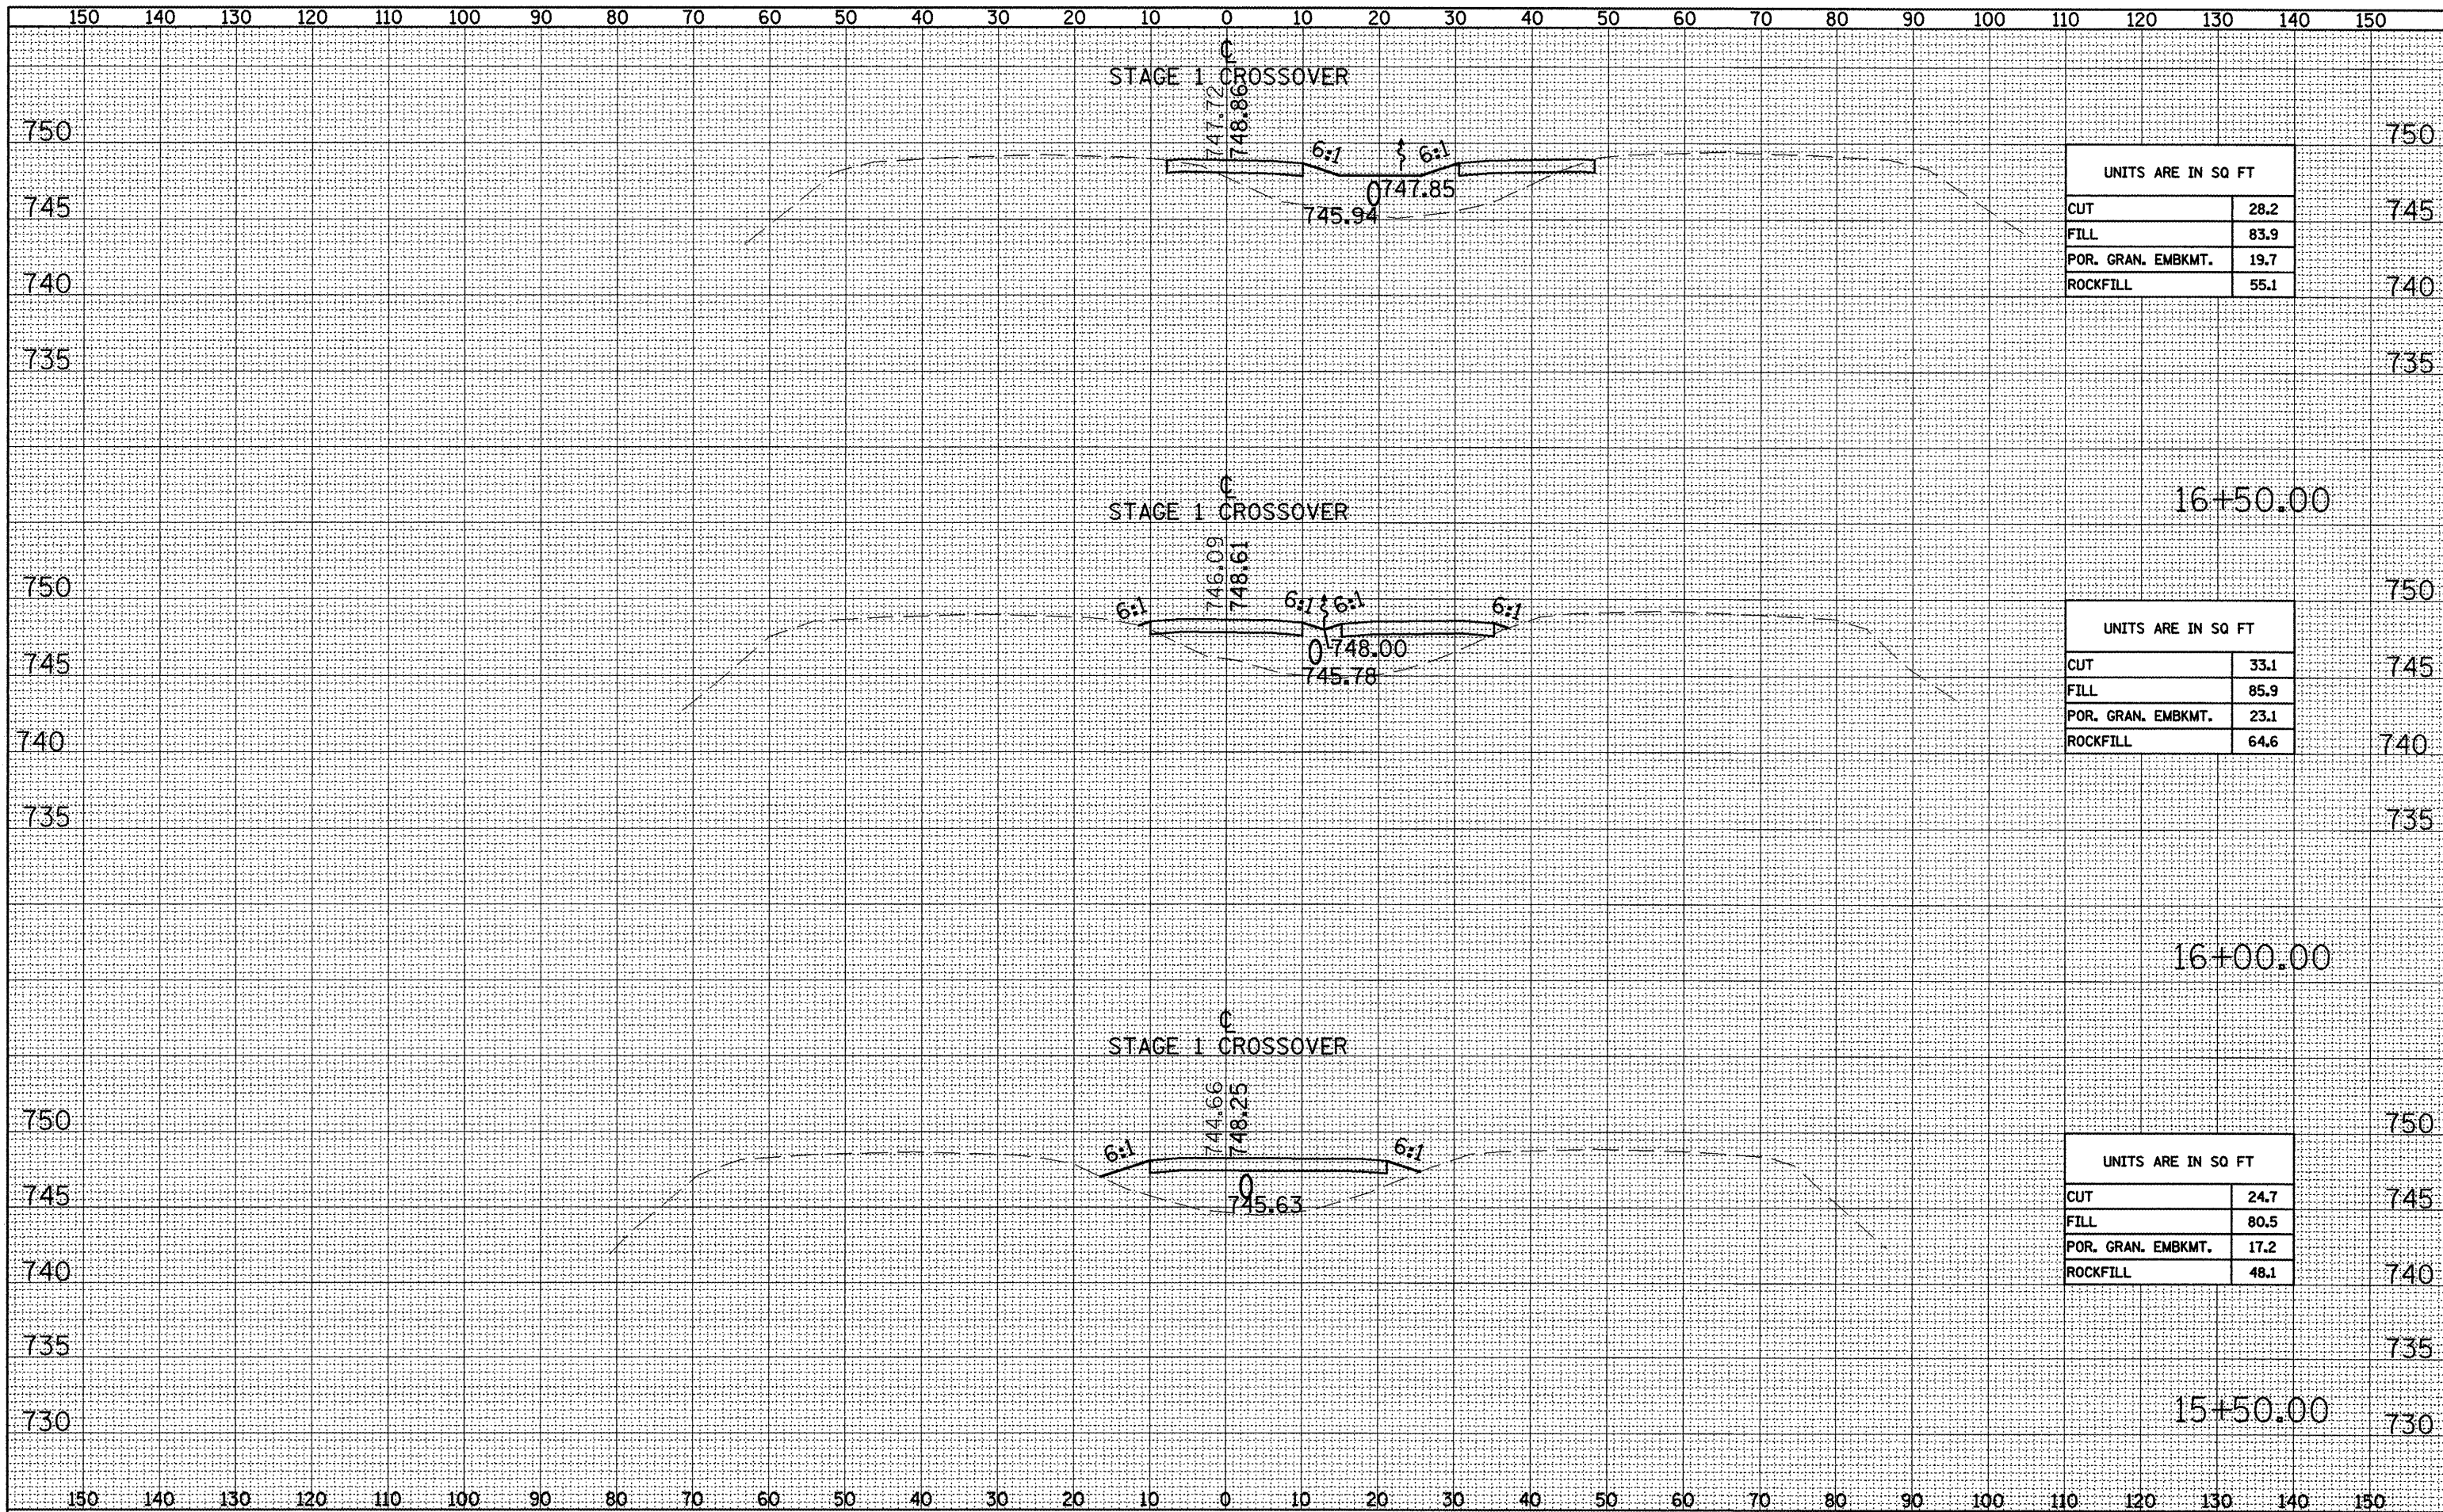

UNITS ARE IN SQ FT	
CUT	28.2
FILL	83.9
POR. GRAN. EMBKMT.	19.7
ROCKFILL	55.1

UNITS ARE IN SQ FT	
CUT	33.1
FILL	85.9
POR. GRAN. EMBKMT.	23.1
ROCKFILL	64.6

UNITS ARE IN SQ FT	
CUT	24.7
FILL	80.5
POR. GRAN. EMBKMT.	17.2
ROCKFILL	48.1