
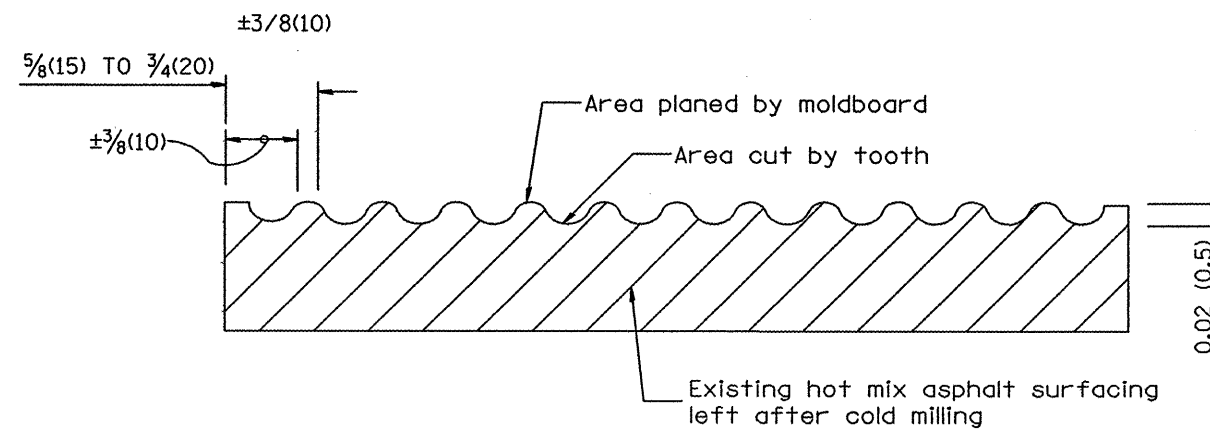


General notes:

1. Coldmilling shall consist of two processes: Cutting with carbide teeth mounted on a rotating drum, and planing with a moldboard mounted immediately behind the cutting drum.
2. Other similar patterns will be acceptable if they consist of a smooth, flat, planed surface interspersed with a pattern of discontinuous longitudinal striations.

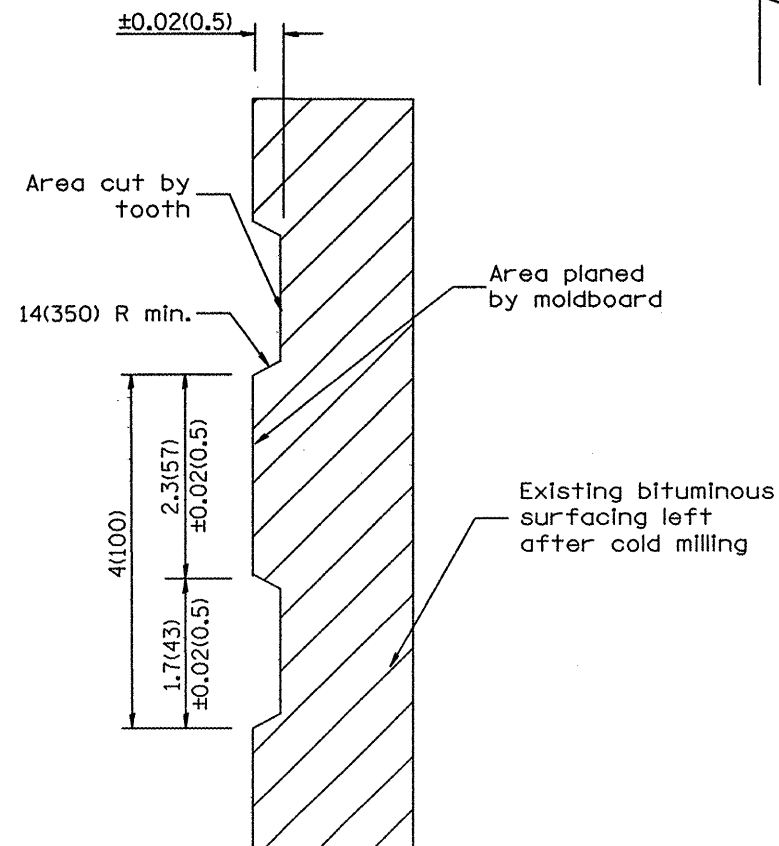

All dimensions are in inches (millimeters) unless otherwise noted.

| DATE | REVISIONS | BY |
|----------|-----------------------------------|-------|
| 1-1-97 | RENUM. C-104.01. NEW REVISION BOX | T. P. |
| 4-20-98 | REMOVED MILLING DETAIL FROM STD. | J. A. |
| 9-08-98 | CORRECT NOTE LEADER PLACEMENT | R. W. |
| 10-16-06 | REVISED TO 2007 SPEC. | M.A. |
| | | |
| | | |
| | | |
| | | |
| | | |

| F.A.U. RTE. | SECTION | COUNTY | TOTAL SHEETS | SHEET NO. |
|---------------------|--------------------------|---------------------------|--------------|-----------|
| 6757 | (105B) BR-2, (105B) BR-3 | TAZEWELL | 106 | 133 |
| FED. ROAD DIST. NO. | | ILLINOIS FED. AID PROJECT | | |

HOT-MIX ASPHALT SURFACE REMOVAL (COLD MILLING)

DESIGNER NOTE
1. INCLUDE DISTRICT SPECIAL PROVISION, IF APPLICABLE.

| | | | | | | | | | | | | |
|--|------------------------------|------------|-----------|---|---|---------------------|---------------------|-------------------------------------|--------------------|---------------------|------------------|--|
| FILE NAME = ...District Standards 400.dgn | USER NAME = Plotted by new6 | DESIGNED - | REVISED - | STATE OF ILLINOIS DEPARTMENT OF TRANSPORTATION | DISTRICT STANDARDS US 150 OVER LITTLE FARM CREEK | | F.A.U. RTE. 6757 | SECTION (105B) BR-2, (105B) BR-3 | COUNTY TAZEWELL | TOTAL SHEETS 106 | SHEET NO. 133 | |
| | PLOT SCALE = 100.0000' / IN. | DRAWN - | REVISED - | | SCALE: N.T.S. | SHEET NO. OF SHEETS | STA. | TO STA. | | | | |
| | PLOT DATE = 7/29/2008 | CHECKED - | REVISED - | | | | | | | | | |
| | | DATE - | REVISED - | | | | | | | | | |