
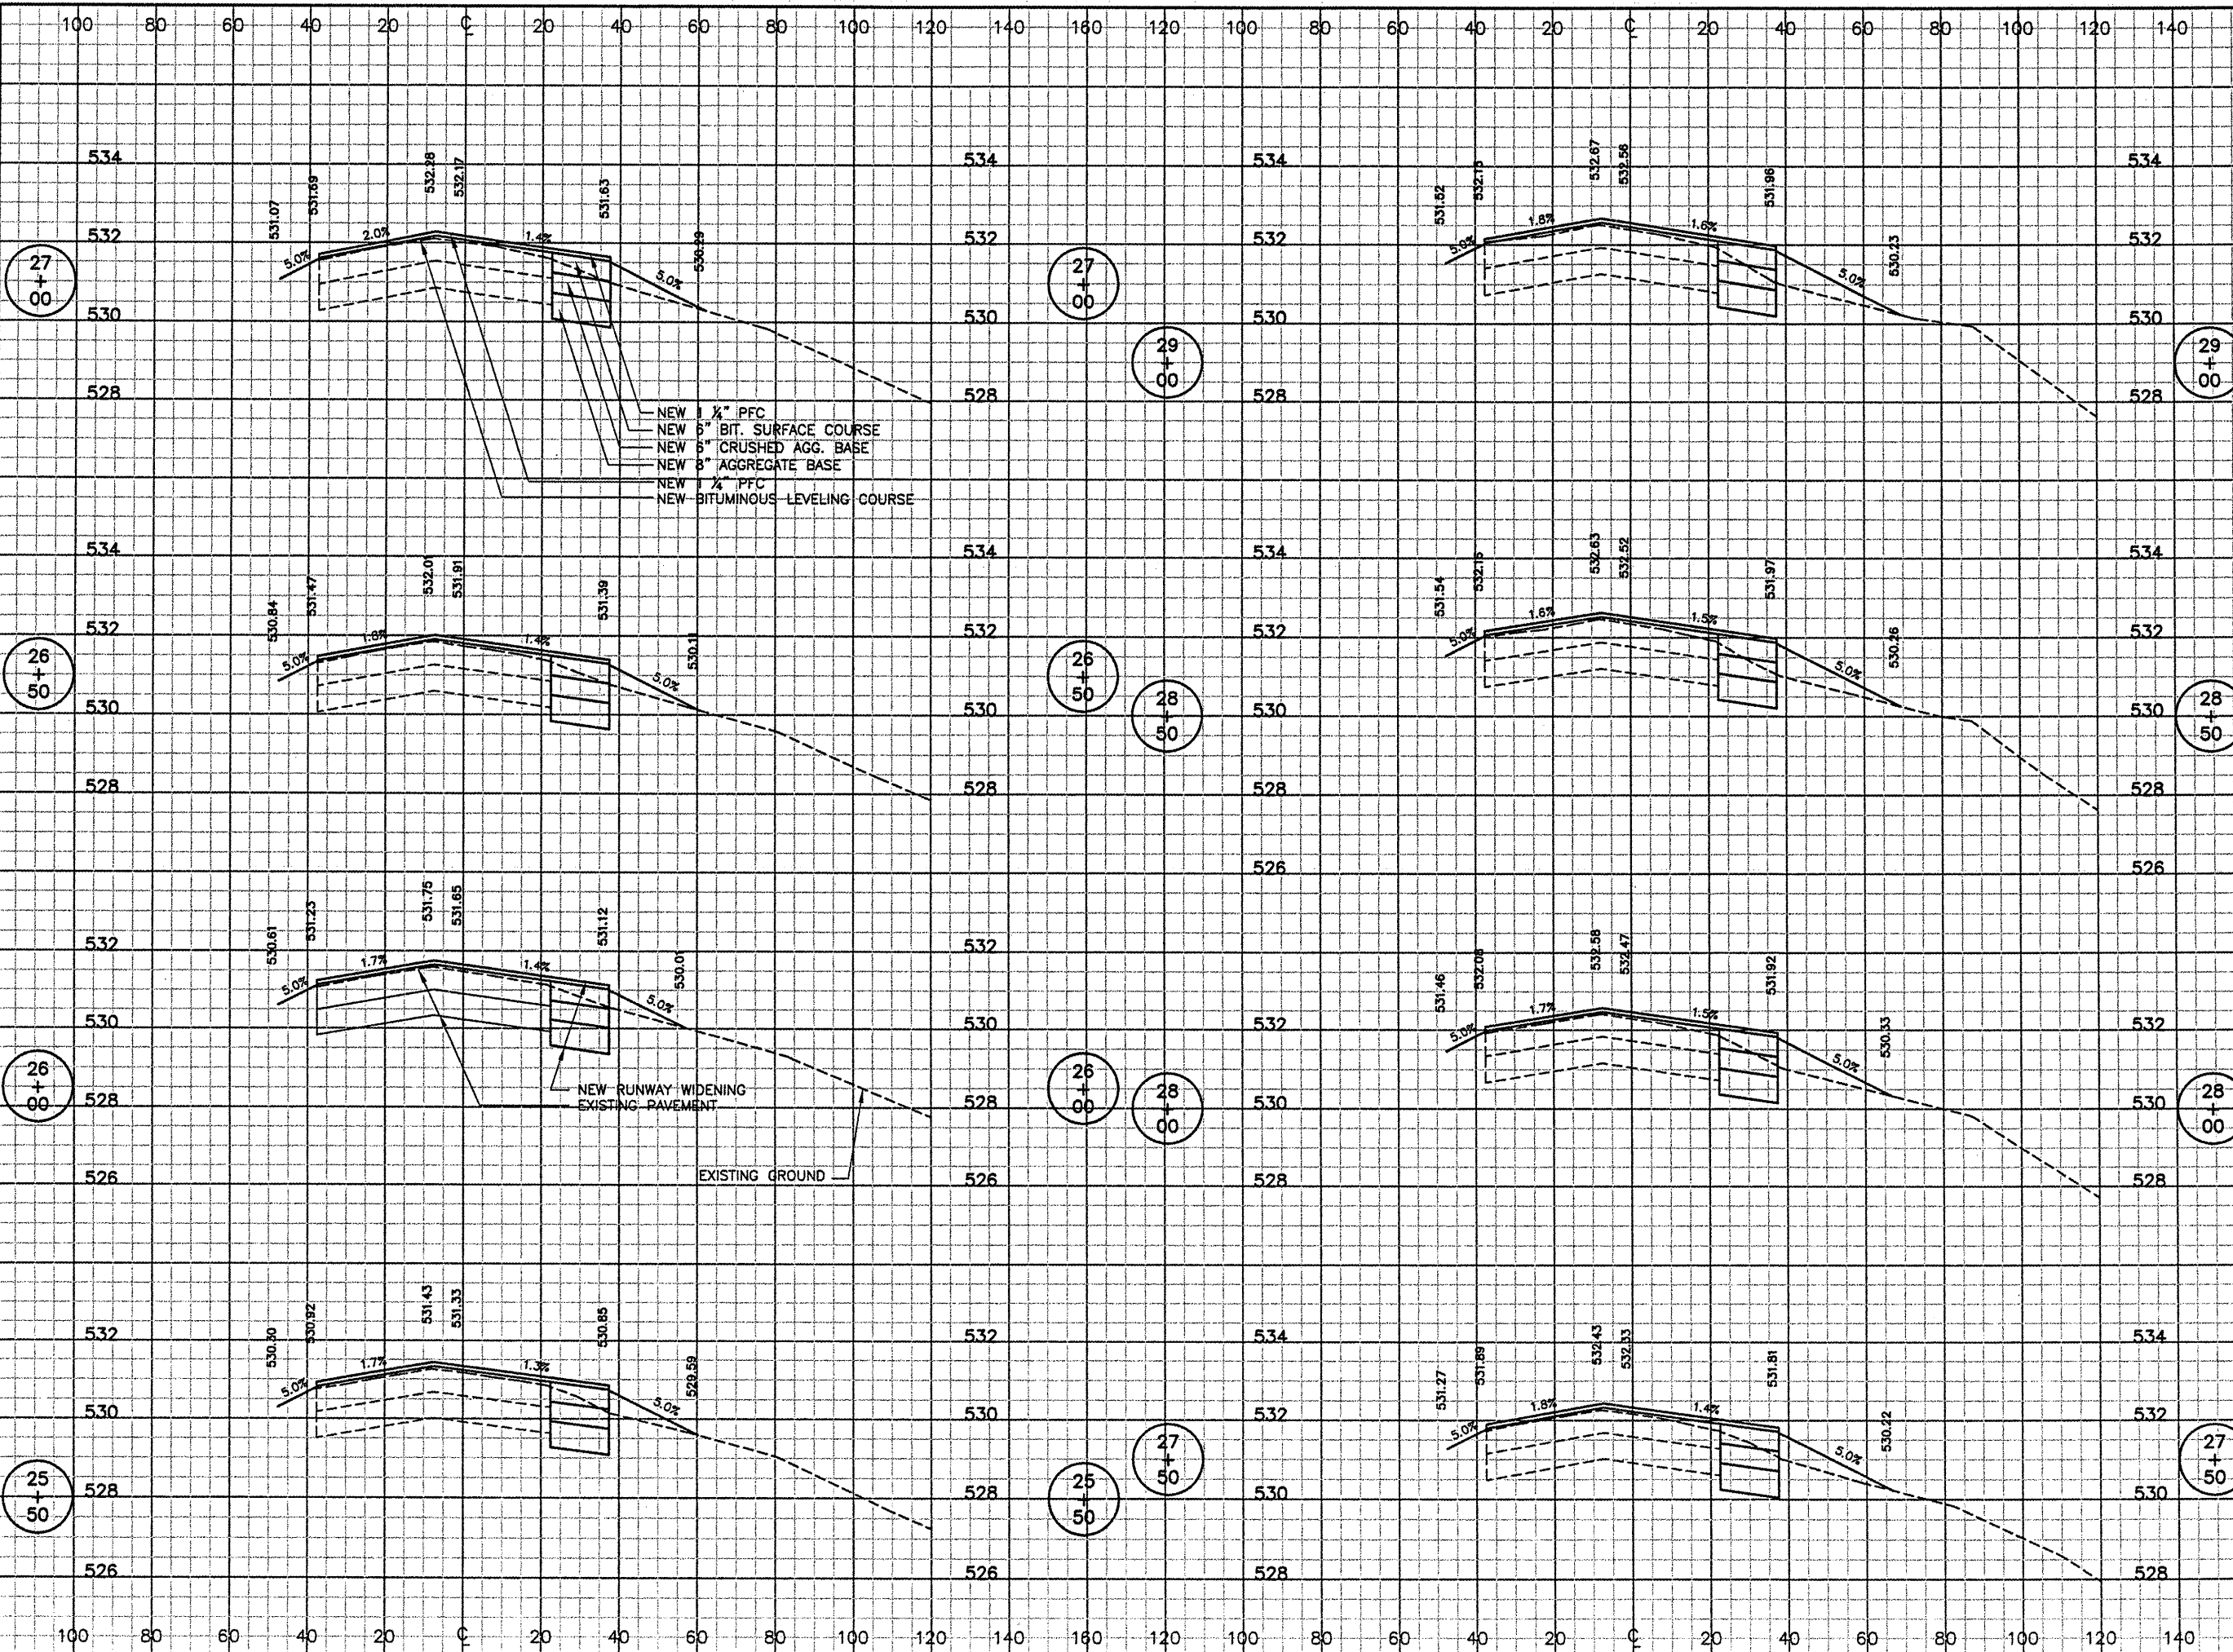


REVISIONS		
NUMBER	BY	DATE

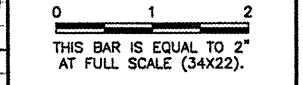

**SPARTA COMMUNITY AIRPORT  
 HUNTER FIELD  
 SPARTA, ILLINOIS**

**WIDEN AND OVERLAY RUNWAY 18/36  
 CROSS SECTIONS 6  
 STA. 25+50 TO STA. 29+00**

© Copyright CMT, Inc.  
**CMT**  
 CRAWFORD, MURPHY & TILLY, INC.  
 CONSULTING ENGINEERS  
 License No. 084-000613

DESIGN BY:	KLB
DRAWN BY:	CMT
CHECKED BY:	JEF
APPROVED BY:	JEF
DATE:	12/31/2008
JOB No:	0641203