


4/11
5/12
6/13
7/14
8/15
9/16 10/17
SHEET LAYOUT

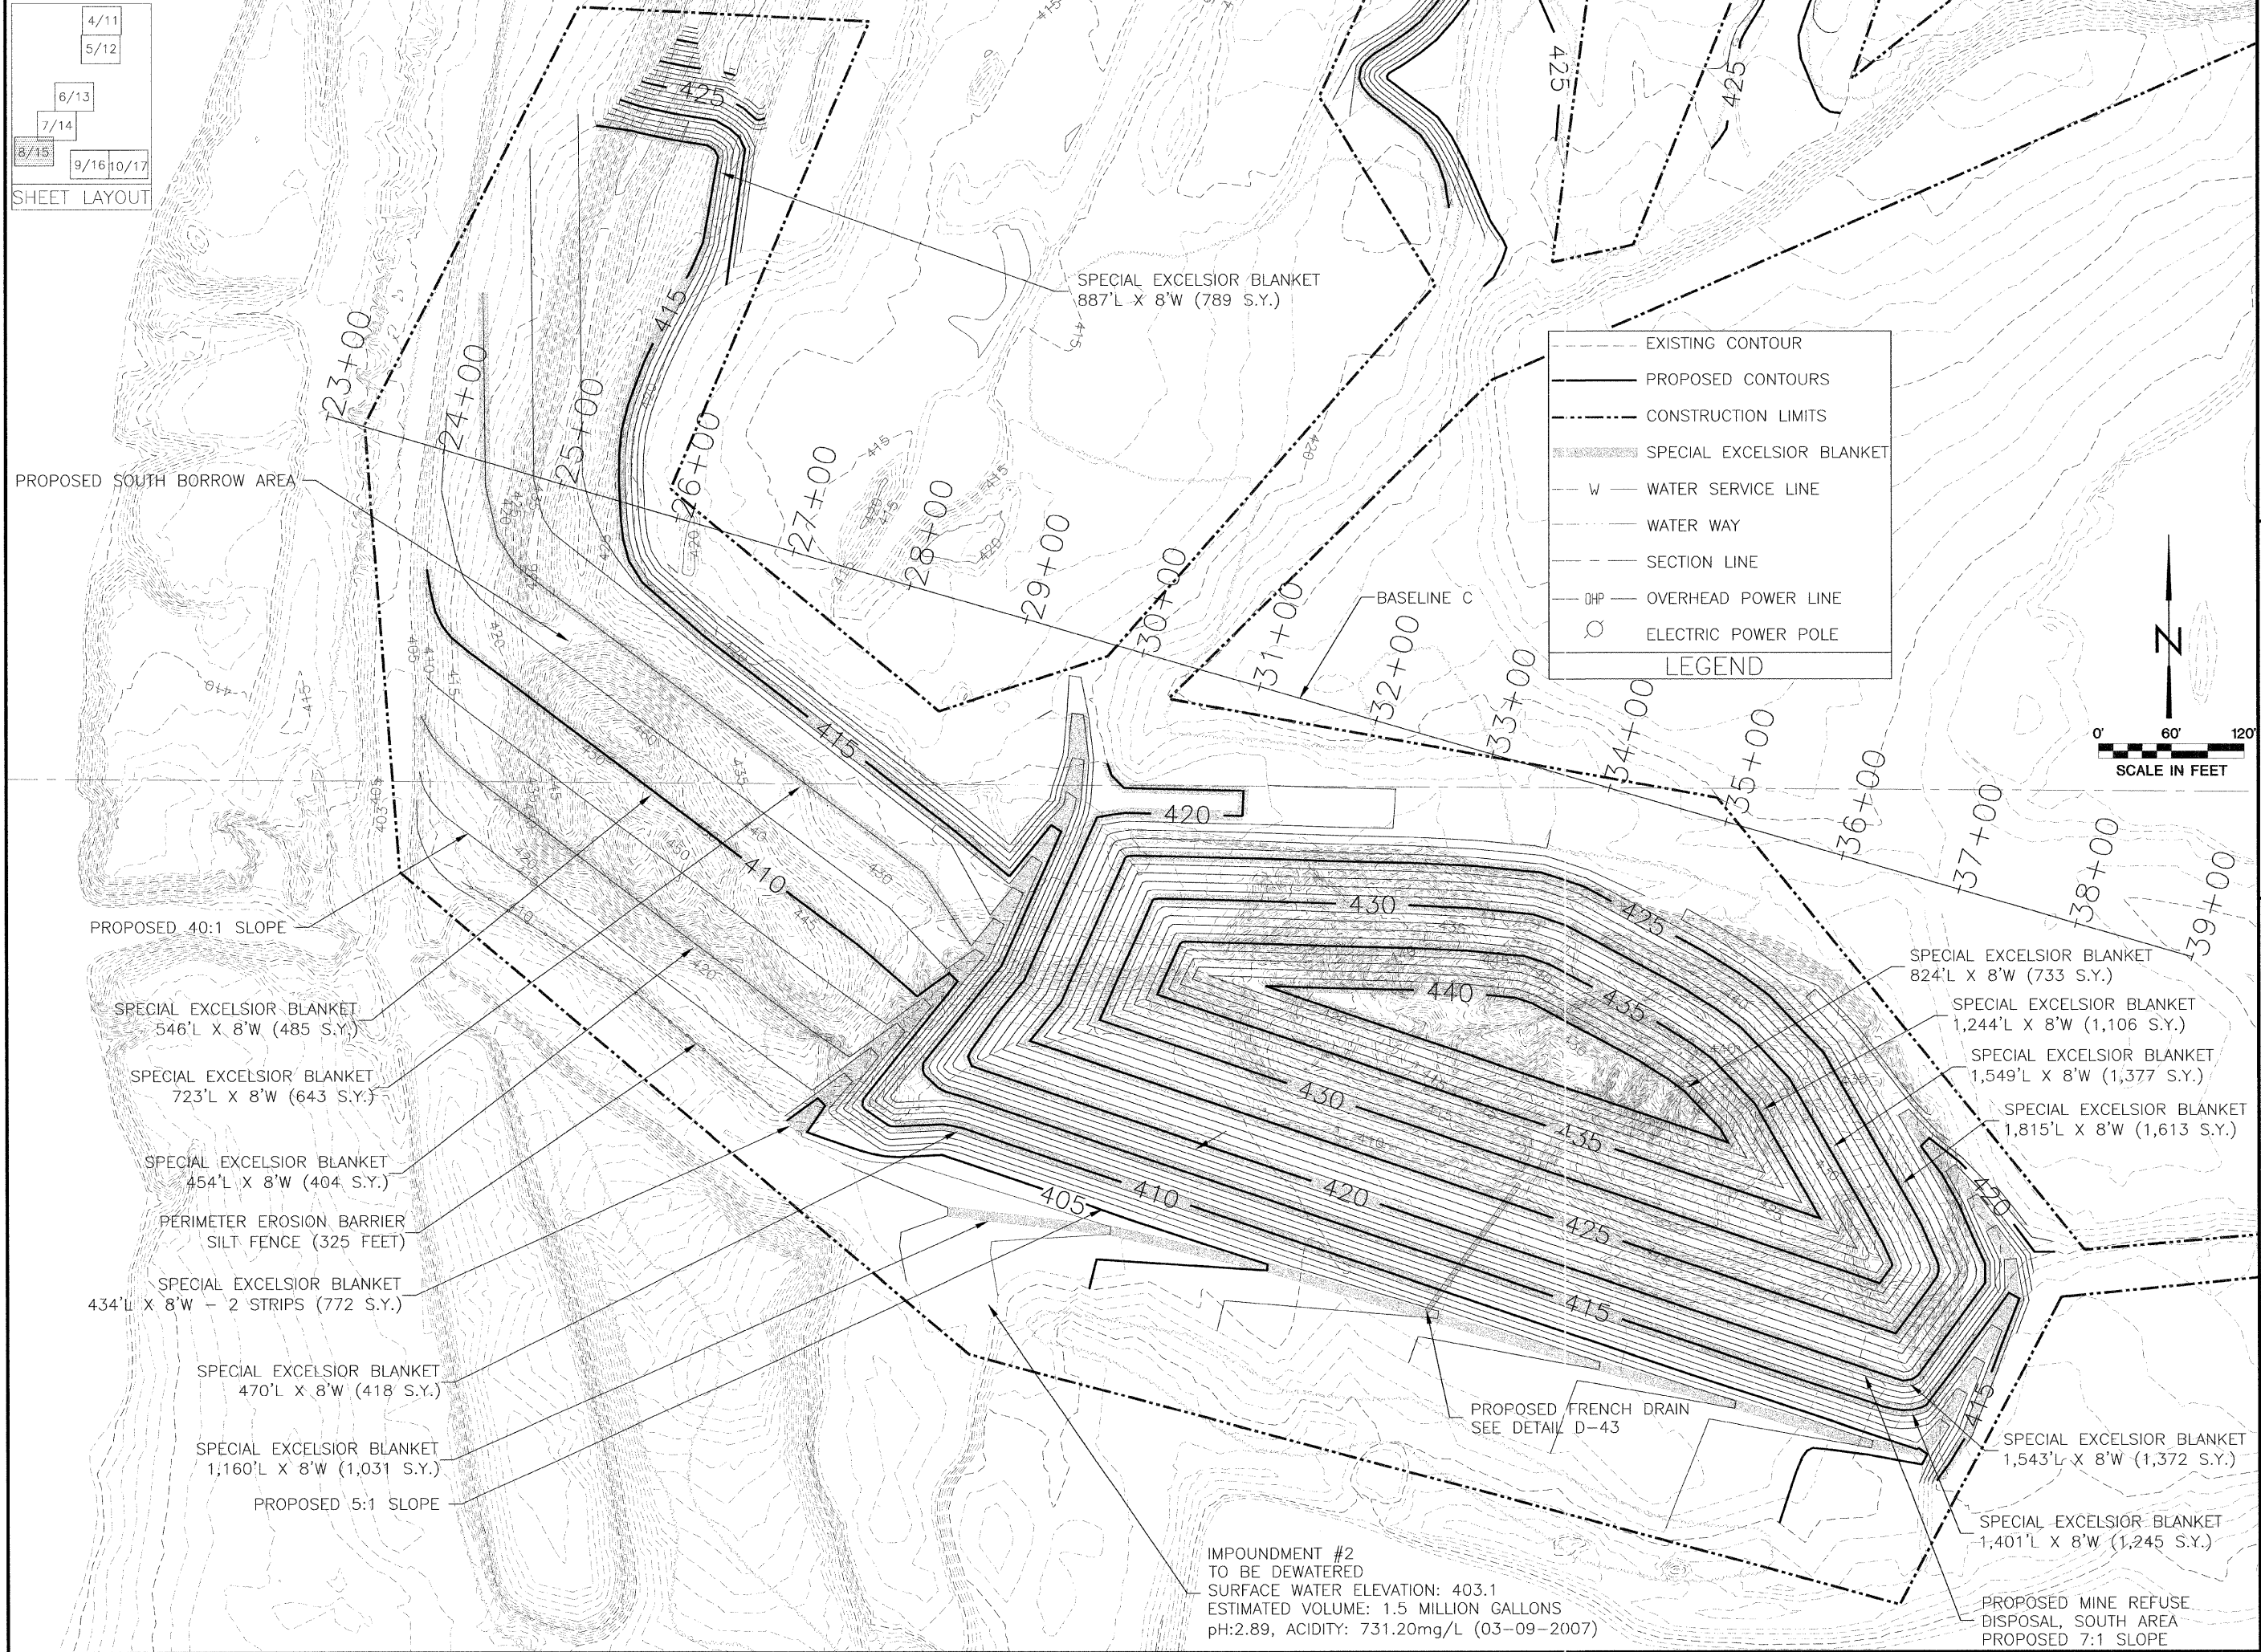

State of Illinois
Department of Natural Resources

Vergennes Township South
Reclamation Project
AML-GjKE-0609
Jackson County

Drawn By: _____ Date: 01-31-08
Checked By: _____

Proposed
Conditions
Sheet 15 of 43