


9.0" Radius, 2.0" Border, White on Green;  
[EXIT 3] E Mod;  
9.0" Radius, 2.0" Border, White on Green;  
[Avenue of] E Mod; [the Cities] E Mod; [1 MILE] E Mod;

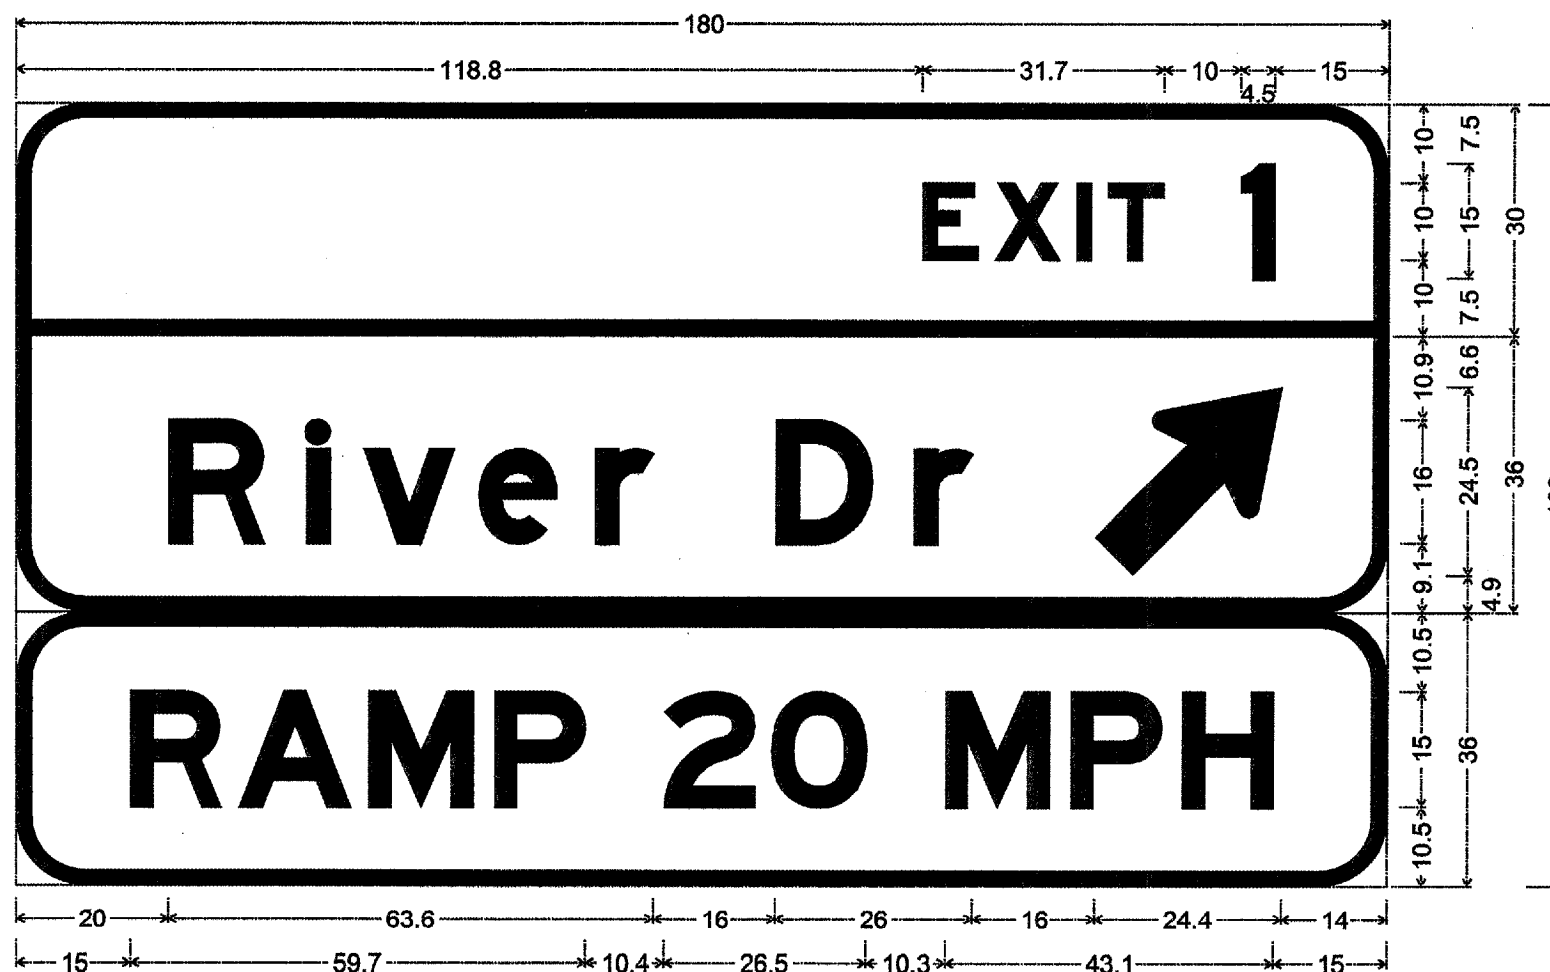

9.0" Radius, 2.0" Border, White on Green;  
[EXIT 1] E Mod;  
9.0" Radius, 2.0" Border, White on Green;  
[River Dr] E Mod; Standard Arrow Custom 31.1" X 18.8" 45°;  
9.0" Radius, 2.0" Border, Black on Yellow;  
[RAMP 20 MPH] E Mod specified length;