


BM Bolt N.E. end East Abut. RR. Bridge
Sta. 976+60 Elev. 145.41

BM "D" ON S.E. WINGWALL
STA. L 976+87 ELEV. 144.80

Reverse Curve Data
 RL = 10+74.17
 RL = 12+21.33
 RL = 14+88.49
 RL = 16+15.65
 Δ = 17° 39' 33"
 D = 12° 00'
 R = 477.46'
 T = 74.17'
 L = 147.16'

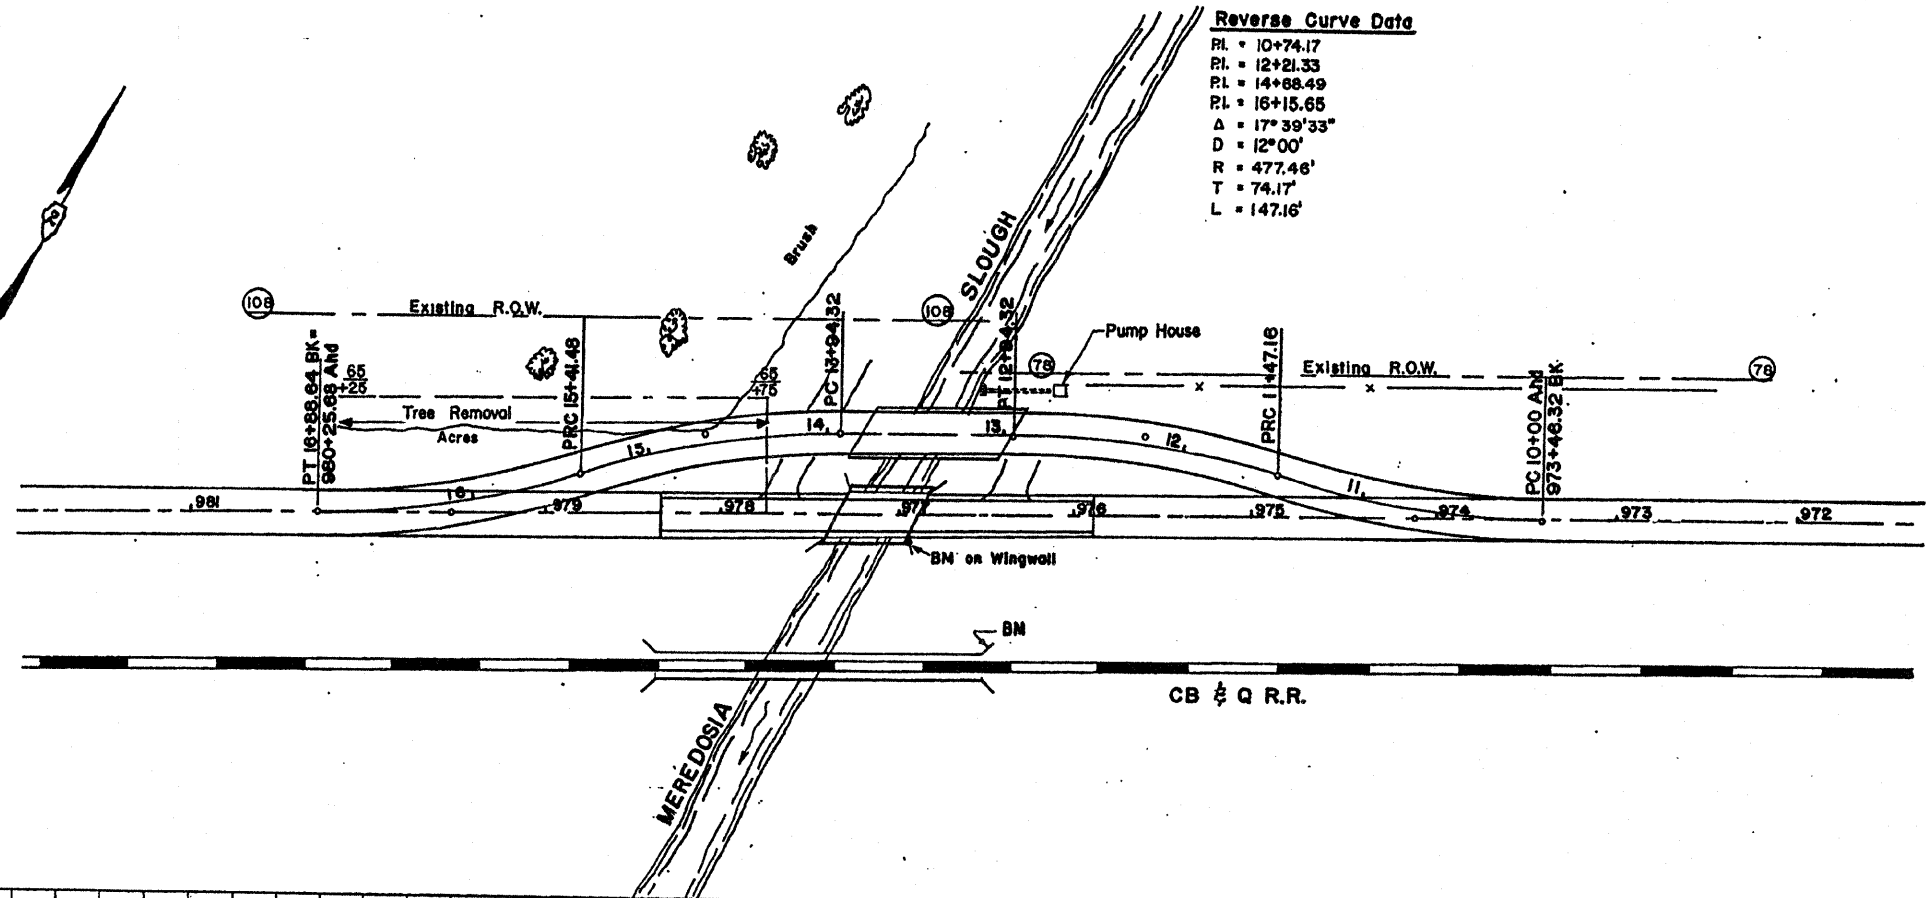

PLAN	DATE	
	BY	
NOTE BOOK	NO.	
	DATE	
SURVEYED PLOTTED CHECKED BY DATE		

PROFILE	DATE	
	BY	
NOTE BOOK	NO.	
	DATE	
SURVEYED PLOTTED CHECKED BY DATE		

