


PLOT DATE = Fri Dec 28 13:53:18 2007
 USER = gaffj
 PLOT SCALE = 1/8" = 100.00'
 USER NAME = gaffj

ORIGINAL SURVEYED SURVEY PLOTTED TEMPLATE NO. AREAS CHECKED

FINAL SURVEYED SURVEY PLOTTED TEMPLATE NO. AREAS CHECKED

BY: _____ DATE: _____

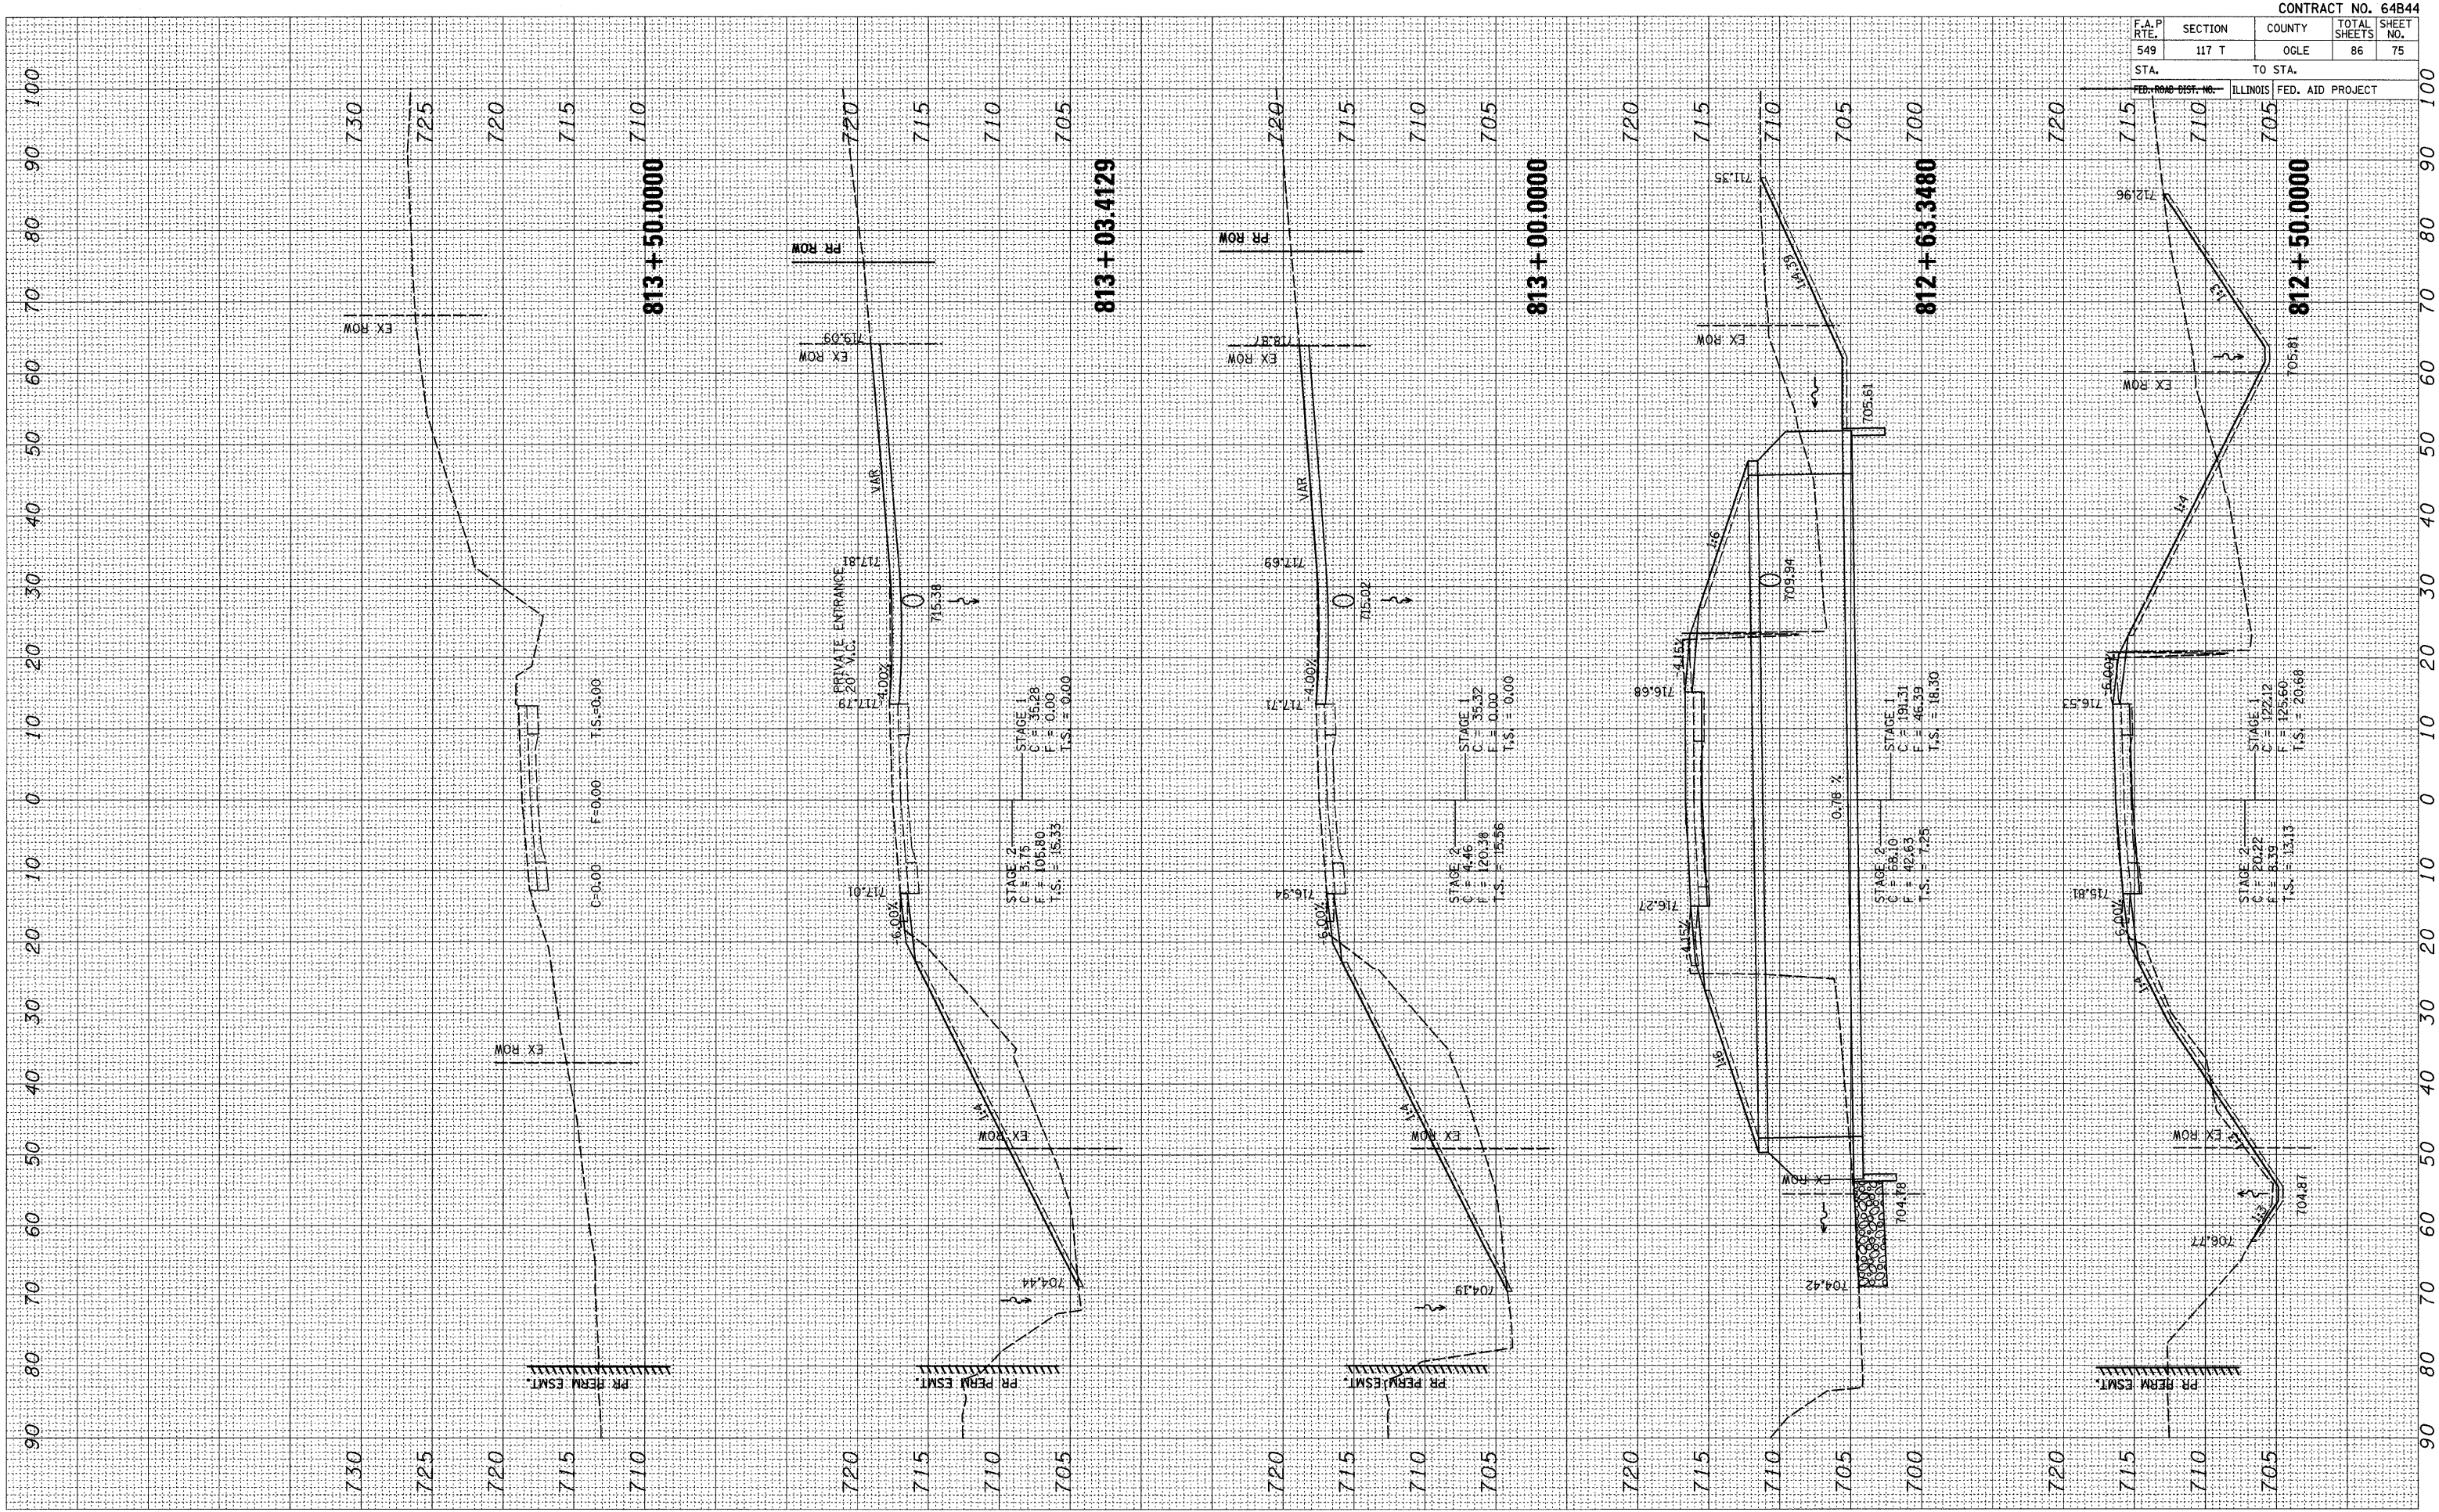

F.A.P. RTE.	SECTION	COUNTY	TOTAL SHEETS	SHEET NO.
549	117 T	OGLE	86	75

STA.	TO STA.	FED. ROAD DIST. NO.	ILLINOIS	FED. AID PROJECT
813+00.0000	812+50.0000			