


DATE	
BY	
FINAL SURVEY	SURVEYED
NOTE BOOK NO.	PLOTTED
	TEMPLATE
	AREAS CHECKED

DATE	
BY	
ORIGINAL SURVEY	SURVEYED
NOTE BOOK NO.	PLOTTED
	TEMPLATE
	AREAS CHECKED

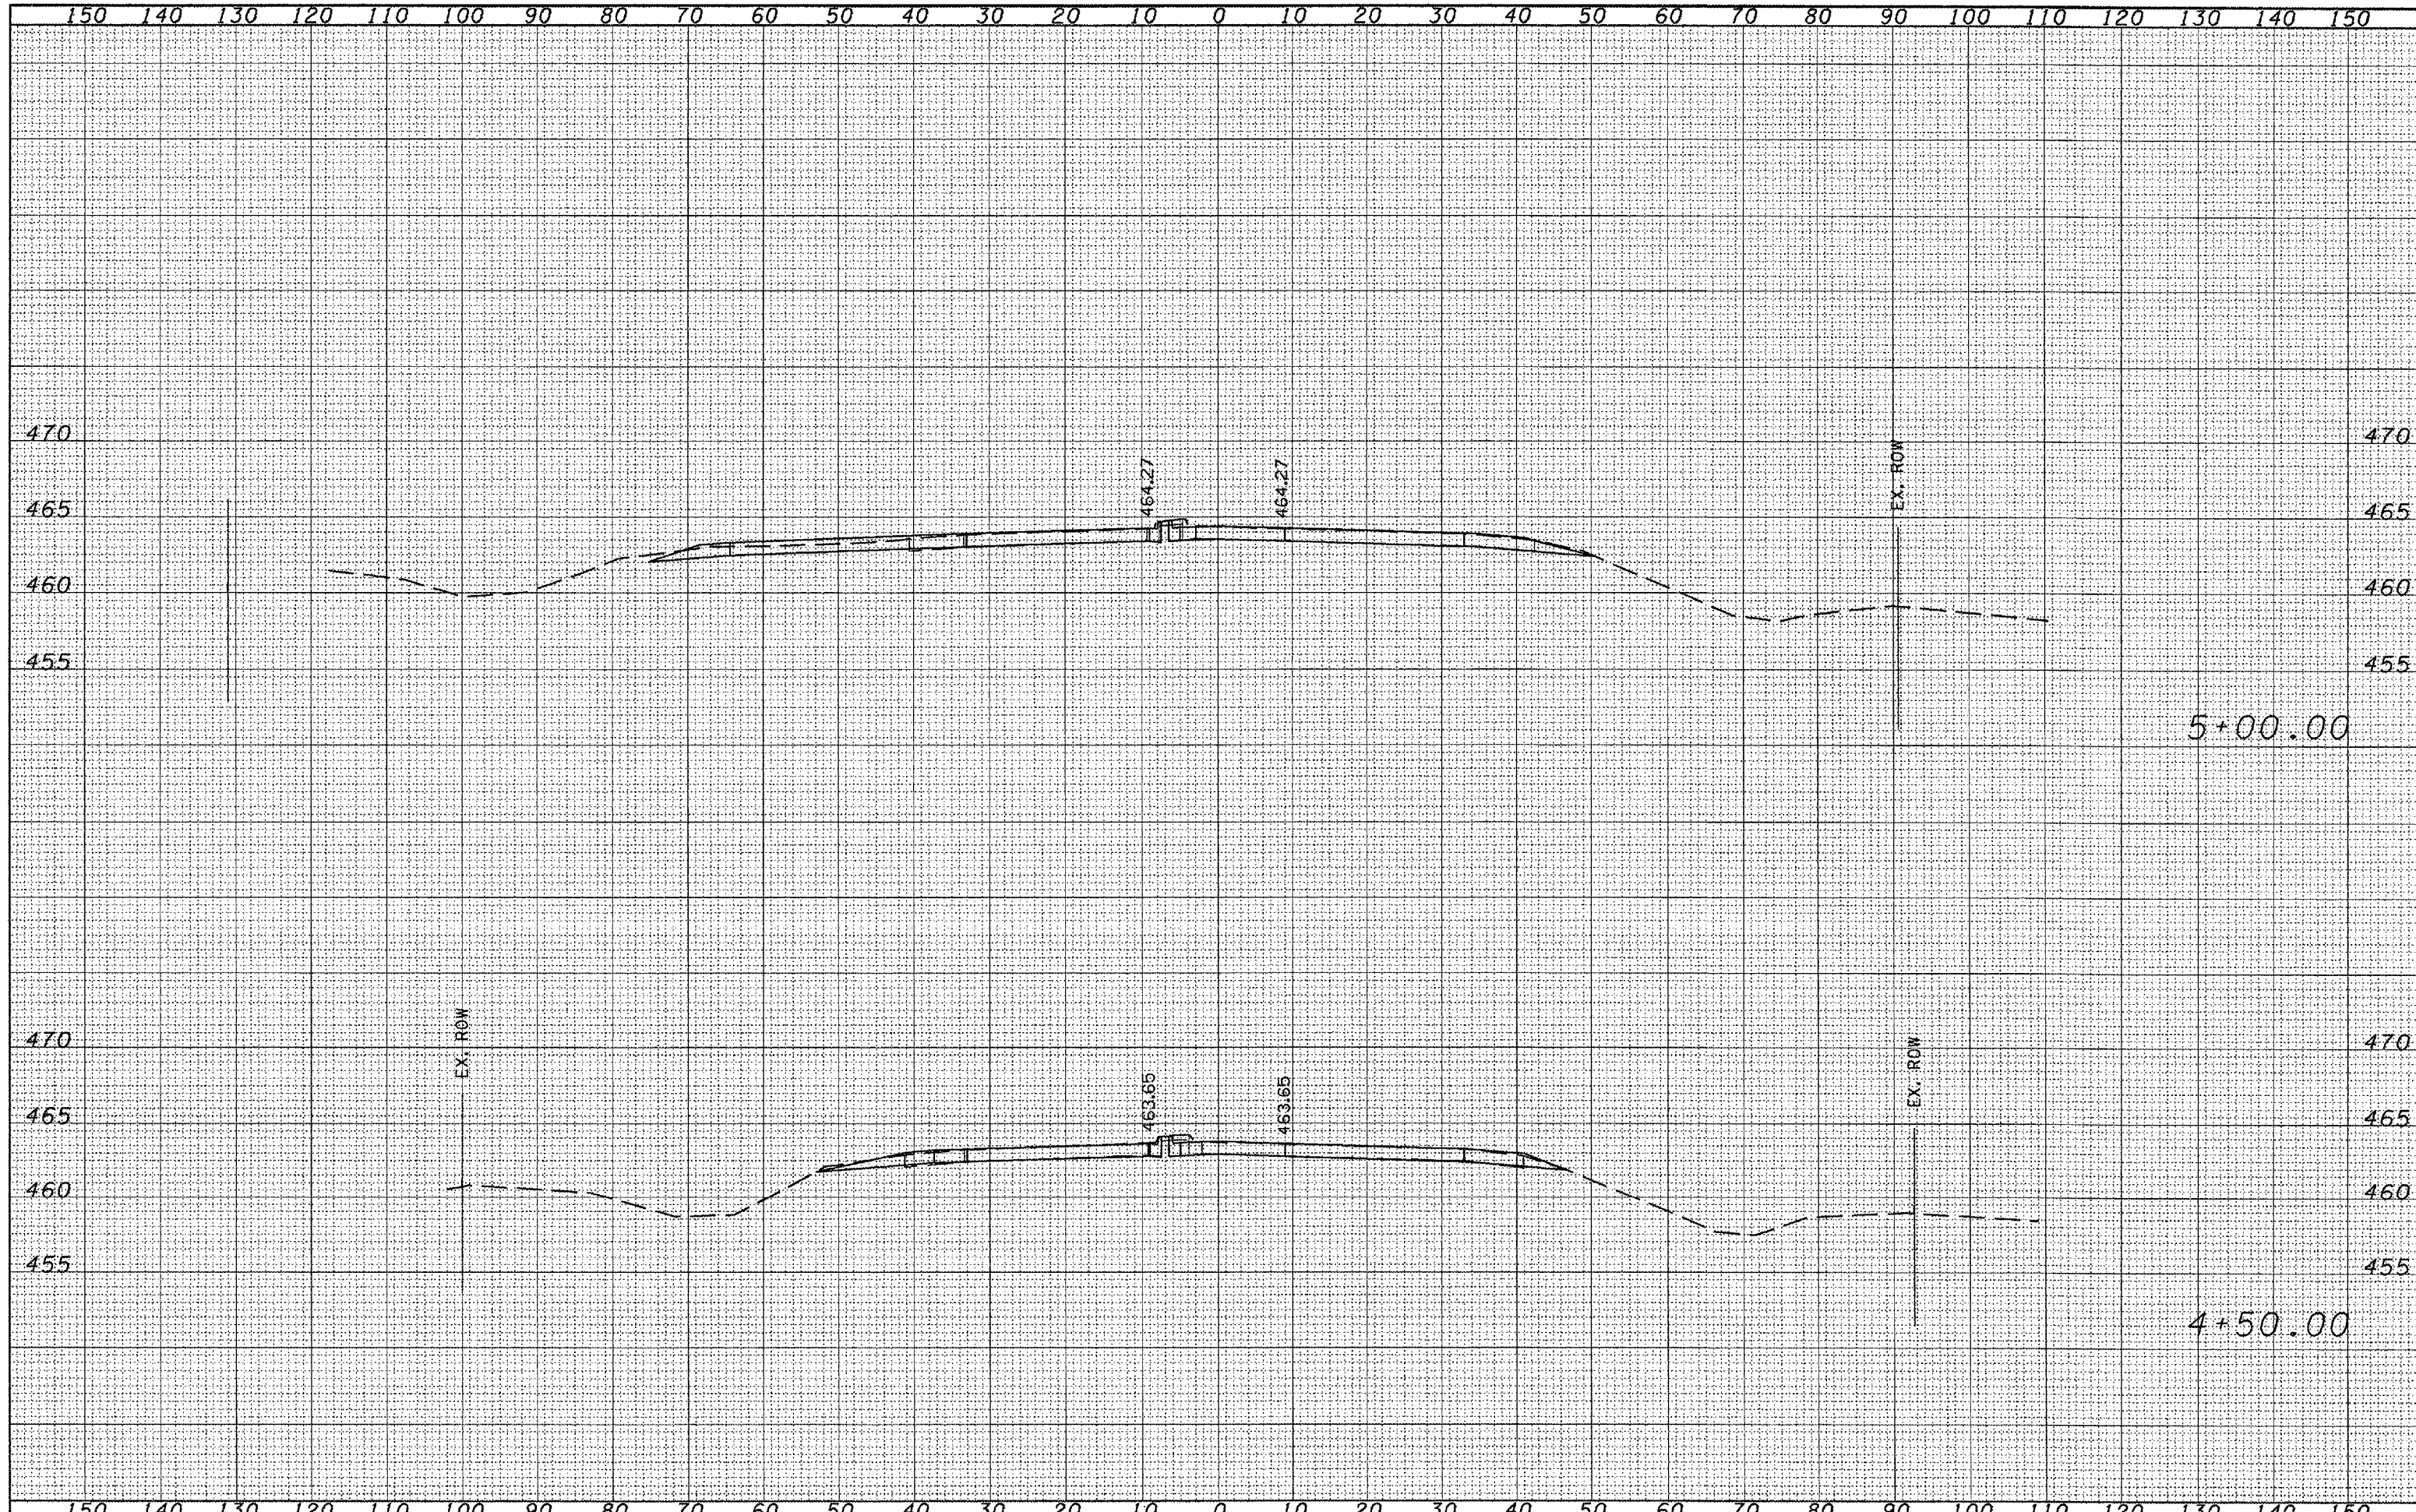

FILE NAME =	USER NAME = brucebm	DESIGNED -	REVISED -	<b>STATE OF ILLINOIS DEPARTMENT OF TRANSPORTATION</b>	<b>IL 6 MAINLINE</b>			FED. 318.	SECTION	COUNTY	TOTAL SHEETS	SHEET NO.			
S:\GEN_DRAFT\STD&PLNS\SQUAD9-NEW\Active Cont	octa\68110\Cover sheet & 500 .dgn	DRAWN -	REVISED -		SCALE:	SHEET NO.	OF	SHEETS	STA. 4+50.00	TO STA. 5+00.00	IL 6	72-16-11RS	PEORIA	89	76
	PLOT SCALE = 20,0000' / IN.	CHECKED -	REVISED -												
	PLOT DATE = 12/17/2007	DATE -	REVISED -												
											CONTRACT NO. 68110				
											FED. ROAD DIST. NO. ILLINOIS FED. AID PROJECT				