


DATE	
BY	
DESIGNED	
DRAWN	
CHECKED	
DATE	
REVISIONS	
NO.	

DATE	
BY	
DESIGNED	
DRAWN	
CHECKED	
DATE	
REVISIONS	
NO.	

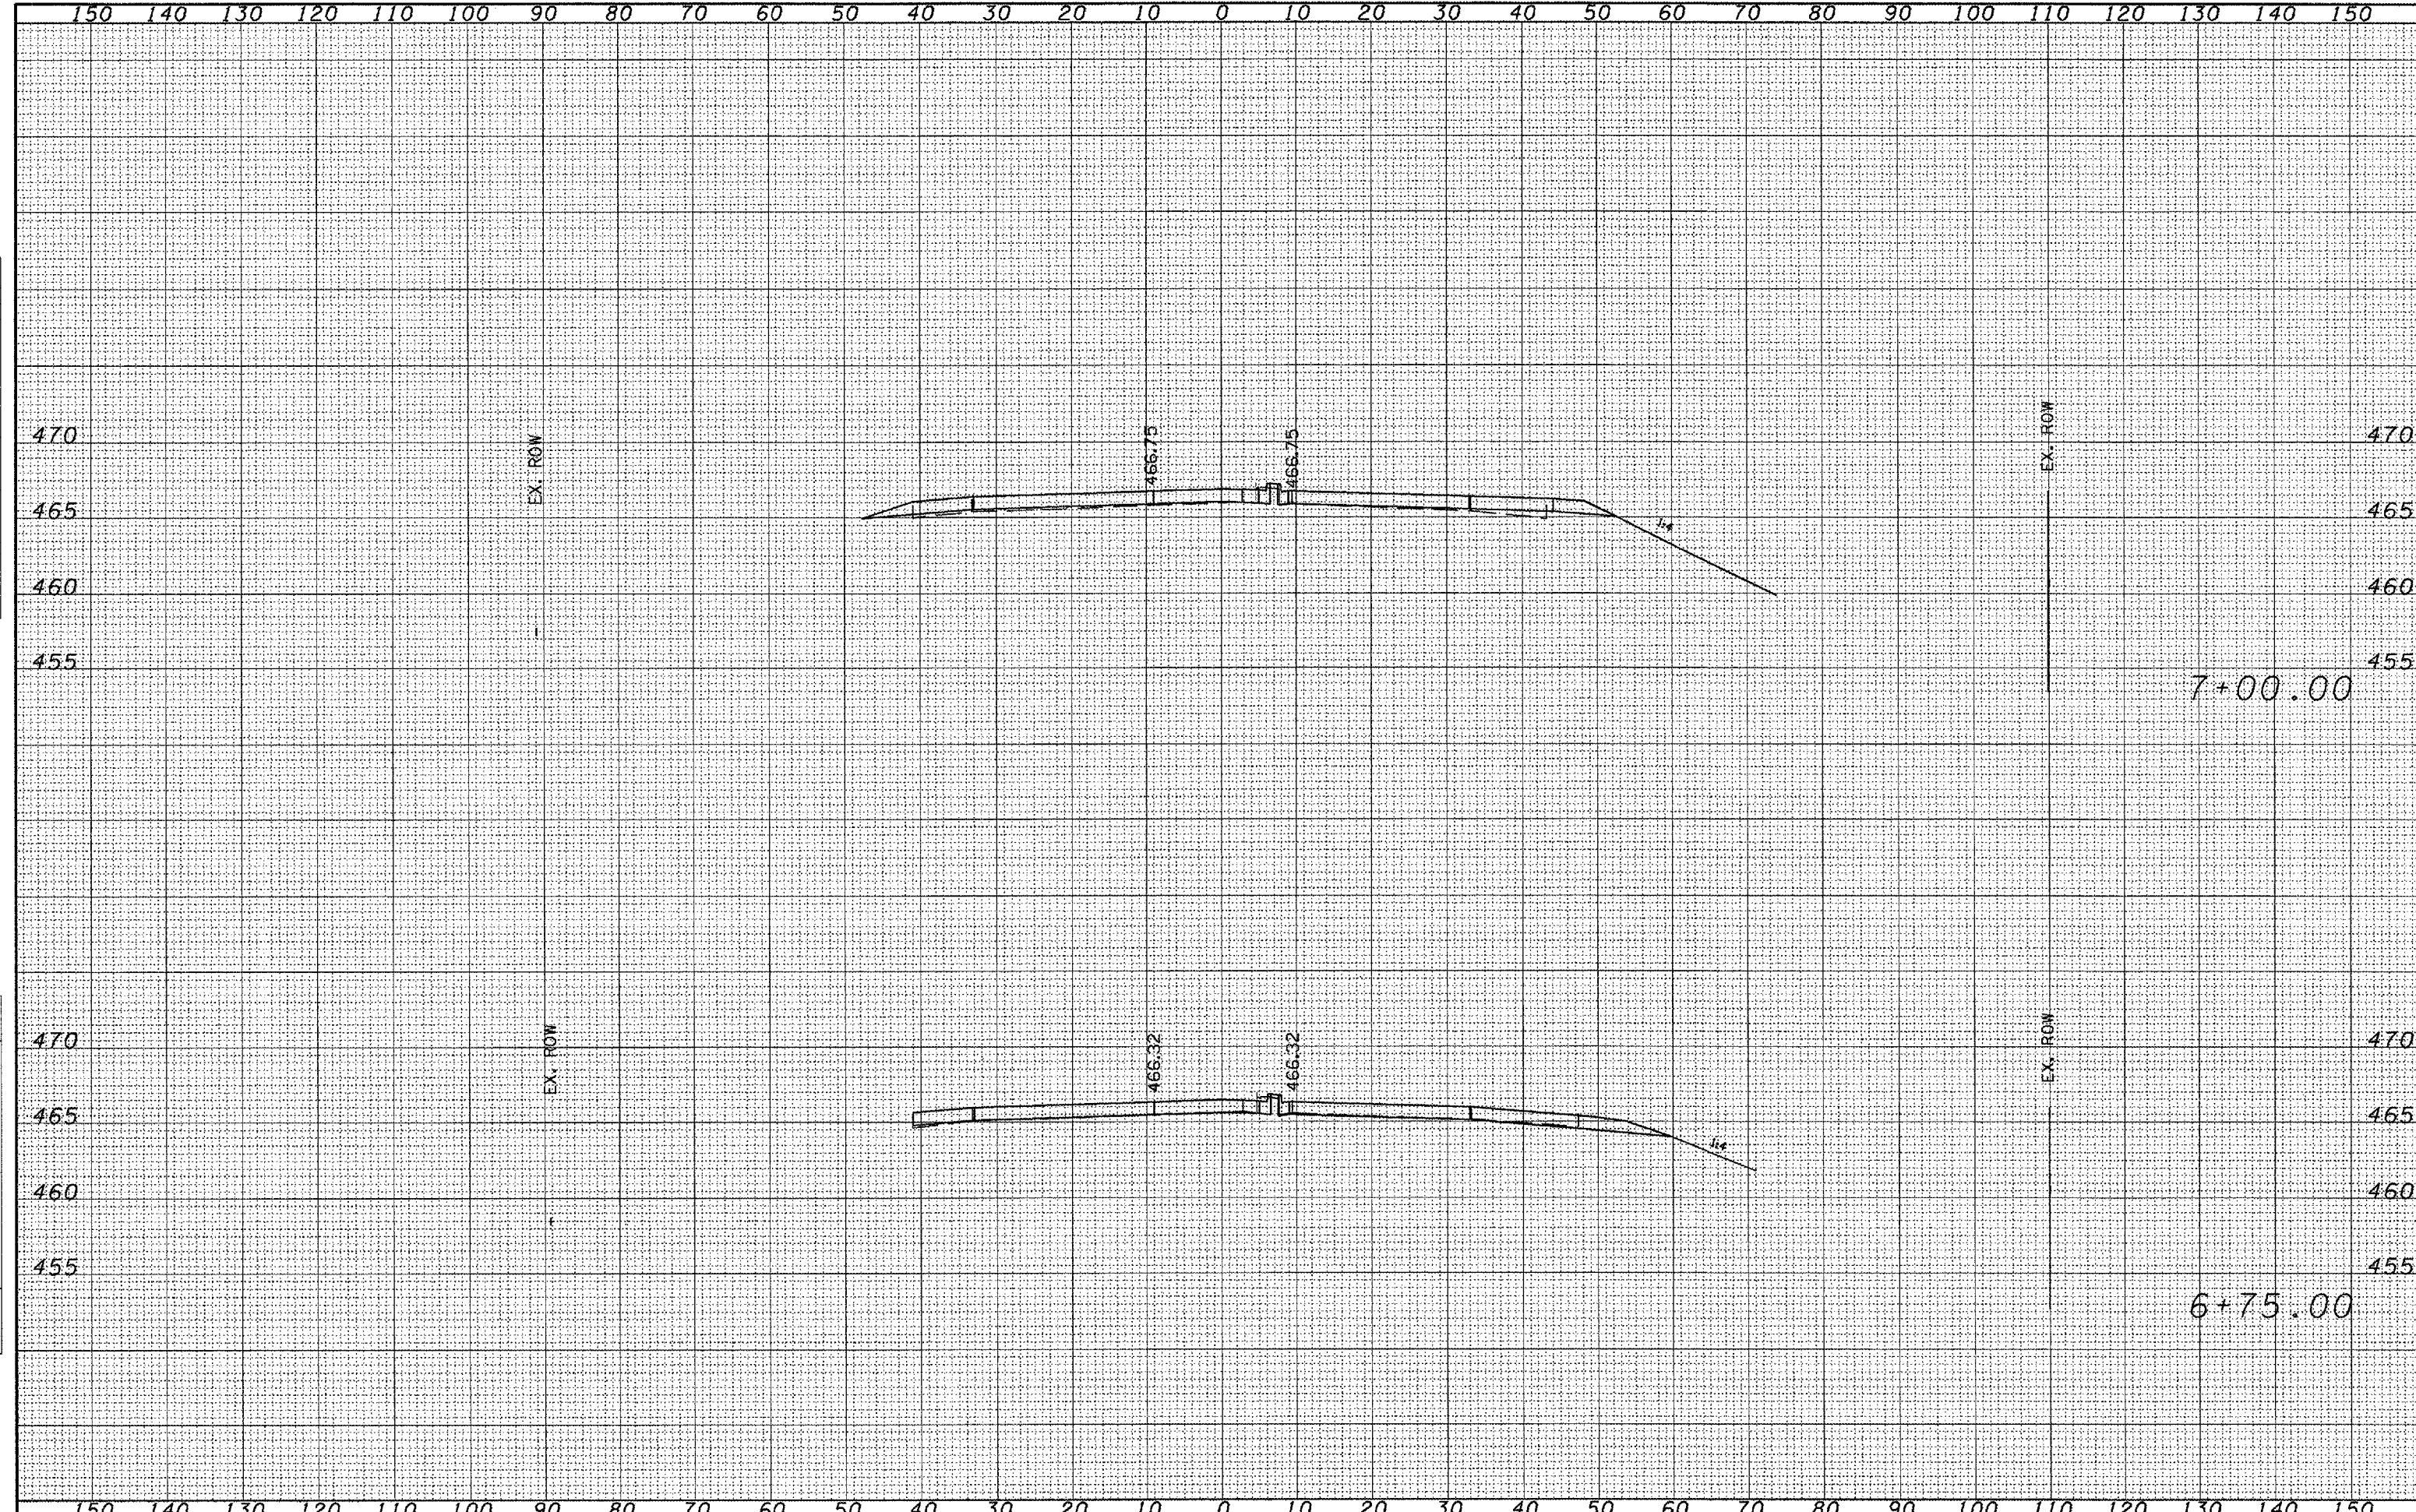

FILE NAME =	USER NAME = brucebm	DESIGNED -	REVISIONS -	<b>STATE OF ILLINOIS DEPARTMENT OF TRANSPORTATION</b>	<b>IL 6 MAINLINE</b>			FED. ROAD DIST. NO.	ILLINOIS	FED. AID PROJECT	
S:\GEN\DRAWING\STD&PLNS\SQUAD9-NEW\Active Contr	acts\68110\Cover sheet & SDD .dgn	DRAWN -	REVISIONS -		SCALE:	SHEET NO.	OF	SHEETS	STA. 6+75.00	TO STA. 7+00.00	CONTRACT NO. 68110
		CHECKED -	REVISIONS -								
		DATE -	REVISIONS -								