


DATE	
BY	
FINAL SURVEY	
NOTE BOOK	
NO.	
DESIGNED	
DRAWN	
CHECKED	
DATE	

DATE	
BY	
ORIGINAL SURVEY	
NOTE BOOK	
NO.	
DESIGNED	
DRAWN	
CHECKED	
DATE	

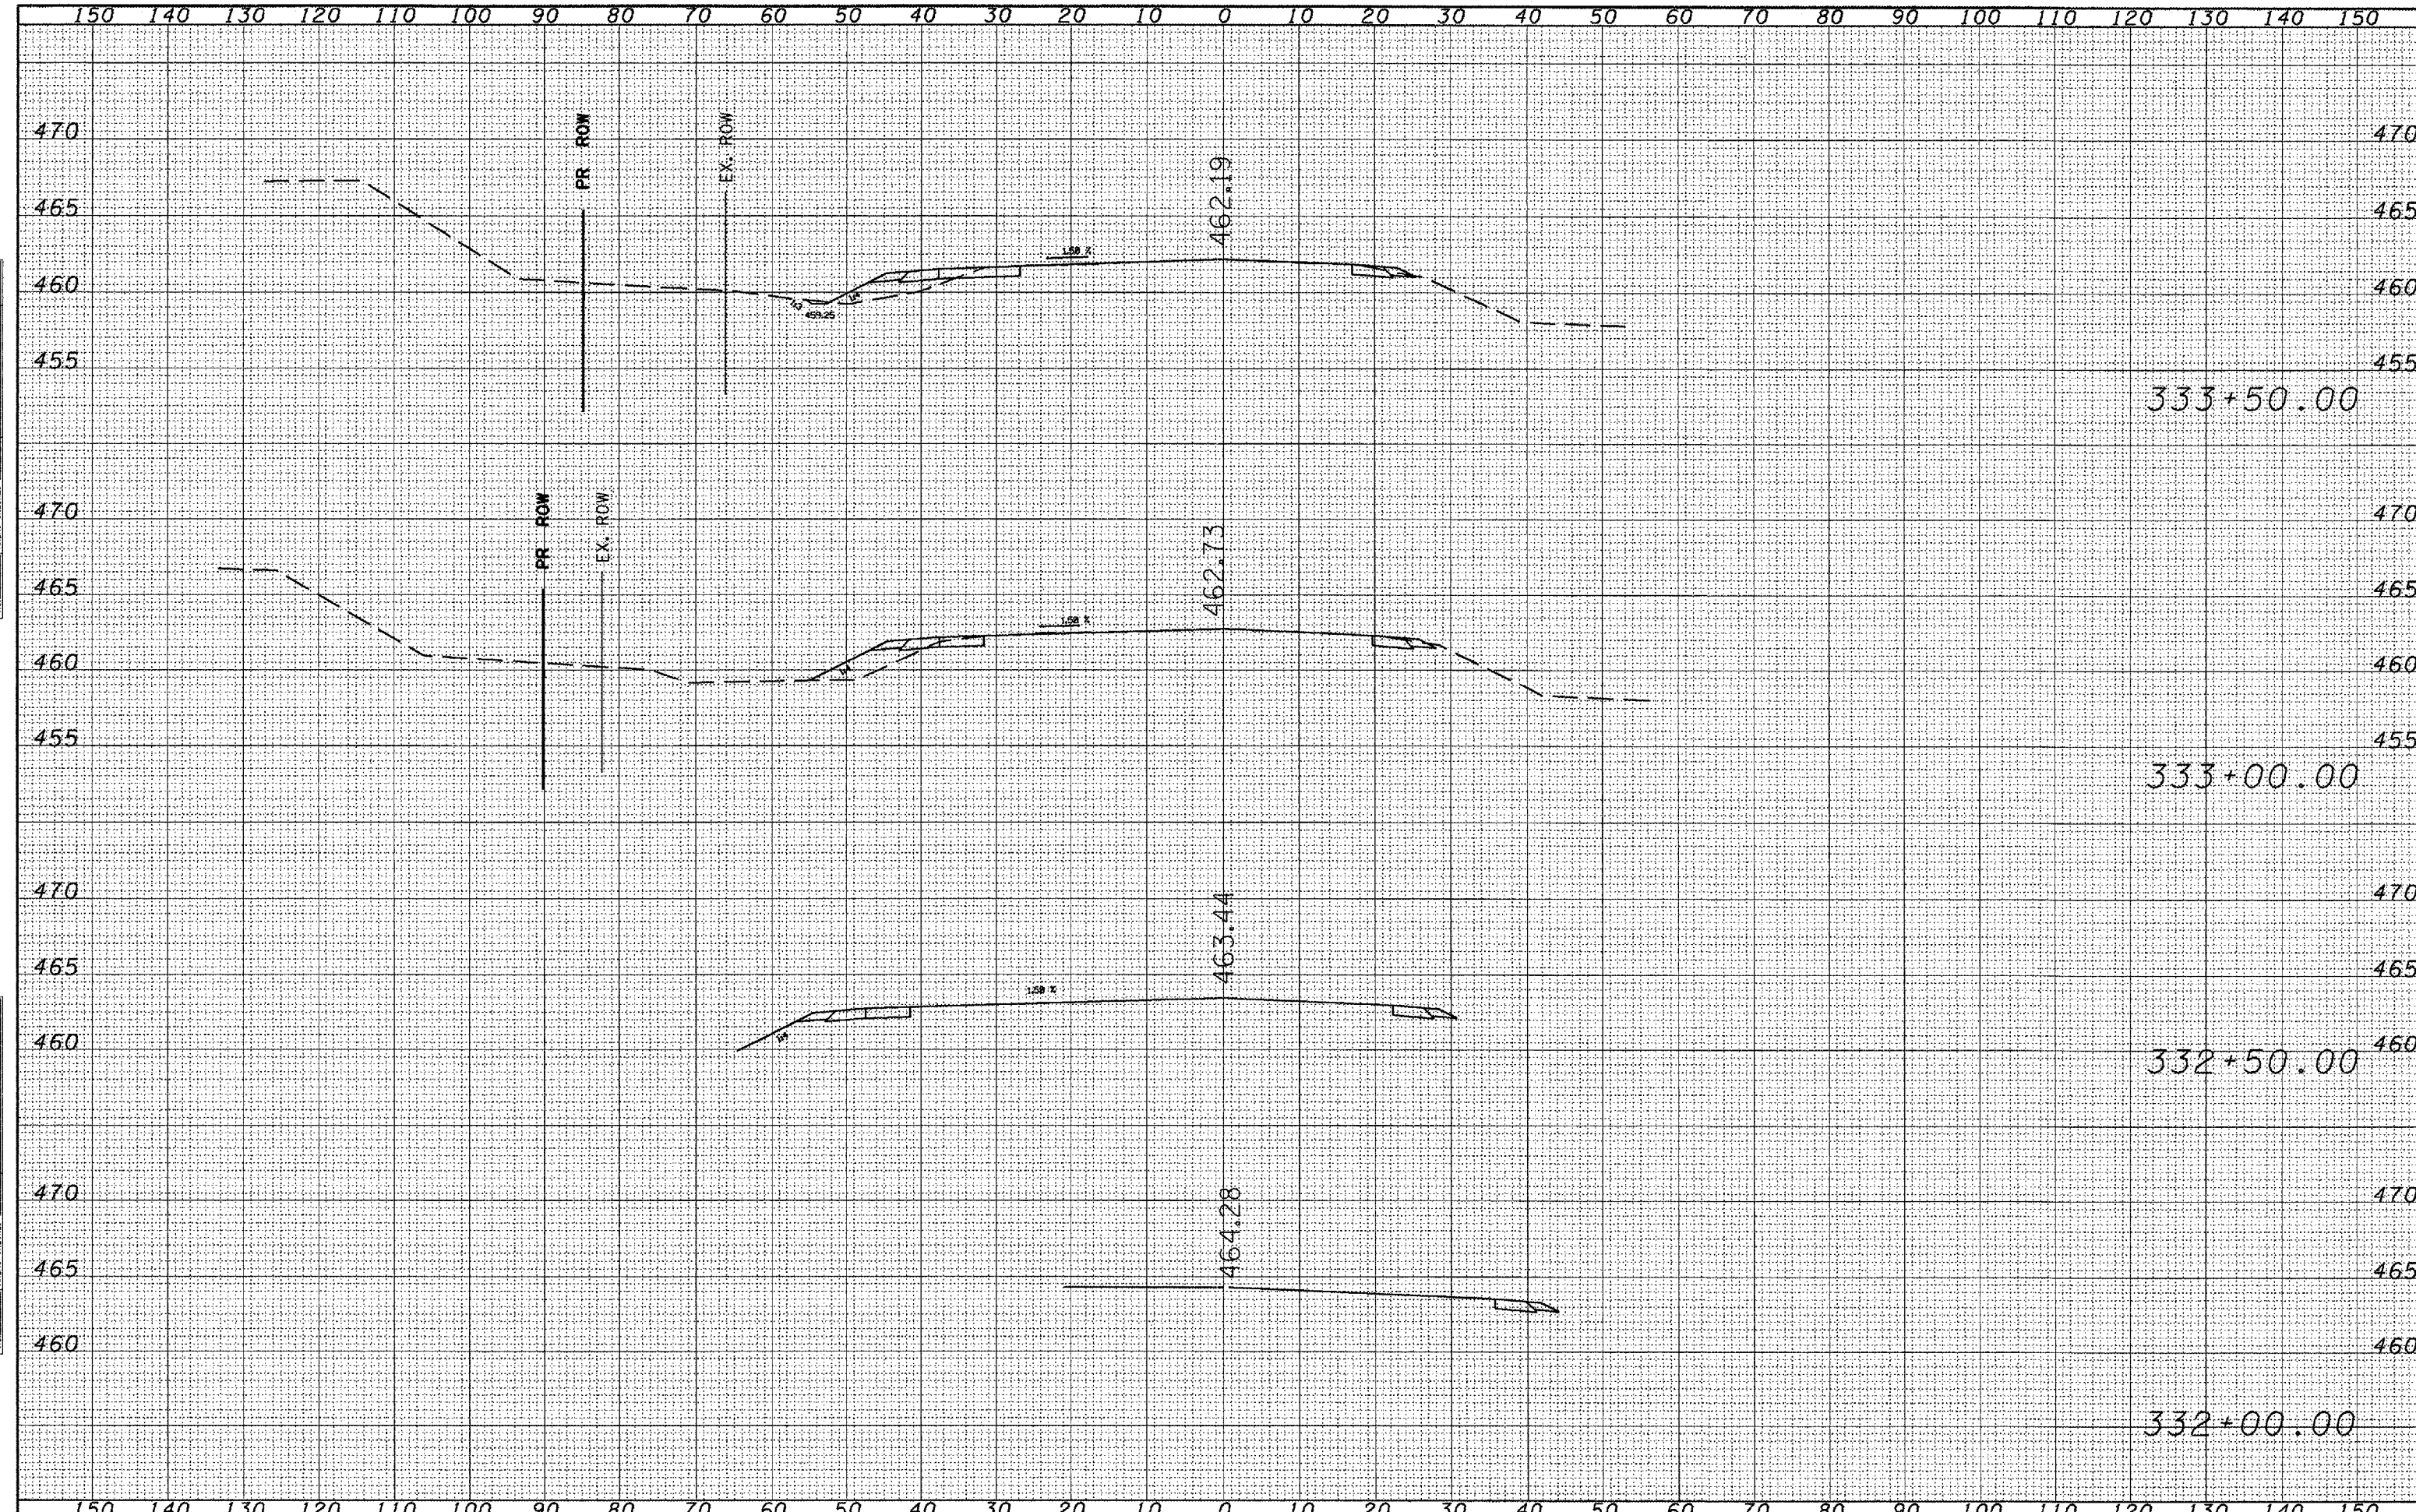

FILE NAME =	USER NAME = brucebm	DESIGNED -	REVISED -	STATE OF ILLINOIS DEPARTMENT OF TRANSPORTATION	GALENA ROAD MAINLINE		FRA. 318.	SECTION	COUNTY	TOTAL SHEETS	SHEET NO.	
S:\GEN\DRAWING\STD&PLNS\SQUAD9-NEW\Active Contracts\68110\Cover sheet & SDD .dgn	PLOT SCALE = 20.0000' / IN.	DRAWN -	REVISED -		IL 6	72-16-URS	PEORIA	69	86	CONTRACT NO. 68110		
PLOT DATE = 12/17/2007		CHECKED -	REVISED -		SCALE:	SHEET NO.	OF	SHEETS	STA. 332+00.00	TO STA. 333+50.00	FED. ROAD DIST. NO.	ILLINOIS FED. AID PROJECT
		DATE -	REVISED -									