


ORIGINAL SURVEY	SURVEYED	BY	DATE
NOTE BOOK	PLOTTED		
	TEMPLATE		
	AREAS		
	AREAS CHECKED		

FINAL SURVEY	SURVEYED	BY	DATE
NOTE BOOK	PLOTTED		
	TEMPLATE		
	AREAS		
	AREAS CHECKED		

# S.N. 092-0005

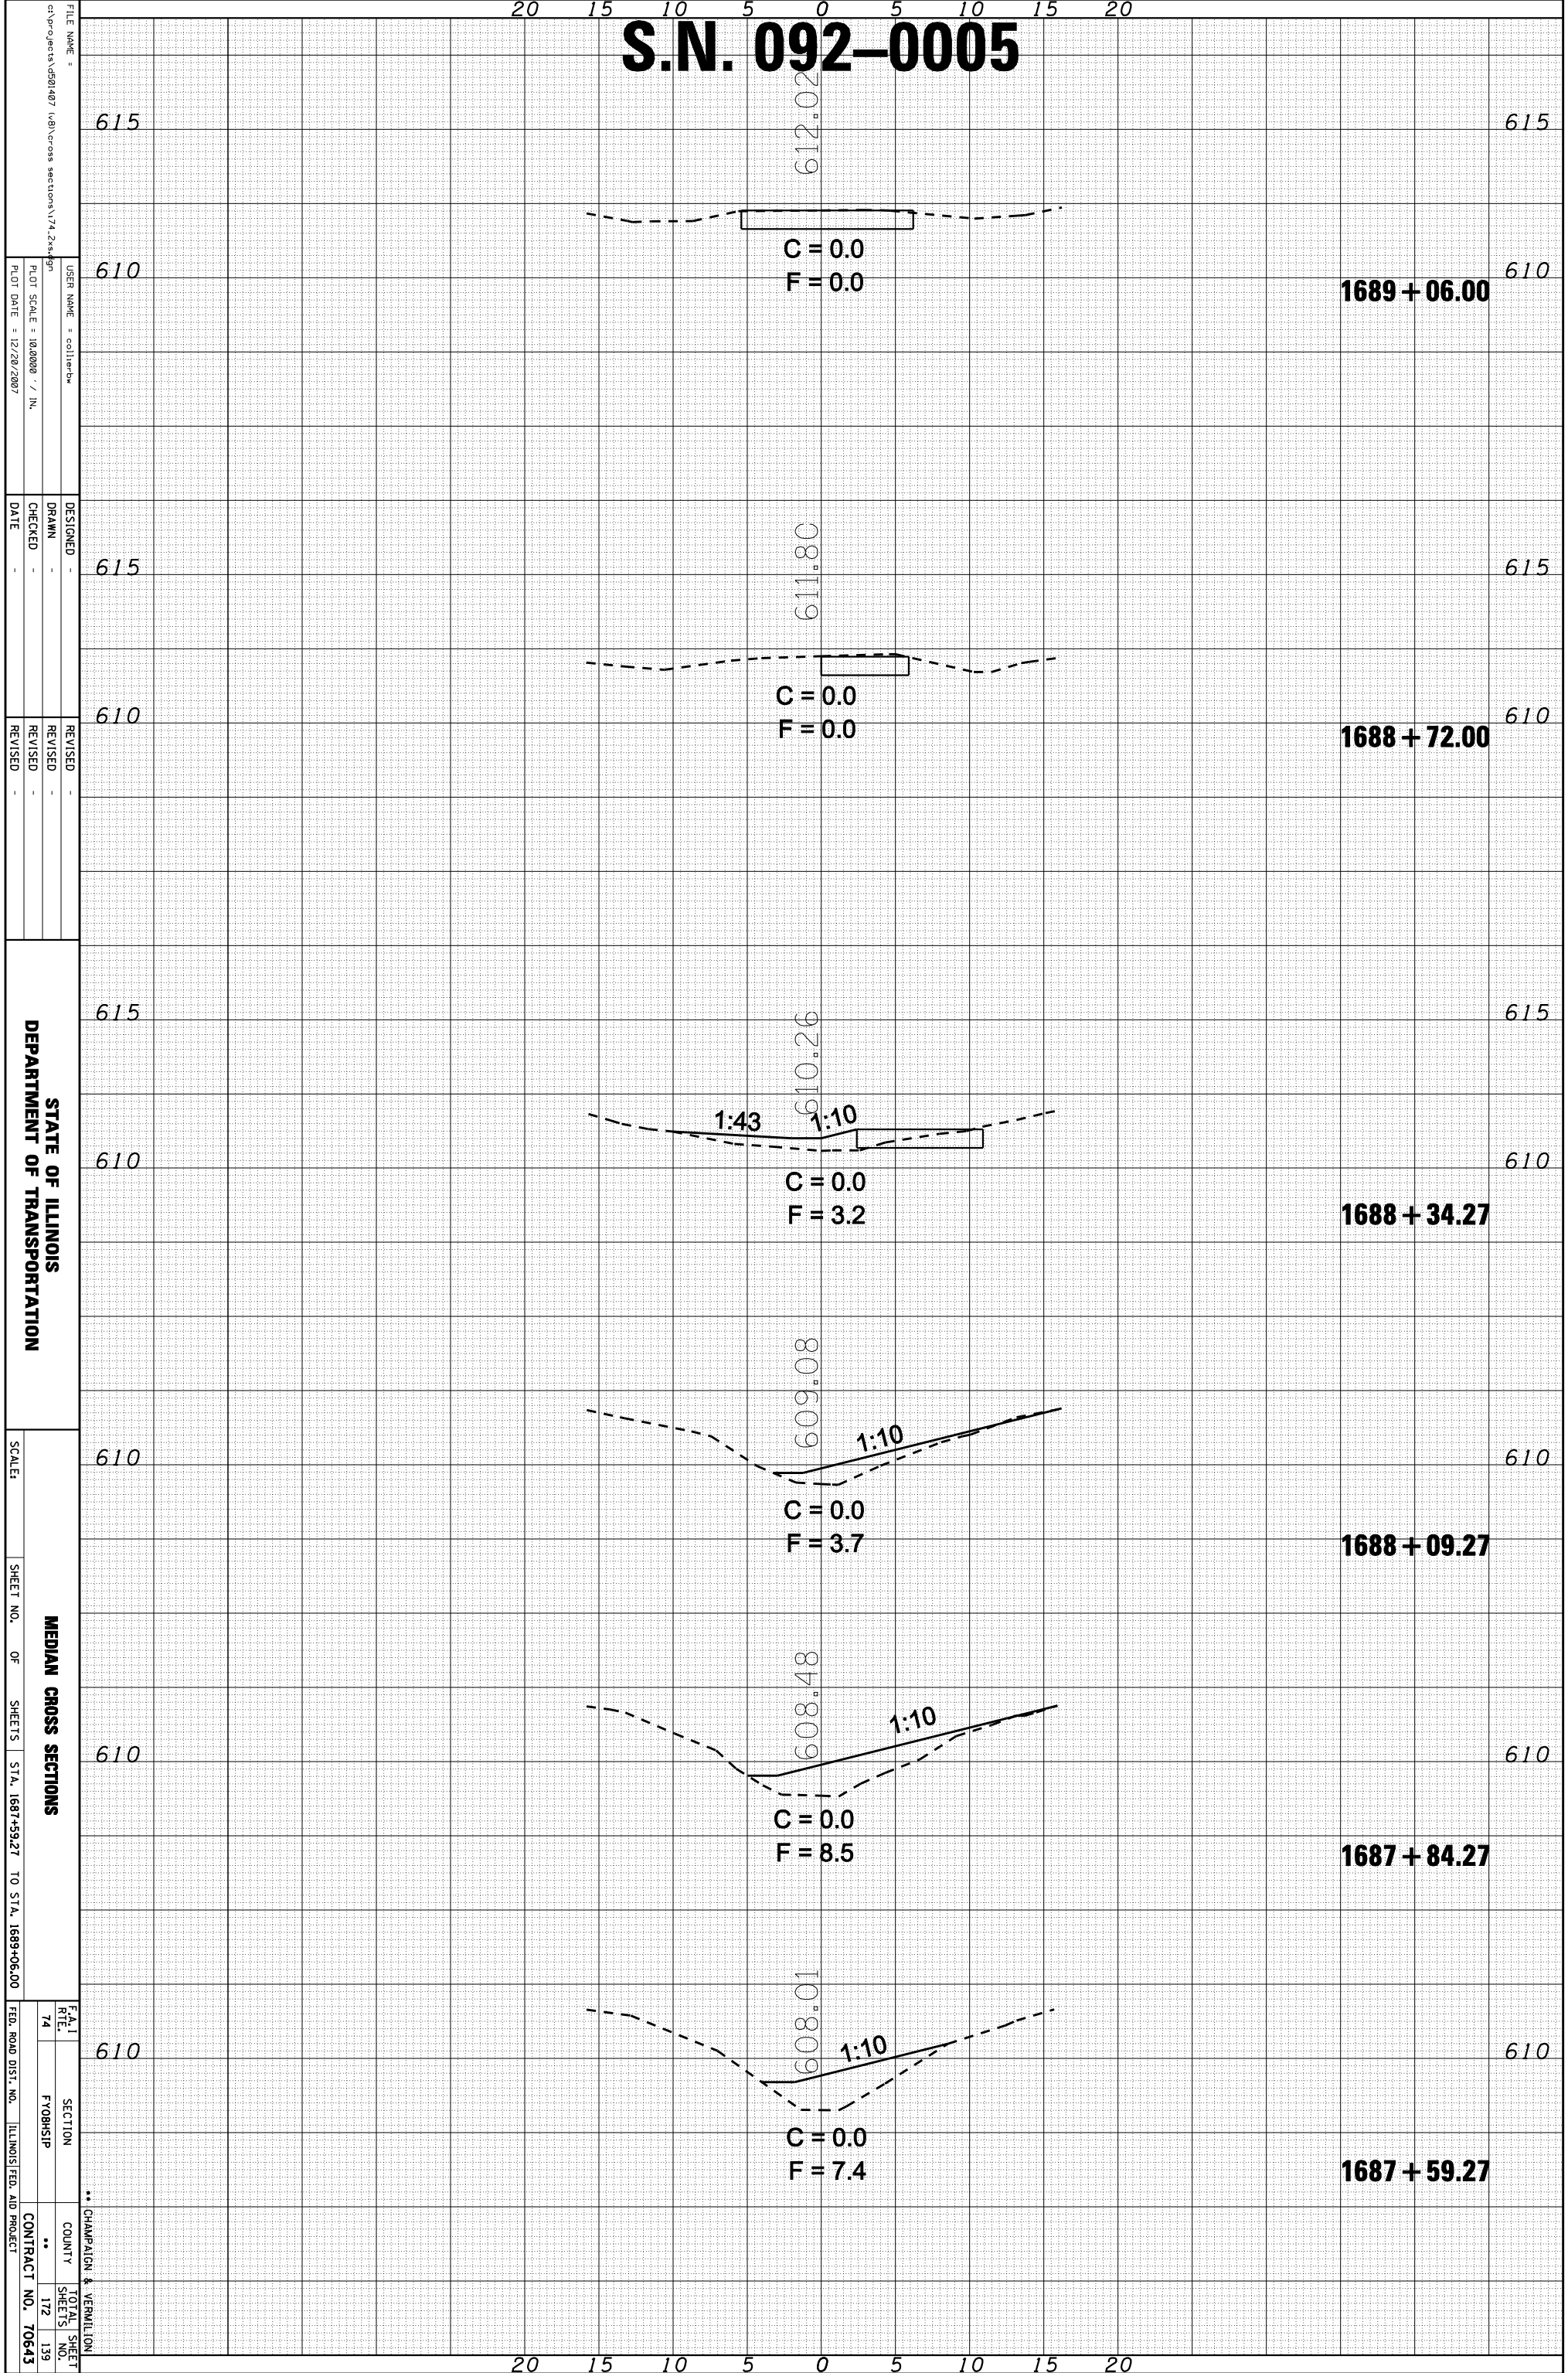

FILE NAME =  
 USER NAME = collier-ba  
 DESIGNED -  
 DRAWN -  
 CHECKED -  
 DATE -

DESIGNED -  
 DRAWN -  
 CHECKED -  
 DATE -

REVISOR  
 REVISION  
 DATE

STATE OF ILLINOIS  
 DEPARTMENT OF TRANSPORTATION

PROJECT: 1687+59.27 TO STA. 1689+06.00  
 SCALE: 1" = 40'  
 SHEET NO. OF SHEETS: 74 OF 139  
 SECTION: CHAMPAIGN & VERMILION  
 COUNTY: CHAMPAIGN  
 CONTRACT NO.: 70643