


ORIGINAL SURVEY	SURVEYED	BY	DATE
NOTE BOOK	PLOTTED		
	TEMPLATE		
	AREAS		
	AREAS CHECKED		

FINAL SURVEY	SURVEYED	BY	DATE
NOTE BOOK	PLOTTED		
	TEMPLATE		
	AREAS		
	AREAS CHECKED		

# S.N. 092-0051

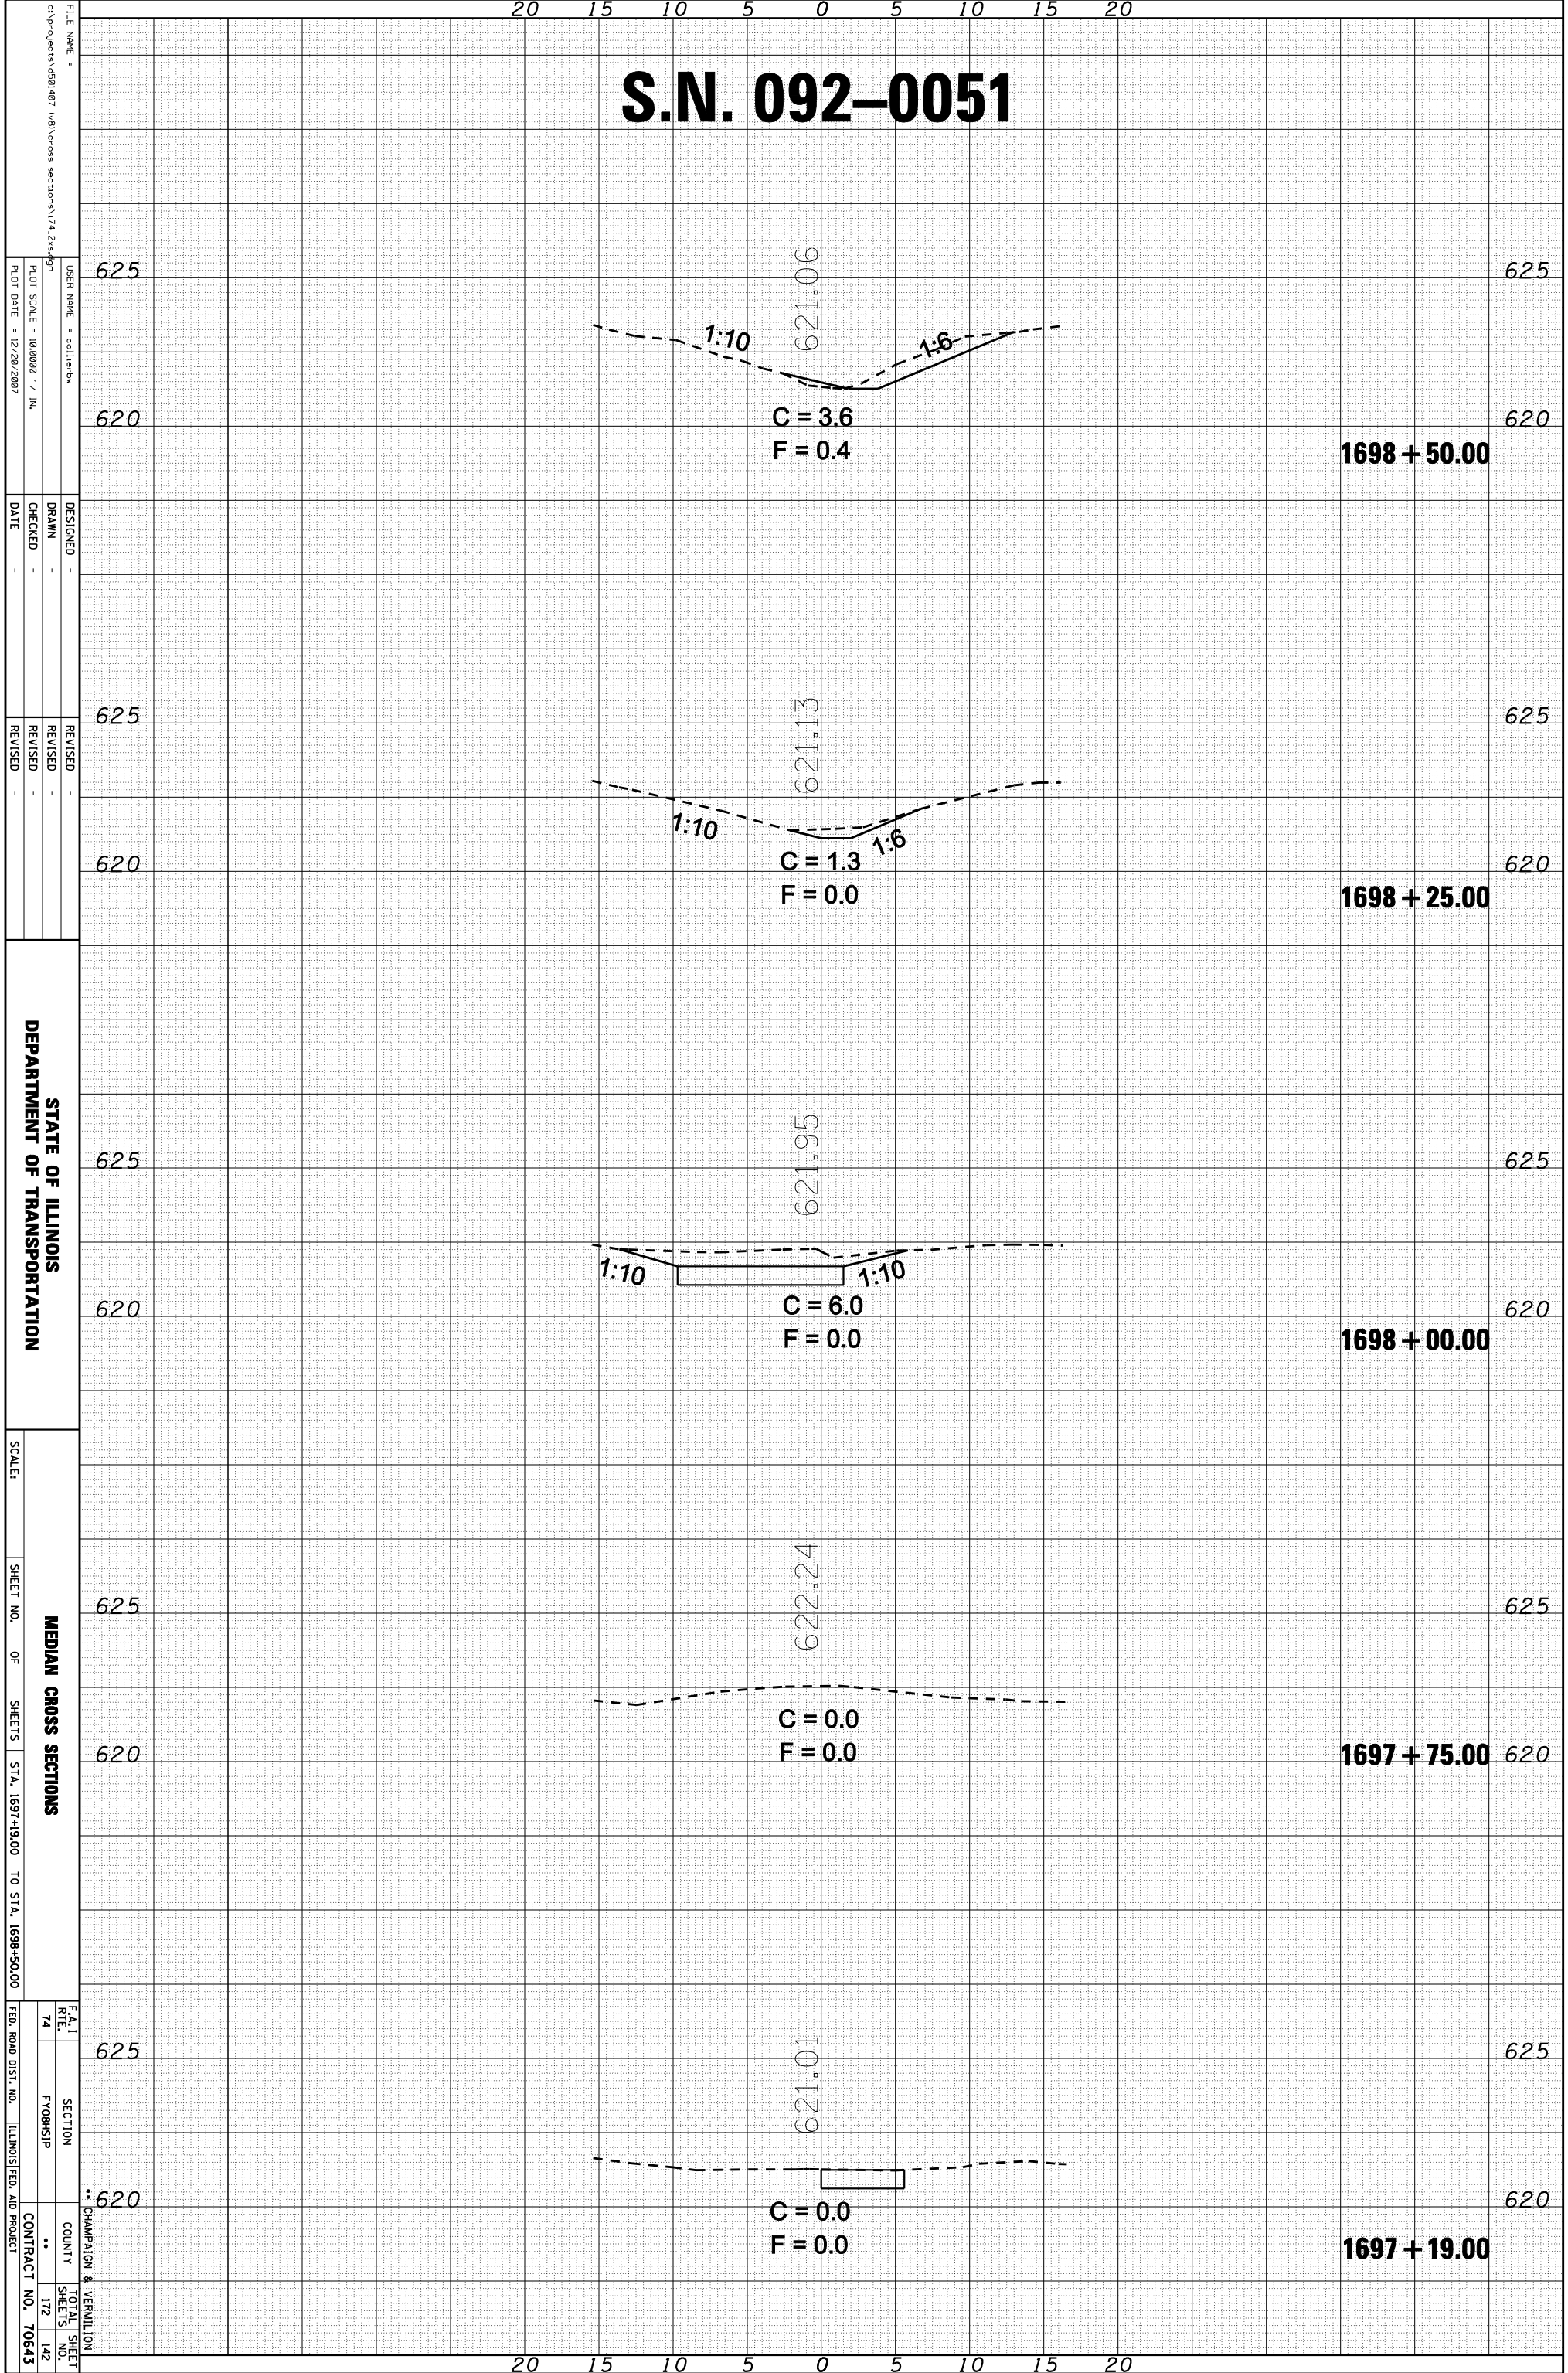

FILE NAME:   
 USER NAME:   
 DESIGNED:   
 DRAWN:   
 CHECKED:   
 DATE:   
 REVISED:   
 REVISION:   
 REVISION:   
 REVISION:

**STATE OF ILLINOIS**  
**DEPARTMENT OF TRANSPORTATION**

SCALE:   
 SHEET NO. OF SHEETS:   
 STA. 1697+19.00 TO STA. 1698+50.00

**MEDIAN CROSS SECTIONS**  
 SECTION:   
 COUNTY:   
 CONTRACT NO. 70643  
 TOTAL SHEET NO. 142  
 FEDERAL AID PROJECT:   
 ILLINOIS FED. AID PROJECT