


ORIGINAL SURVEY	SURVEYED	BY	DATE
NOTE BOOK	PLOTTED		
	TEMPLATE		
	AREAS		
	AREAS CHECKED		

FINAL SURVEY	SURVEYED	BY	DATE
NOTE BOOK	PLOTTED		
	TEMPLATE		
	AREAS		
	AREAS CHECKED		

S.N. 092-0087 TO S.N. 092-0149

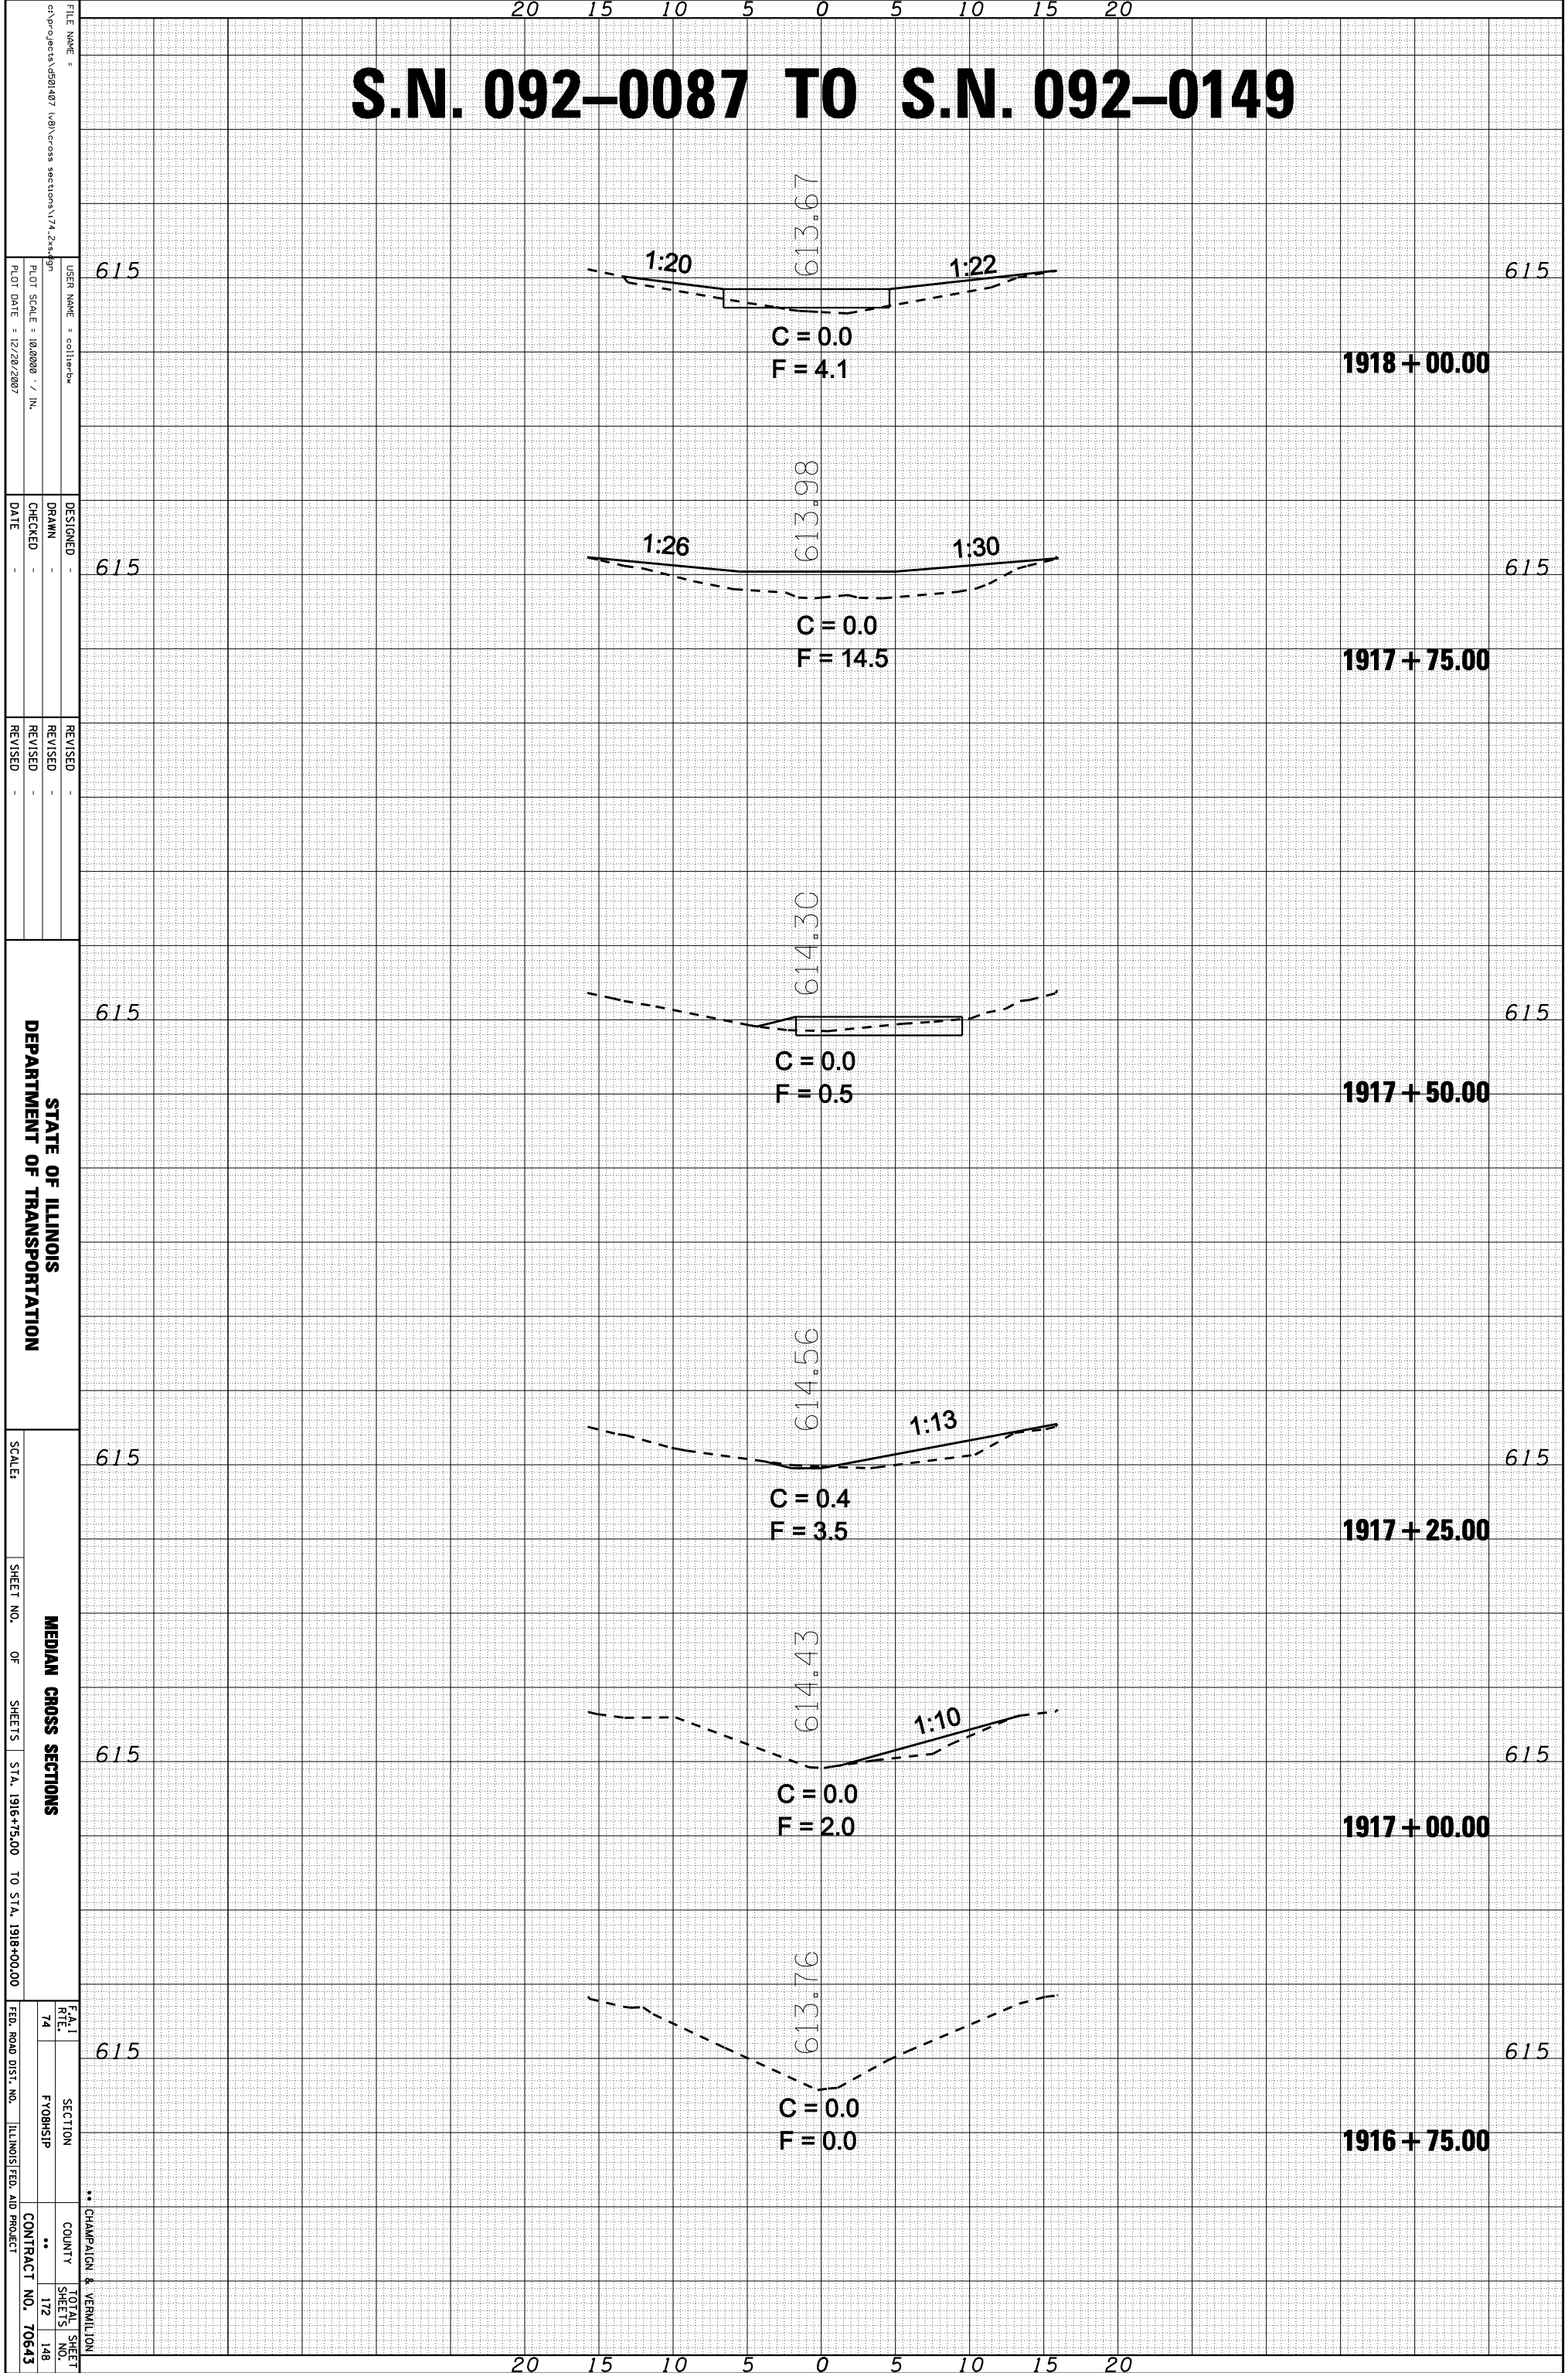

FILE NAME =
 USER NAME = collier-ba
 DESIGNED -
 DRAWN -
 CHECKED -
 DATE -

DESIGNED -
 DRAWN -
 CHECKED -
 DATE -

REVISOR
 REVISION
 DATE

STATE OF ILLINOIS
 DEPARTMENT OF TRANSPORTATION

SCALE:
 SHEET NO. OF SHEETS
 STA. 1916+75.00 TO STA. 1918+00.00

MEDIAN CROSS SECTIONS

F.A.I. RT# 74
 SECTION COUNTY
 COUNTY VERMILION
 TOTAL SHEET NO. 172 148
 CONTRACT NO. 70643
 ILLINOIS FED. AID PROJECT