


ORIGINAL SURVEY	SURVEYED	BY	DATE
NOTE BOOK	PLOTTED		
	TEMPLATE		
	AREAS		
	AREAS CHECKED		

FINAL SURVEY	SURVEYED	BY	DATE
NOTE BOOK	PLOTTED		
	TEMPLATE		
	AREAS		
	AREAS CHECKED		

S.N. 092-0087 TO S.N. 092-0149

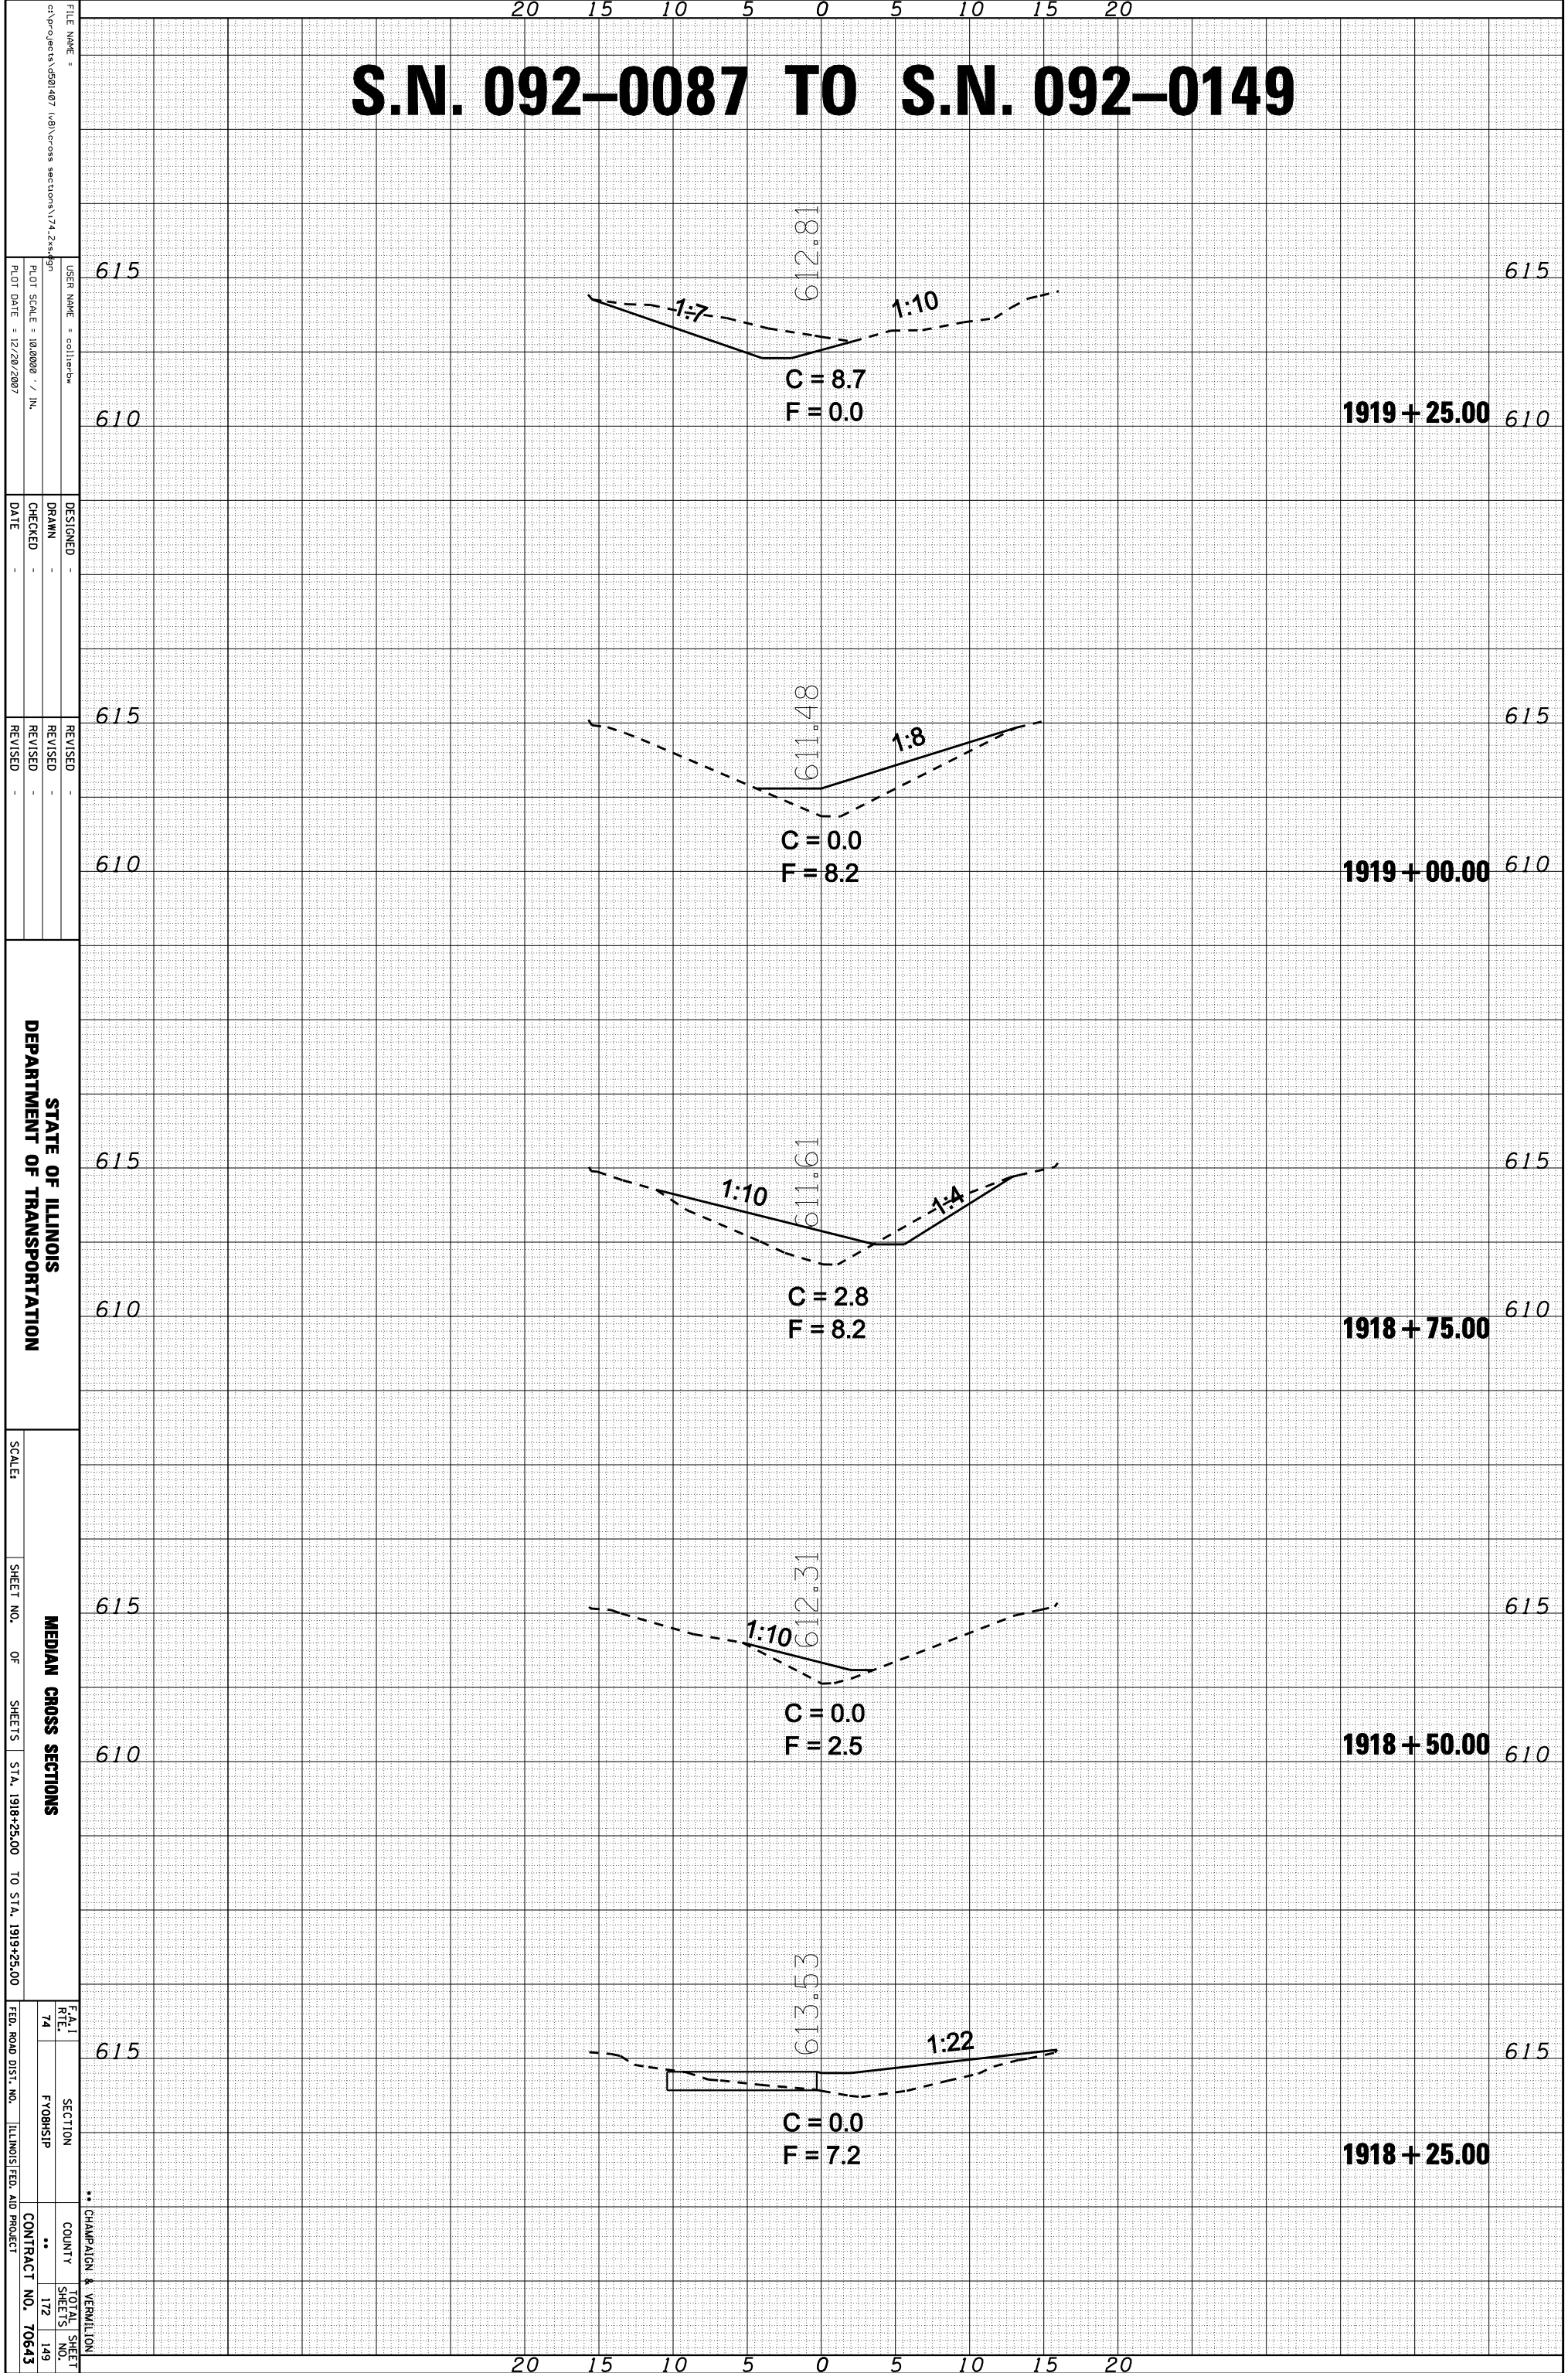

FILE NAME =
 USER NAME = collier-ba
 DESIGNER -
 DRAWN -
 CHECKED -
 DATE -

DESIGNED -
 DRAWN -
 CHECKED -
 DATE -

REVISOR -
 REVISION -
 REVISION -
 REVISION -

STATE OF ILLINOIS
 DEPARTMENT OF TRANSPORTATION

SCALE: 1" = 20'
 SHEET NO. OF SHEETS: 74 OF 112
 STA. 1918+25.00 TO STA. 1919+25.00

MEDIAN CROSS SECTIONS

F.A.I. SECTION COUNTY TOTAL SHEET NO. 74 FY08MSIP ** 112 149

FED. ROAD DIST. NO. ILLINOIS FED. AID PROJECT CONTRACT NO. 70643

** CHAMPAIGN & VERMILION