


ORIGINAL SURVEY	SURVEYED	BY	DATE
NOTE BOOK	PLOTTED		
	TEMPLATE		
	AREAS		
	AREAS CHECKED		

FINAL SURVEY	SURVEYED	BY	DATE
NOTE BOOK	PLOTTED		
	TEMPLATE		
	AREAS		
	AREAS CHECKED		

# S.N. 092-0038

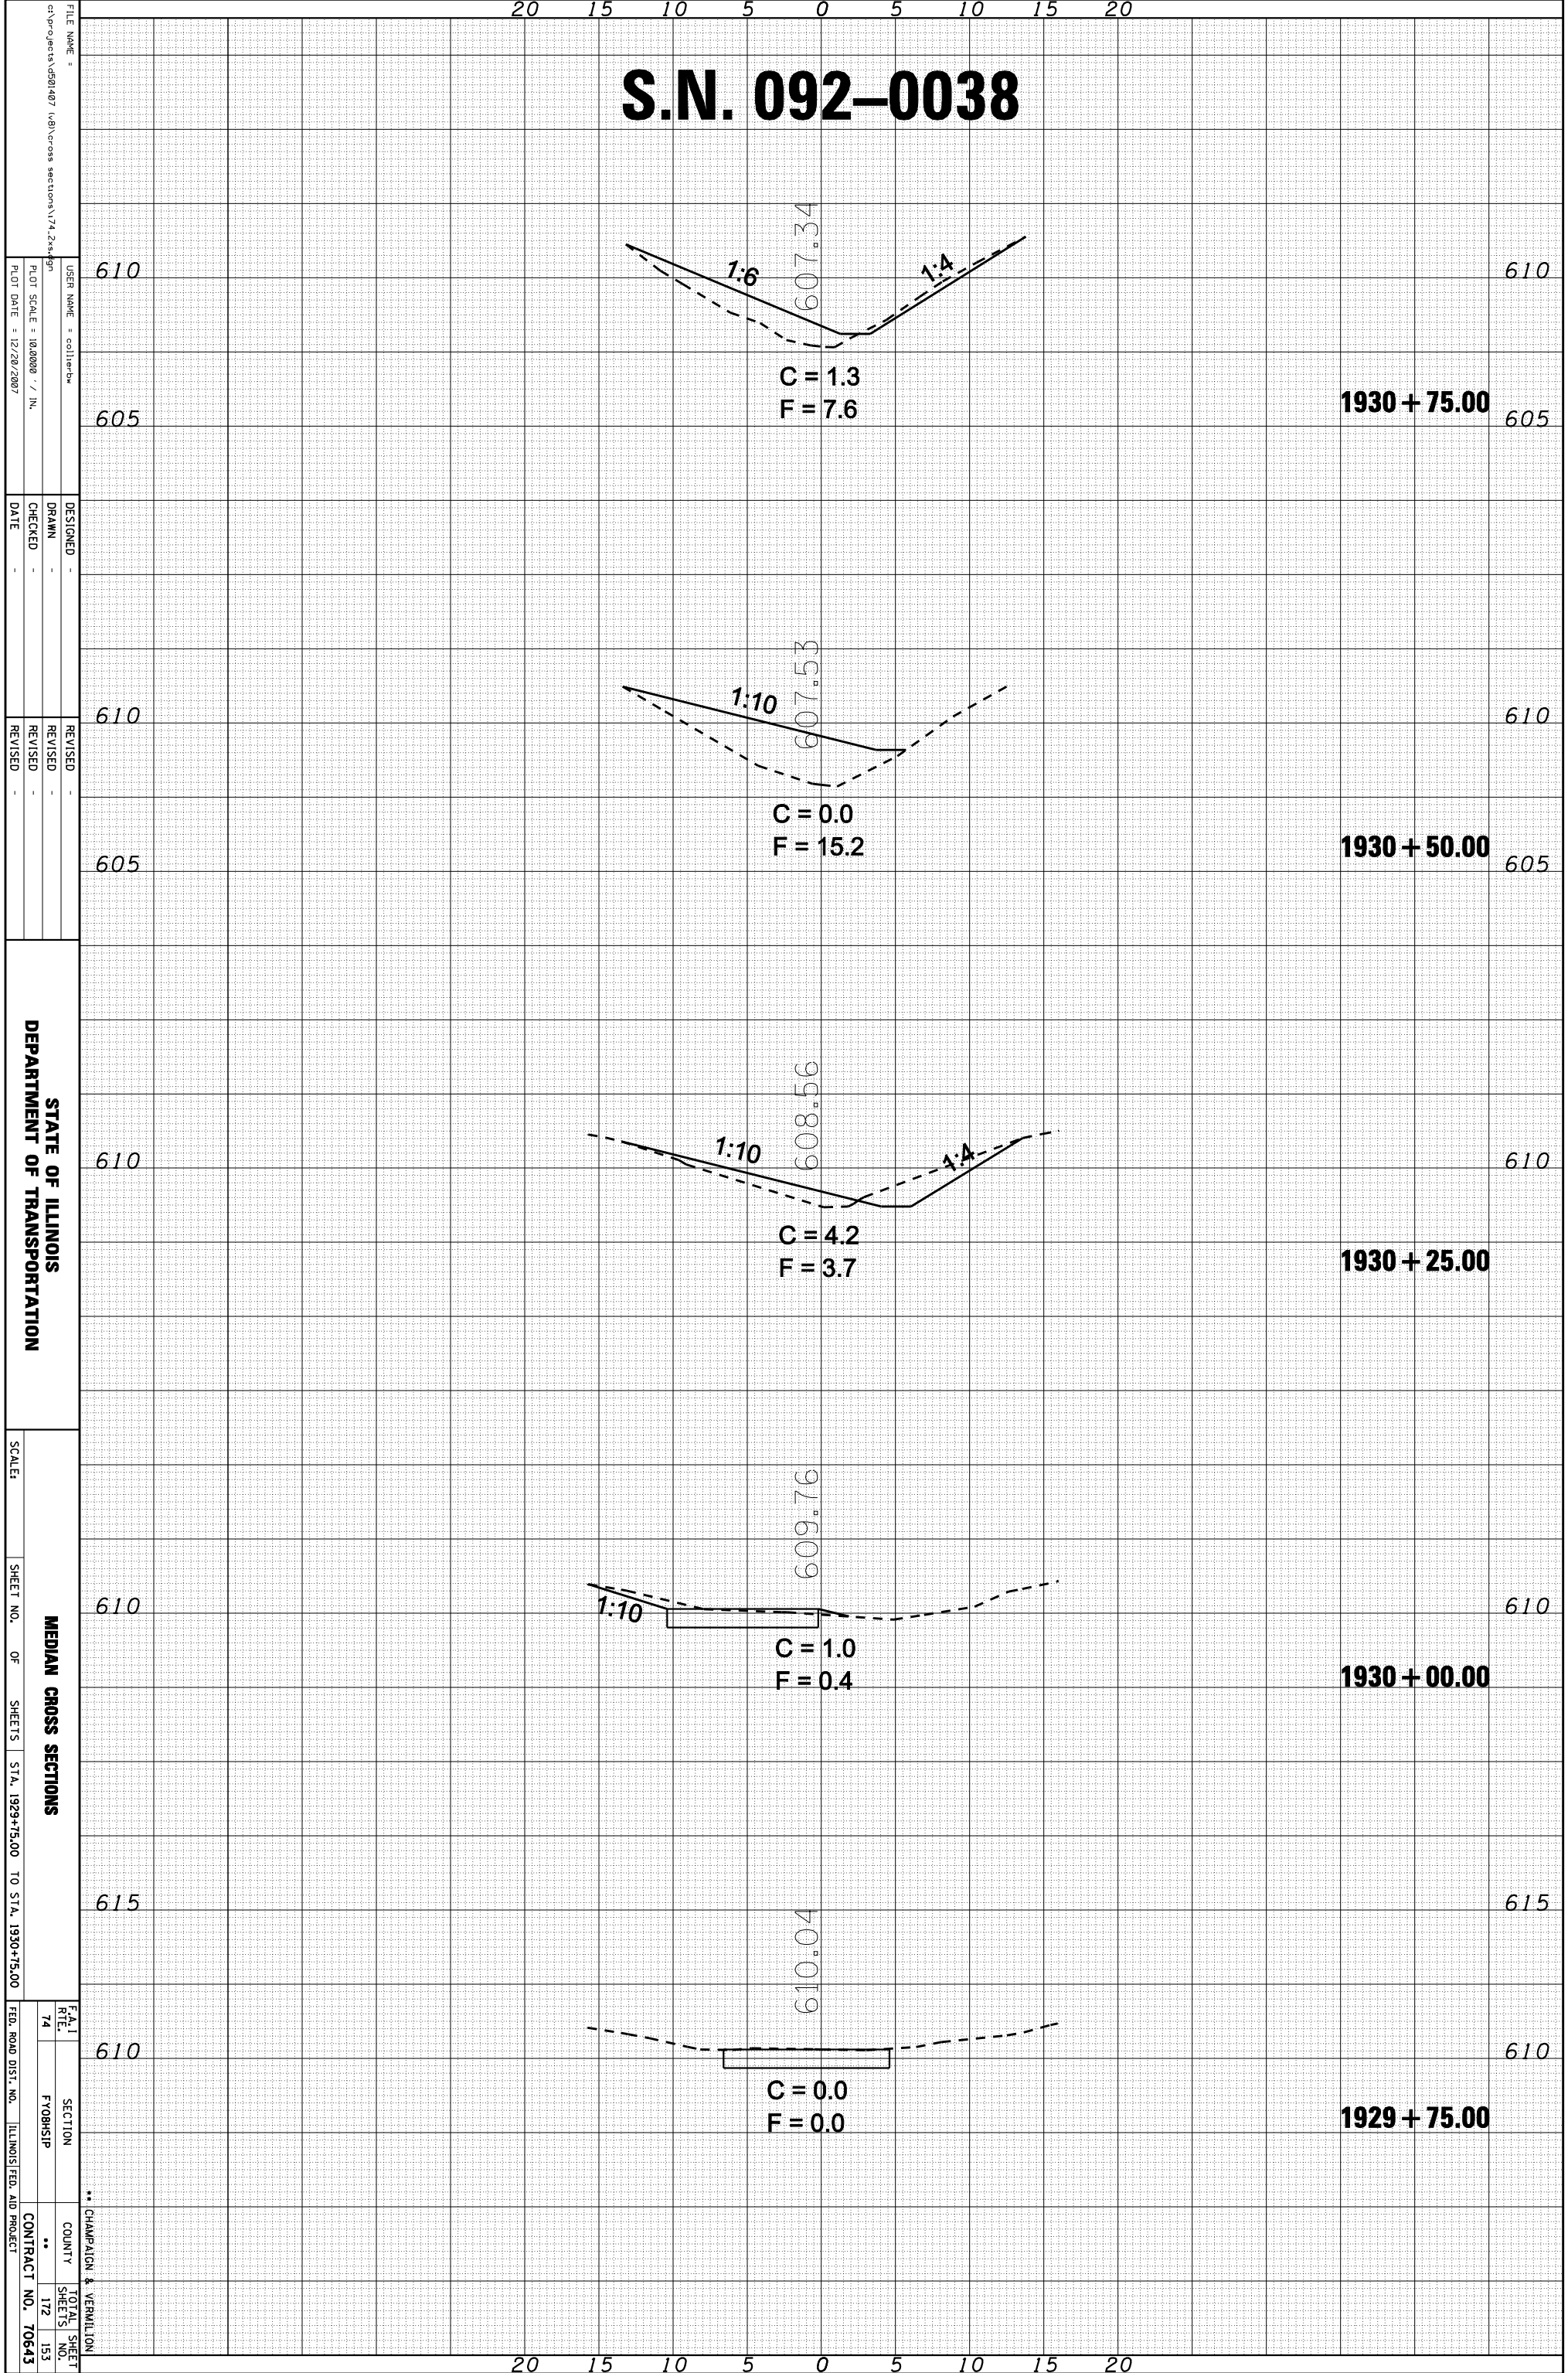

FILE NAME =  
 USER NAME = collier-ba  
 DESIGNED -  
 DRAWN -  
 CHECKED -  
 DATE -  
 REVISED -  
 REVISED -  
 REVISED -  
 DATE -

STATE OF ILLINOIS  
 DEPARTMENT OF TRANSPORTATION

SCALE:  
 SHEET NO. OF SHEETS  
 STA. 1929+75.00 TO STA. 1930+75.00

MEDIAN CROSS SECTIONS  
 FEDERAL ROUTE 74  
 SECTION COUNTY  
 FY08MSIP  
 CHAMPAIGN & VERMILION  
 CONTRACT NO. 70643  
 TOTAL SHEET NO. 172 153