


ORIGINAL SURVEY	SURVEYED	BY	DATE
NOTE BOOK	PLOTTED		
	TEMPLATE		
	AREAS		
	AREAS CHECKED		

FINAL SURVEY	SURVEYED	BY	DATE
NOTE BOOK	PLOTTED		
	TEMPLATE		
	AREAS		
	AREAS CHECKED		

S.N. 092-0150

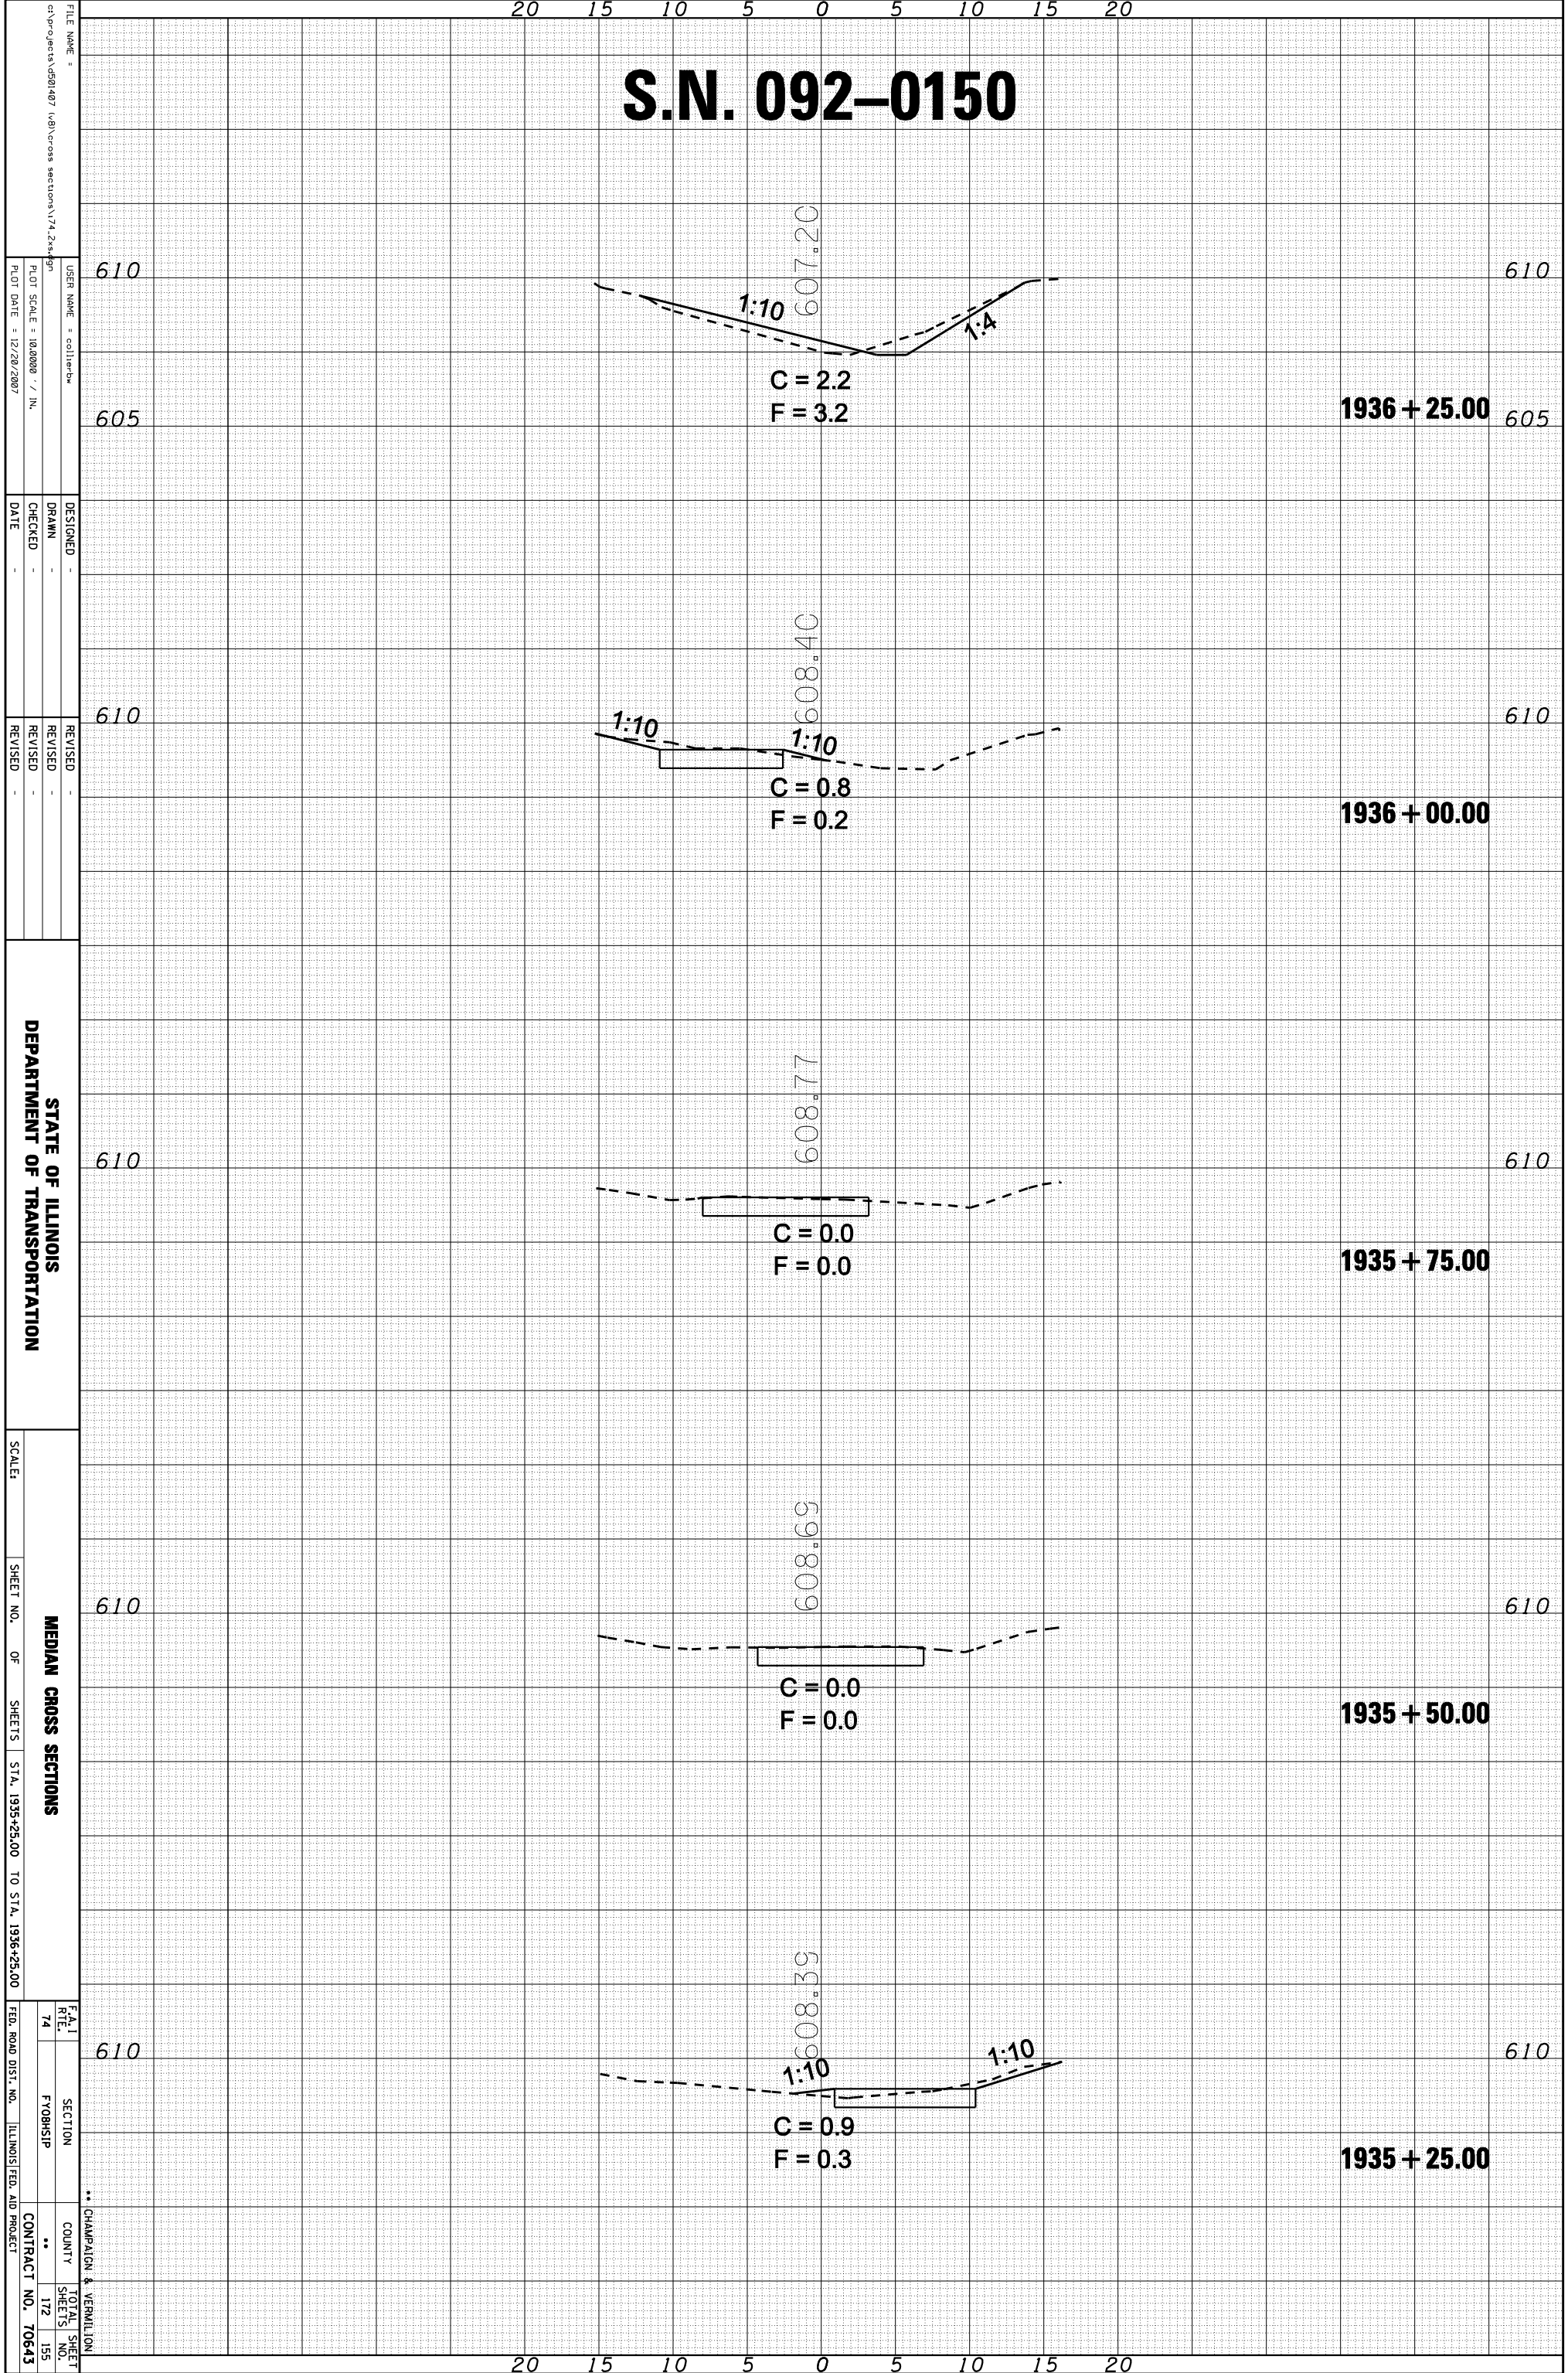

FILE NAME =
 USER NAME = collier-ba
 DESIGNED -
 DRAWN -
 CHECKED -
 DATE -

DESIGNED -
 DRAWN -
 CHECKED -
 DATE -

REVISOR
 REVISION
 DATE

STATE OF ILLINOIS
 DEPARTMENT OF TRANSPORTATION

SCALE: 1" = 20'
 SHEET NO. OF SHEETS: 74 OF 155
 STA. 1935+25.00 TO STA. 1936+25.00

SECTION
 COUNTY
 CONTRACT NO. 70643

CHAMPAIGN & VERMILION

FED. ROAD DIST. NO. ILLINOIS FED. AID PROJECT

TOTAL SHEET NO. 172

155

70643