


ORIGINAL SURVEY	SURVEYED	BY	DATE
NOTE BOOK	PLOTTED		
	TEMPLATE		
	AREAS		
	AREAS CHECKED		

FINAL SURVEY	SURVEYED	BY	DATE
NOTE BOOK	PLOTTED		
	TEMPLATE		
	AREAS		
	AREAS CHECKED		

SIGN TRUSS AT 1942+50

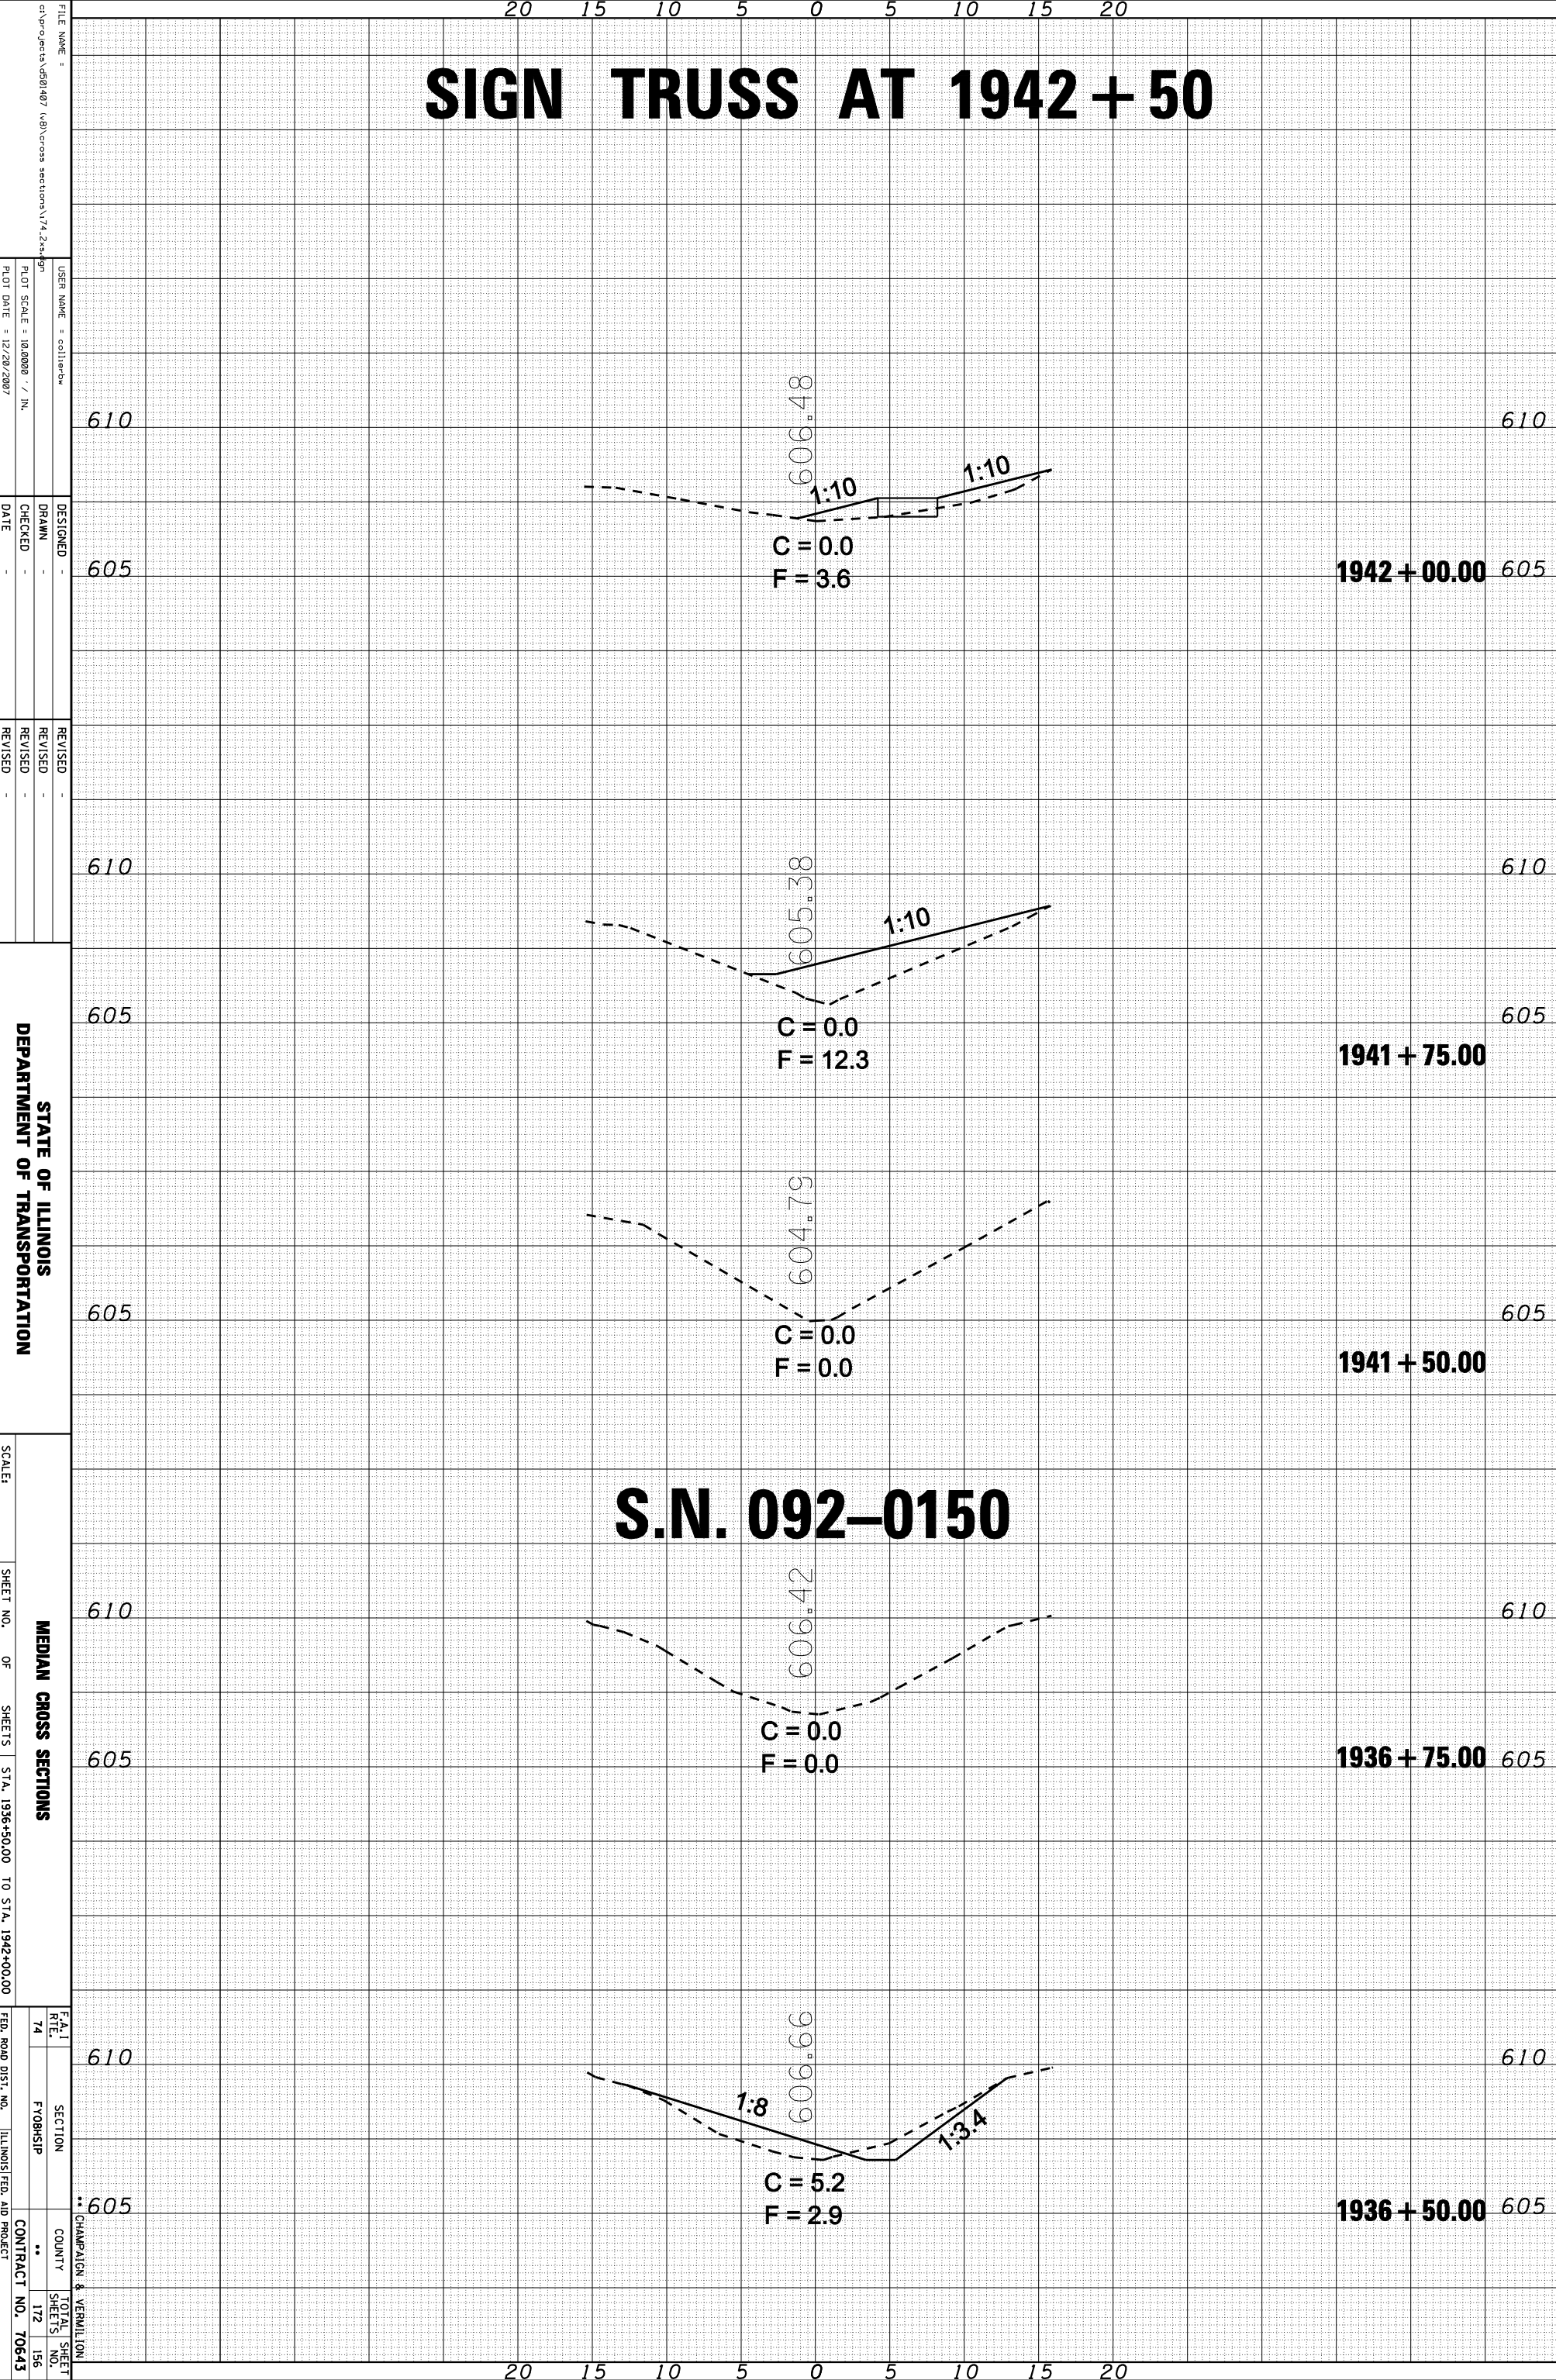

S.N. 092-0150

FILE NAME = c:\p\projects\1936\1937 (A)\Cross sections\74 2x4x8n
 USER NAME = collier-ba
 DESIGNER -
 DRAWN -
 CHECKED -
 DATE -
 REVISIONS -
 REVISION 1 -
 REVISION 2 -
STATE OF ILLINOIS
 DEPARTMENT OF TRANSPORTATION

SCALE: SHEET NO. OF SHEETS STA. 1936+50.00 TO STA. 1942+00.00

MEDIAN CROSS SECTIONS

F.A.I. R.T.E. 74 SECTION COUNTY TOTAL SHEET NO. 172 156

FY08MSIP CONTRACT NO. 70643 CHAMPAIGN & VERMILION ILLINOIS FED. AID PROJECT