


ORIGINAL SURVEY	SURVEYED	BY	DATE
NOTE BOOK	PLOTTED		
	TEMPLATE		
	AREAS		
	AREAS CHECKED		

FINAL SURVEY	SURVEYED	BY	DATE
NOTE BOOK	PLOTTED		
	TEMPLATE		
	AREAS		
	AREAS CHECKED		

# S.N. 092-0129

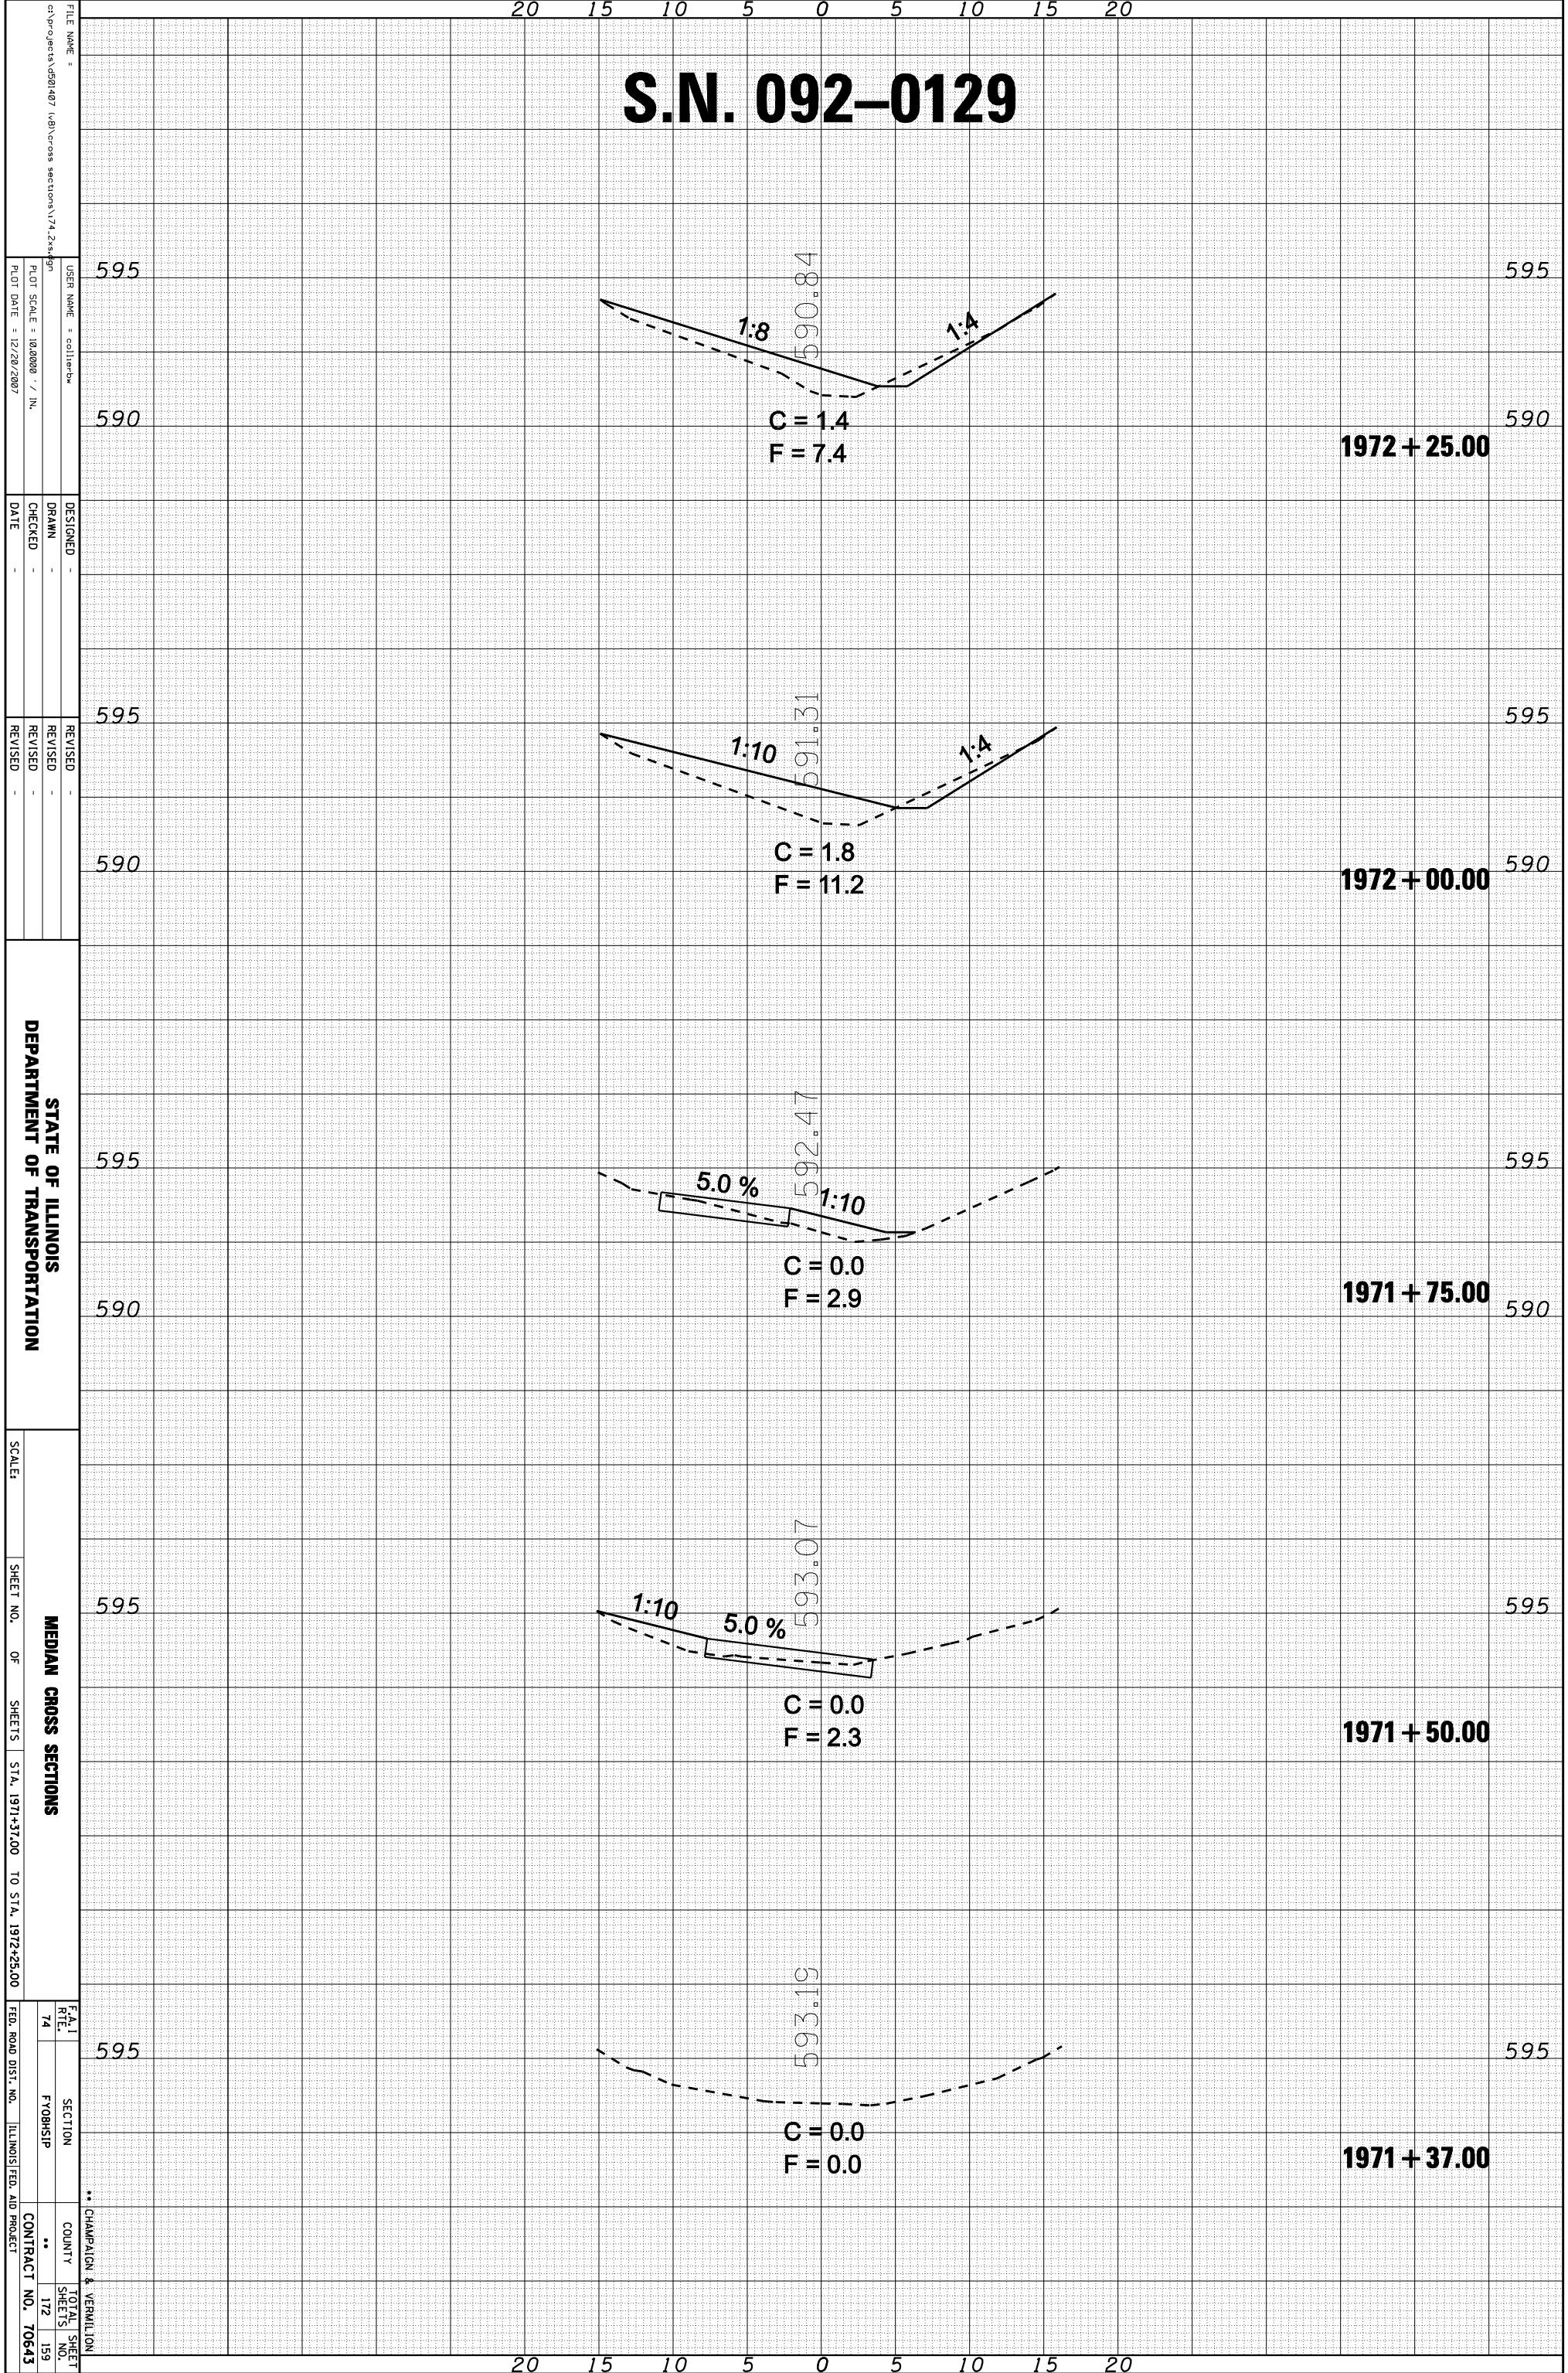

FILE NAME =  
 USER NAME = collier-ba  
 DRAWN -  
 CHECKED -  
 DATE -  
 REVISIONS -  
 REVISIONS -  
 REVISIONS -  
 REVISIONS -  
 DATE -

STATE OF ILLINOIS  
 DEPARTMENT OF TRANSPORTATION

SCALE:  
 SHEET NO. OF SHEETS  
 STA. 1971+37.00 TO STA. 1972+25.00

SECTION  
 COUNTY  
 CONTRACT NO. 70643  
 TOTAL SHEET NO. 159  
 CHAMPAIGN & VERMILION  
 ILLINOIS FED. AID PROJECT