


ORIGINAL SURVEY	SURVEYED	BY	DATE
NOTE BOOK	PLOTTED		
	TEMPLATE		
	AREAS		
	AREAS CHECKED		

FINAL SURVEY	SURVEYED	BY	DATE
NOTE BOOK	PLOTTED		
	TEMPLATE		
	AREAS		
	AREAS CHECKED		

S.N. 092-0151

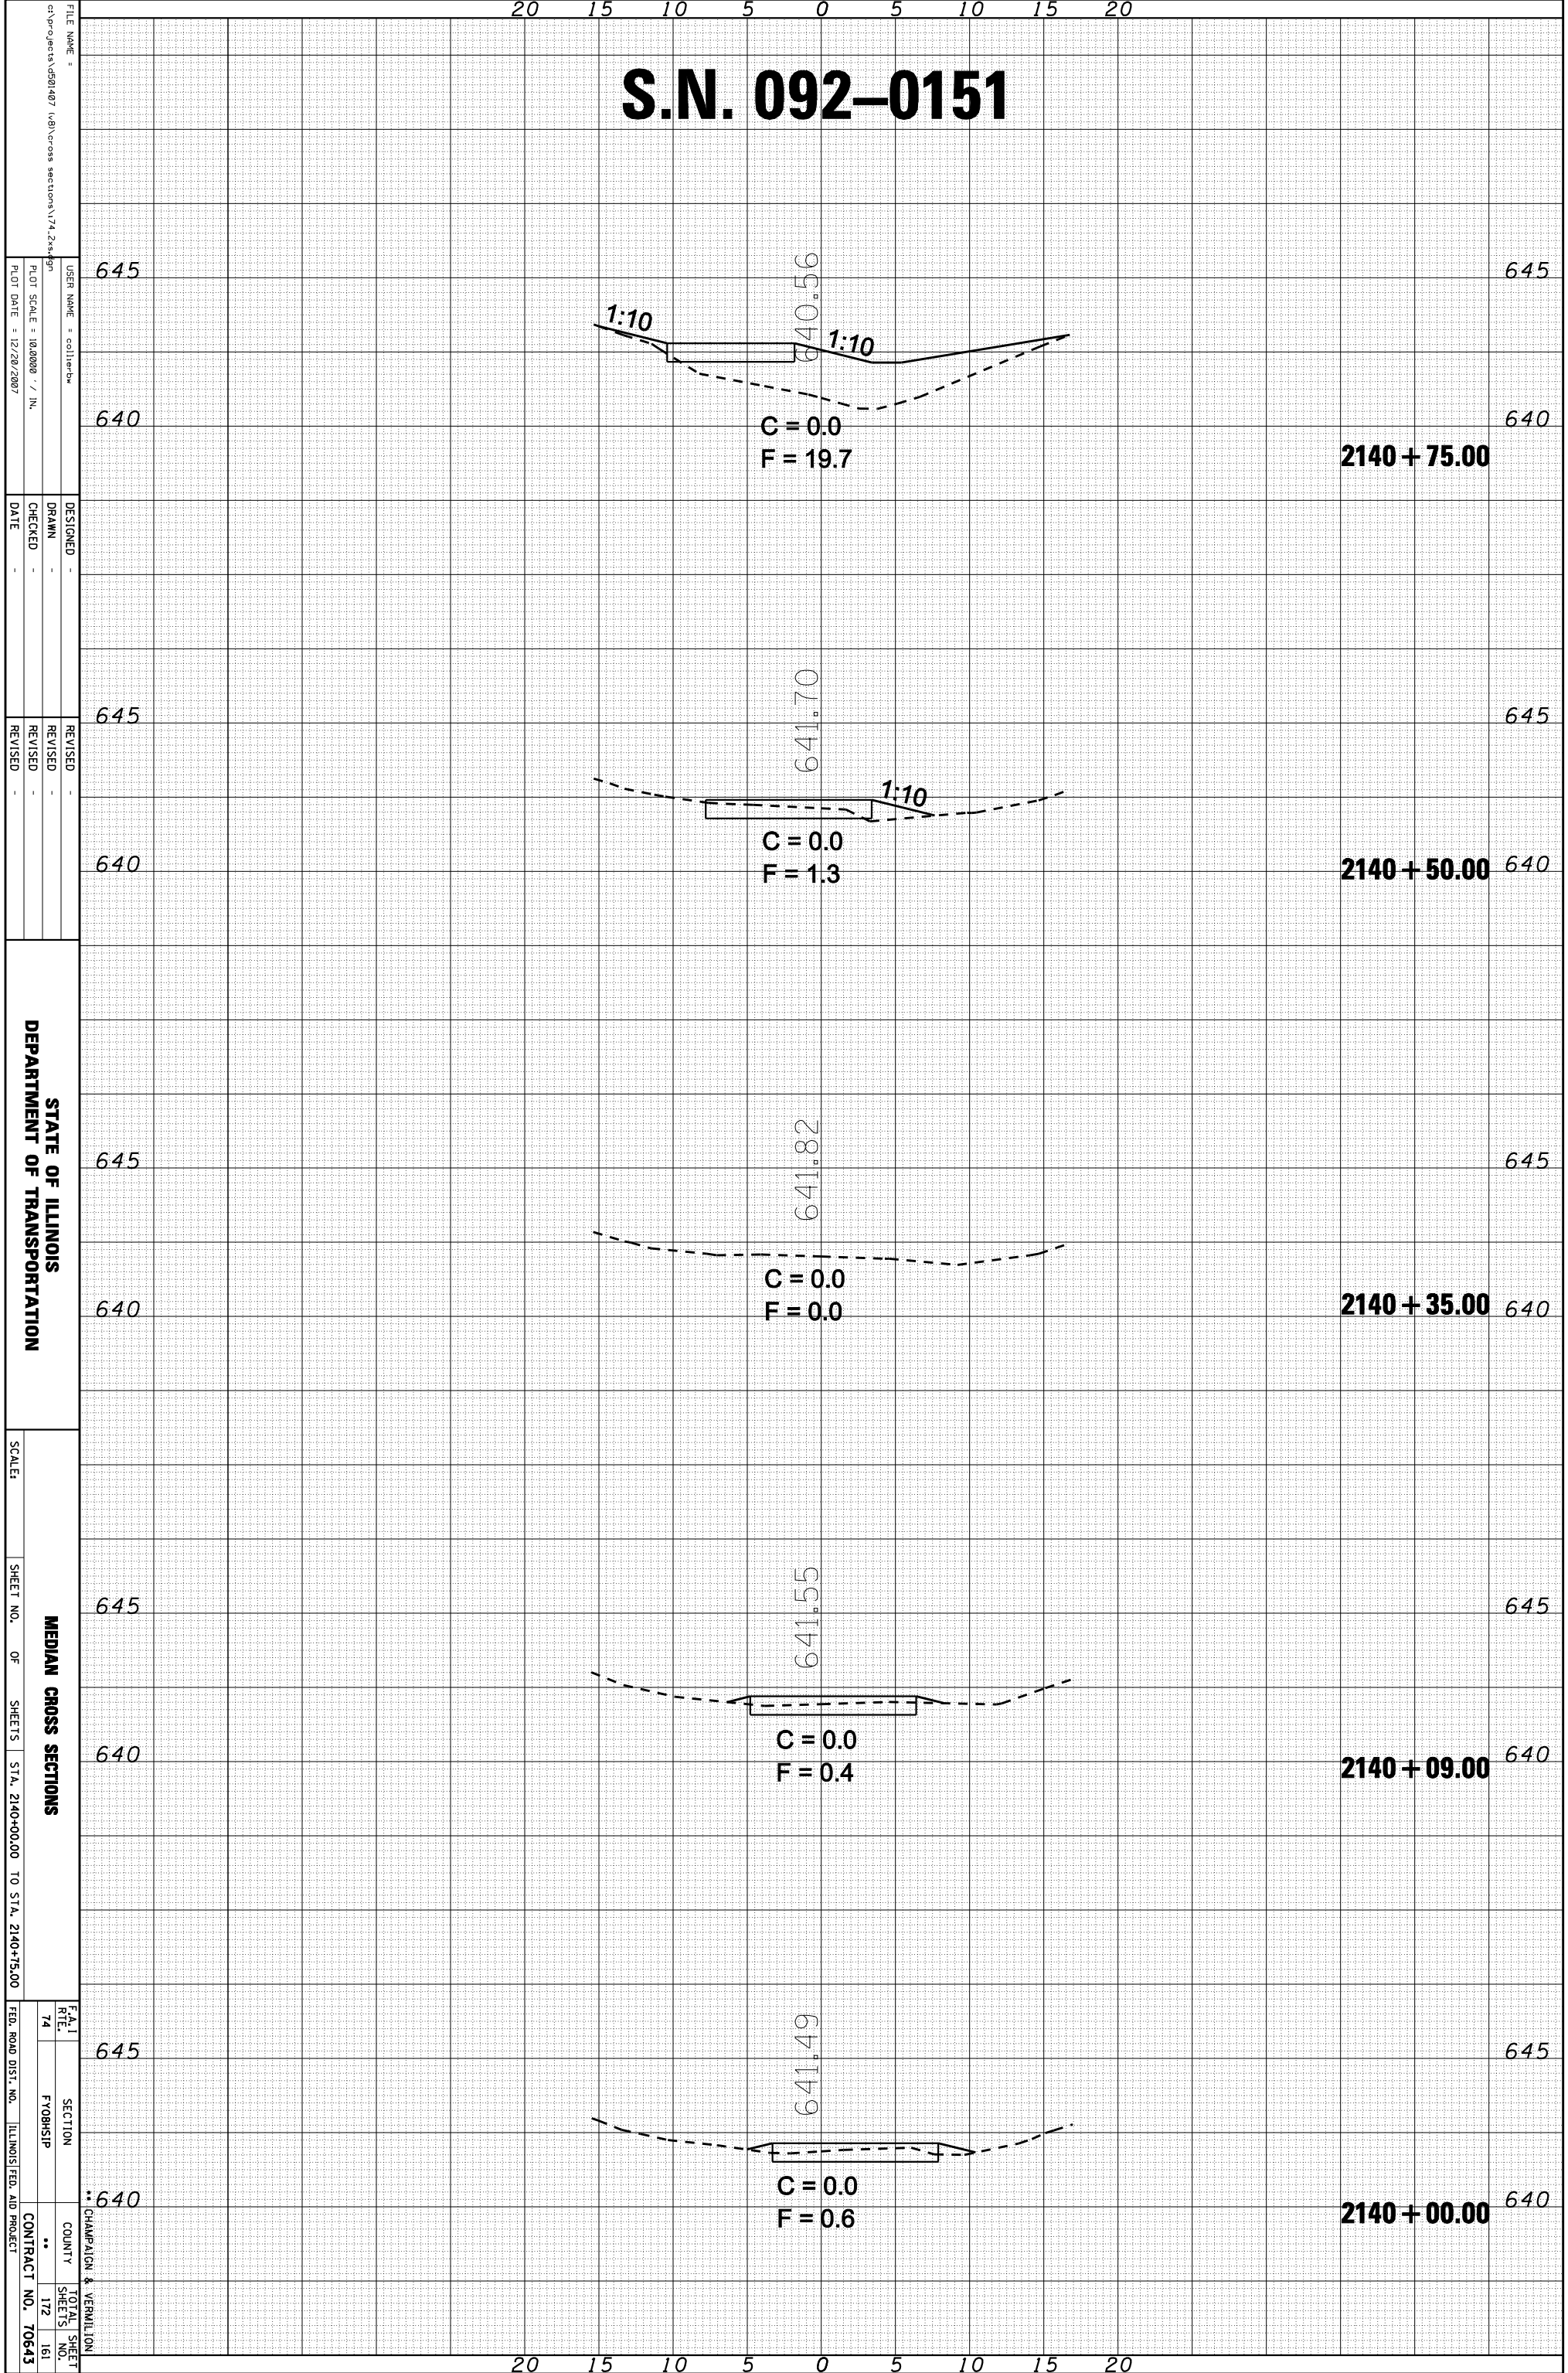

FILE NAME =
 USER NAME = collier-ba
 DRAWN -
 CHECKED -
 DATE -

DESIGNED -
 REVISIONS -
 REVISIONS -
 REVISIONS -

STATE OF ILLINOIS
 DEPARTMENT OF TRANSPORTATION

SCALE:
 SHEET NO. OF SHEETS
 STA. 2140+00.00 TO STA. 2140+75.00

MEDIAN CROSS SECTIONS

F.A.I. RT# 74
 SECTION COUNTY
 F.Y.O.B.S.I.P.
 CHAMPAIGN & VERMILION
 TOTAL SHEET NO. 172 161
 CONTRACT NO. 70643
 ILLINOIS FED. AID PROJECT