


ORIGINAL SURVEY	SURVEYED _____	BY _____	DATE _____
NOTE BOOK	PLOTTED _____		
	TEMPLATE _____		
	AREAS _____		
	AREAS CHECKED _____		

FINAL SURVEY	SURVEYED _____	BY _____	DATE _____
NOTE BOOK	PLOTTED _____		
	TEMPLATE _____		
	AREAS _____		
	AREAS CHECKED _____		

S.N. 092-0084

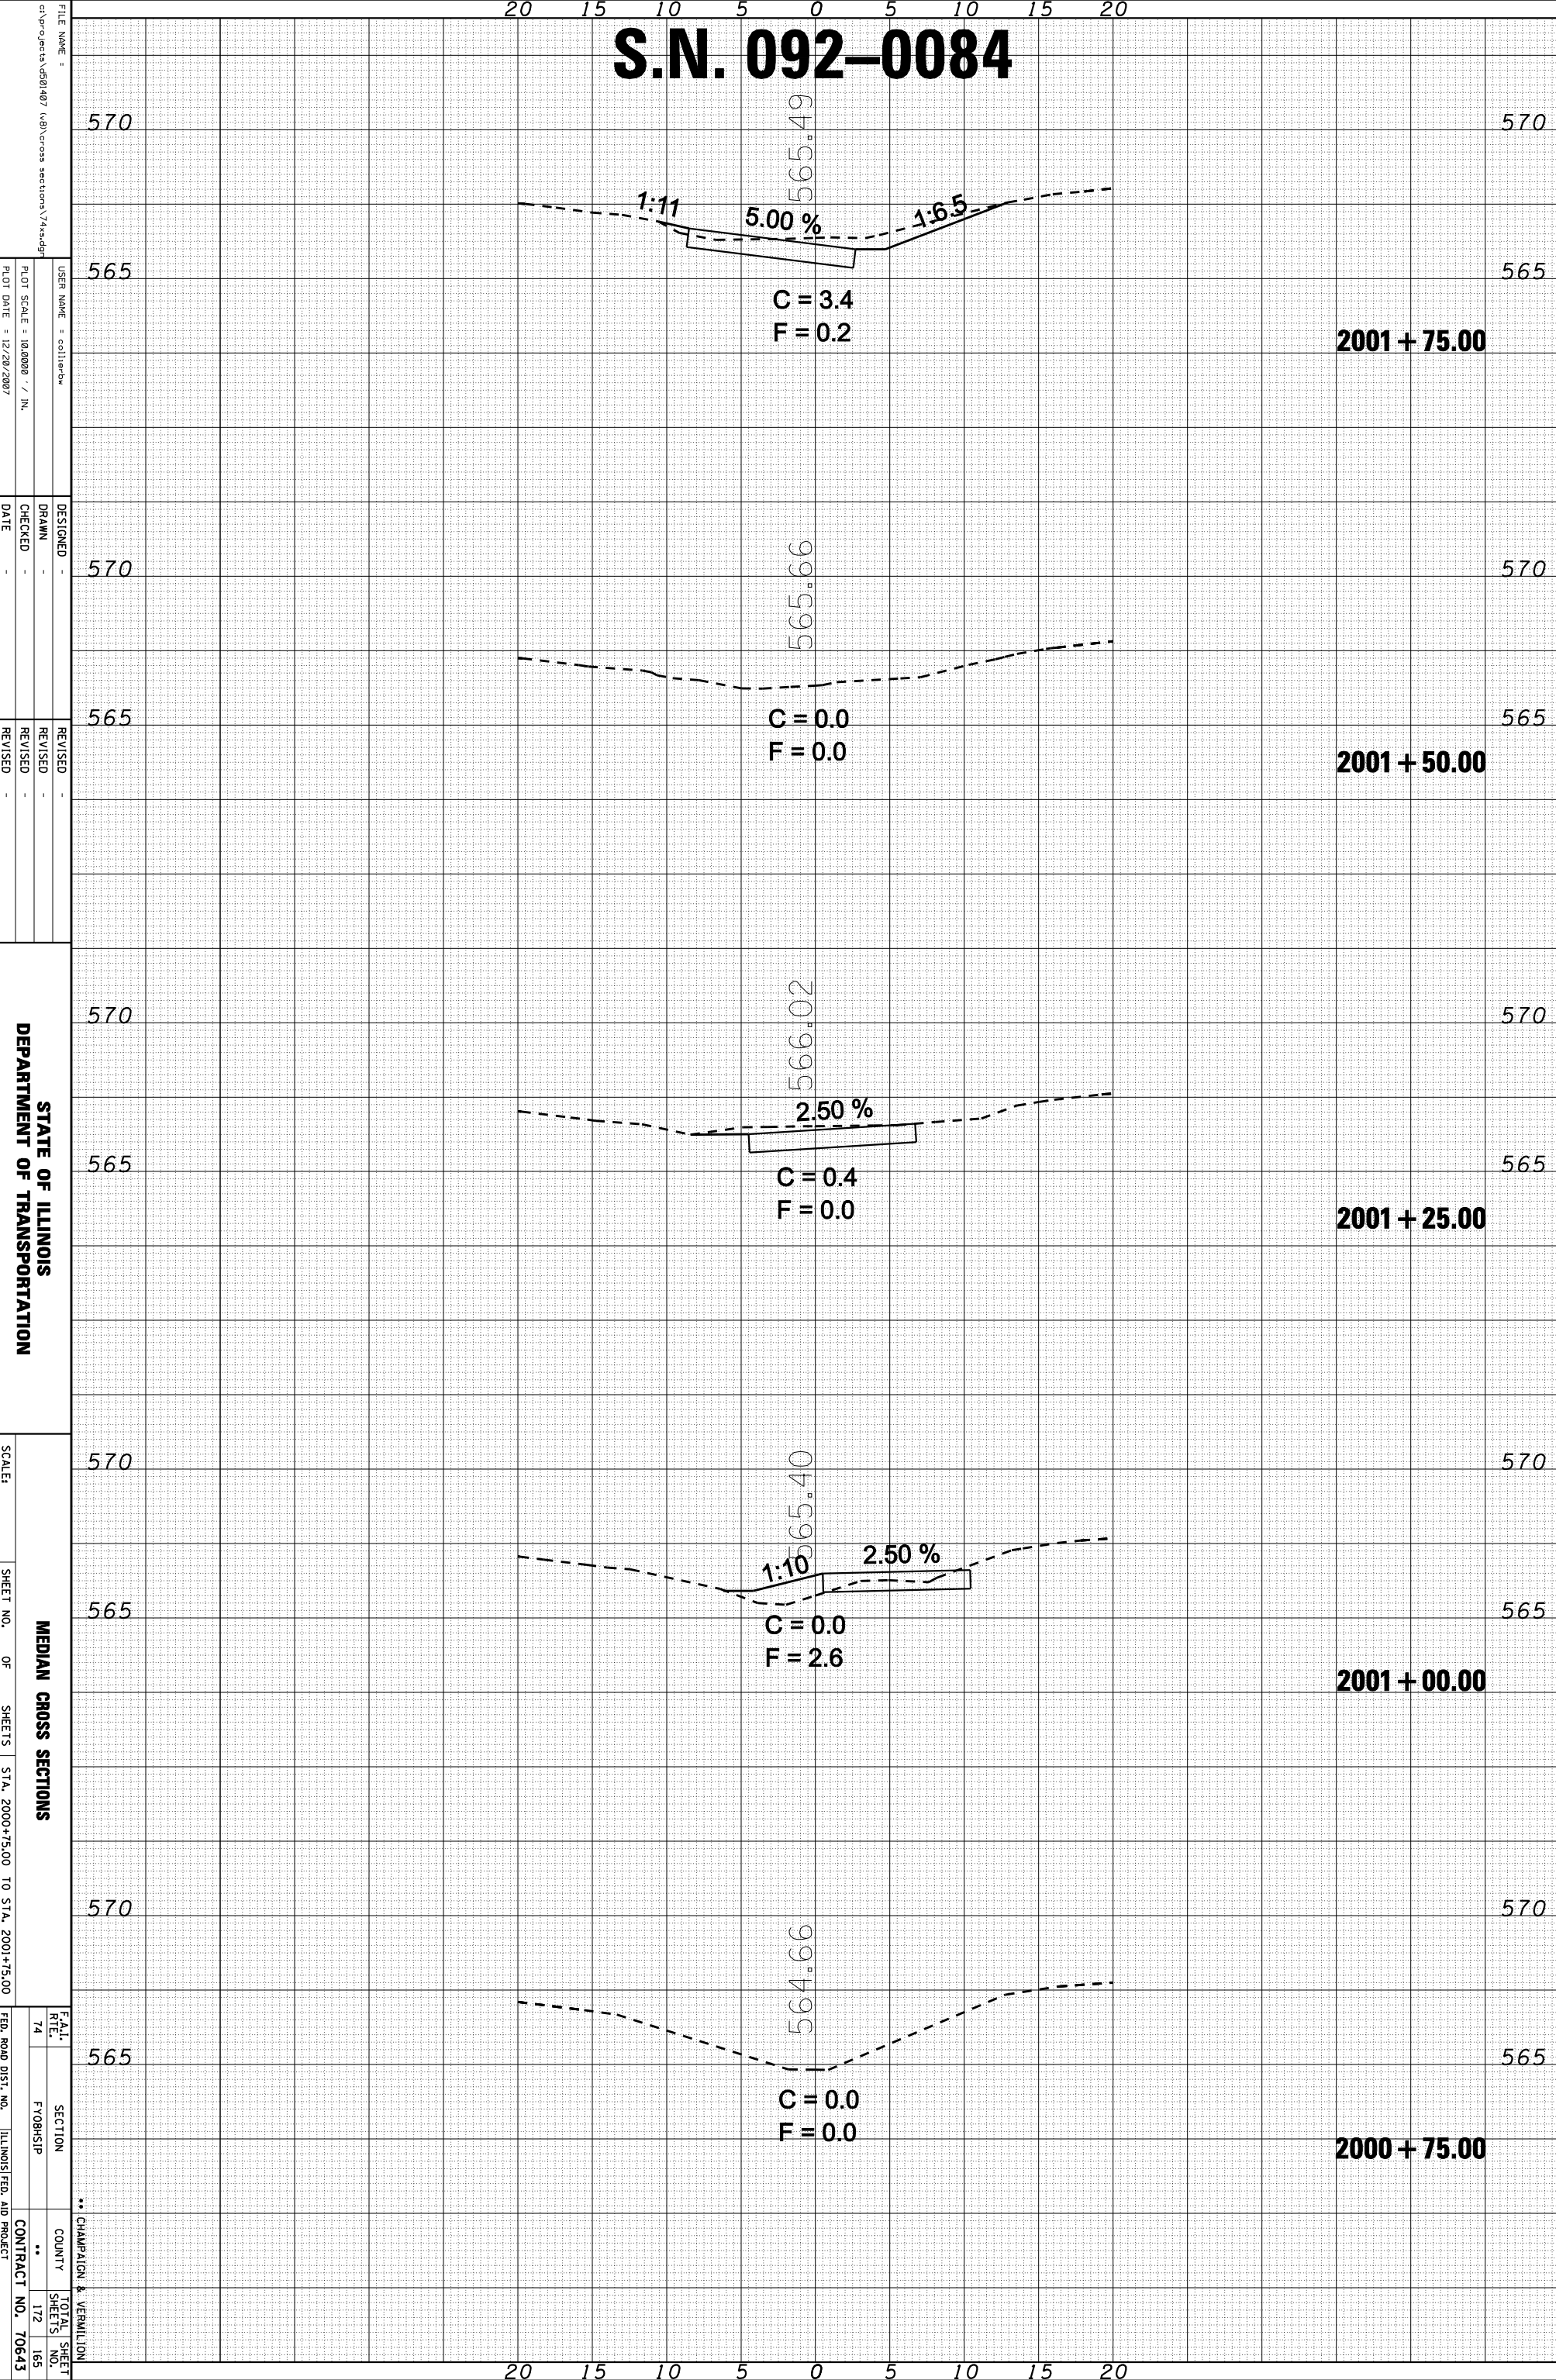

FILE NAME = c:\projects\9501407\9501407\cross sections\74ss.dwg
 USER NAME = collier-ba
 DESIGNER -
 DRAWN -
 CHECKED -
 DATE -
 REVISED -
 REVISED -
 REVISED -
 REVISED -
 PLOT SCALE = 1/8" = 1' / IN.
 PLOT DATE = 12/20/2007

**STATE OF ILLINOIS
 DEPARTMENT OF TRANSPORTATION**

MEDIAN CROSS SECTIONS

SCALE: SHEET NO. OF SHEETS STA. 2000+75.00 TO STA. 2001+75.00

F.A.I. SECTION COUNTY TOTAL SHEET NO. 74 FV08MS1P ** CHAMPAIGN & VERMILION 172 165
 FED. ROAD DIST. NO. ILLINOIS FED. AID PROJECT CONTRACT NO. 70643