


ORIGINAL SURVEY	SURVEYED	BY	DATE
NOTE BOOK	PLOTTED		
	TEMPLATE		
	AREAS		
	AREAS CHECKED		

FINAL SURVEY	SURVEYED	BY	DATE
NOTE BOOK	PLOTTED		
	TEMPLATE		
	AREAS		
	AREAS CHECKED		

S.N. 092-0198

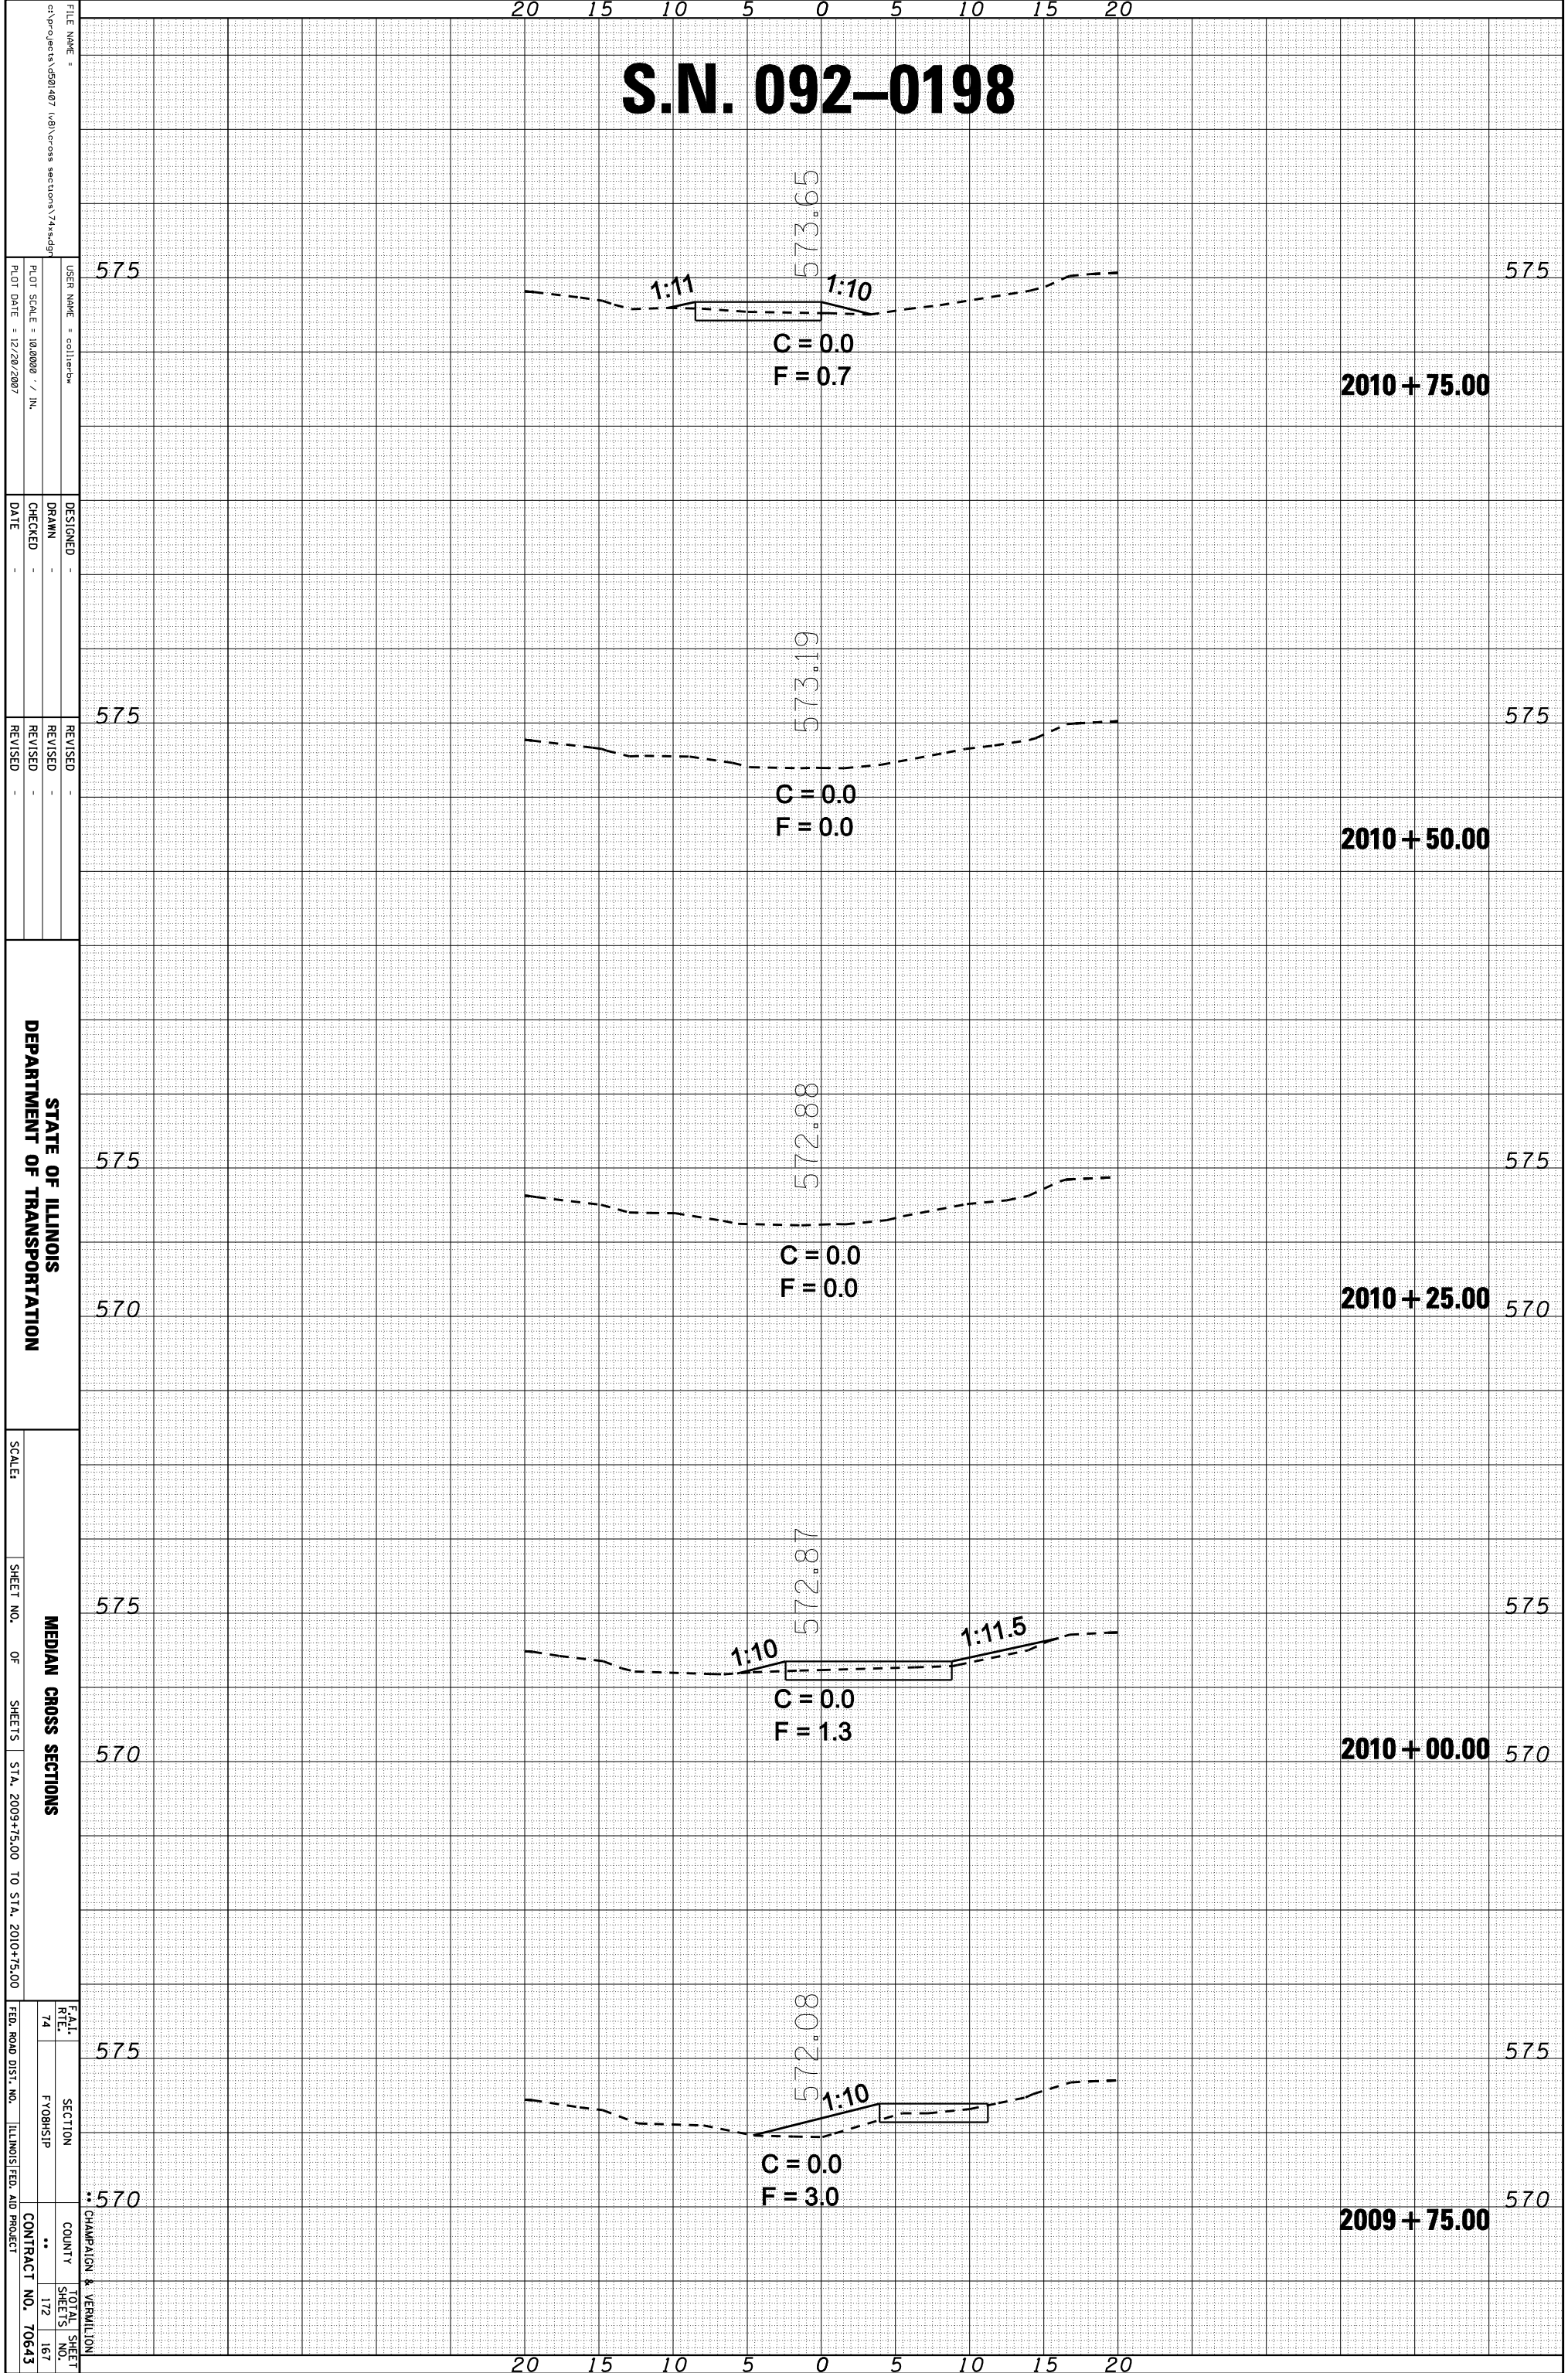

FILE NAME =
 USER NAME = collier-ba
 DESIGNED -
 DRAWN -
 CHECKED -
 DATE -

DESIGNED -
 DRAWN -
 CHECKED -
 DATE -

REVISOR -
 REVISION -
 DATE -

STATE OF ILLINOIS
 DEPARTMENT OF TRANSPORTATION

SCALE: 1" = 20'
 SHEET NO. OF SHEETS: 74 OF 172
 STA. 2009+75.00 TO STA. 2010+75.00

MEDIAN CROSS SECTIONS

F.A.I. RT# 74 SECTION COUNTY TOTAL SHEET NO. 172 167

FY08MSIP CONTRACT NO. 70643

CHAMPAIGN & VERMILION ILLINOIS FED. AID PROJECT