


| | | | |
|-----------------|---------------|----|------|
| ORIGINAL SURVEY | SURVEYED | BY | DATE |
| NOTE BOOK | PLOTTED | | |
| | TEMPLATE | | |
| | AREAS | | |
| | AREAS CHECKED | | |

| | | | |
|--------------|---------------|----|------|
| FINAL SURVEY | SURVEYED | BY | DATE |
| NOTE BOOK | PLOTTED | | |
| | TEMPLATE | | |
| | AREAS | | |
| | AREAS CHECKED | | |

S.N. 092-0125

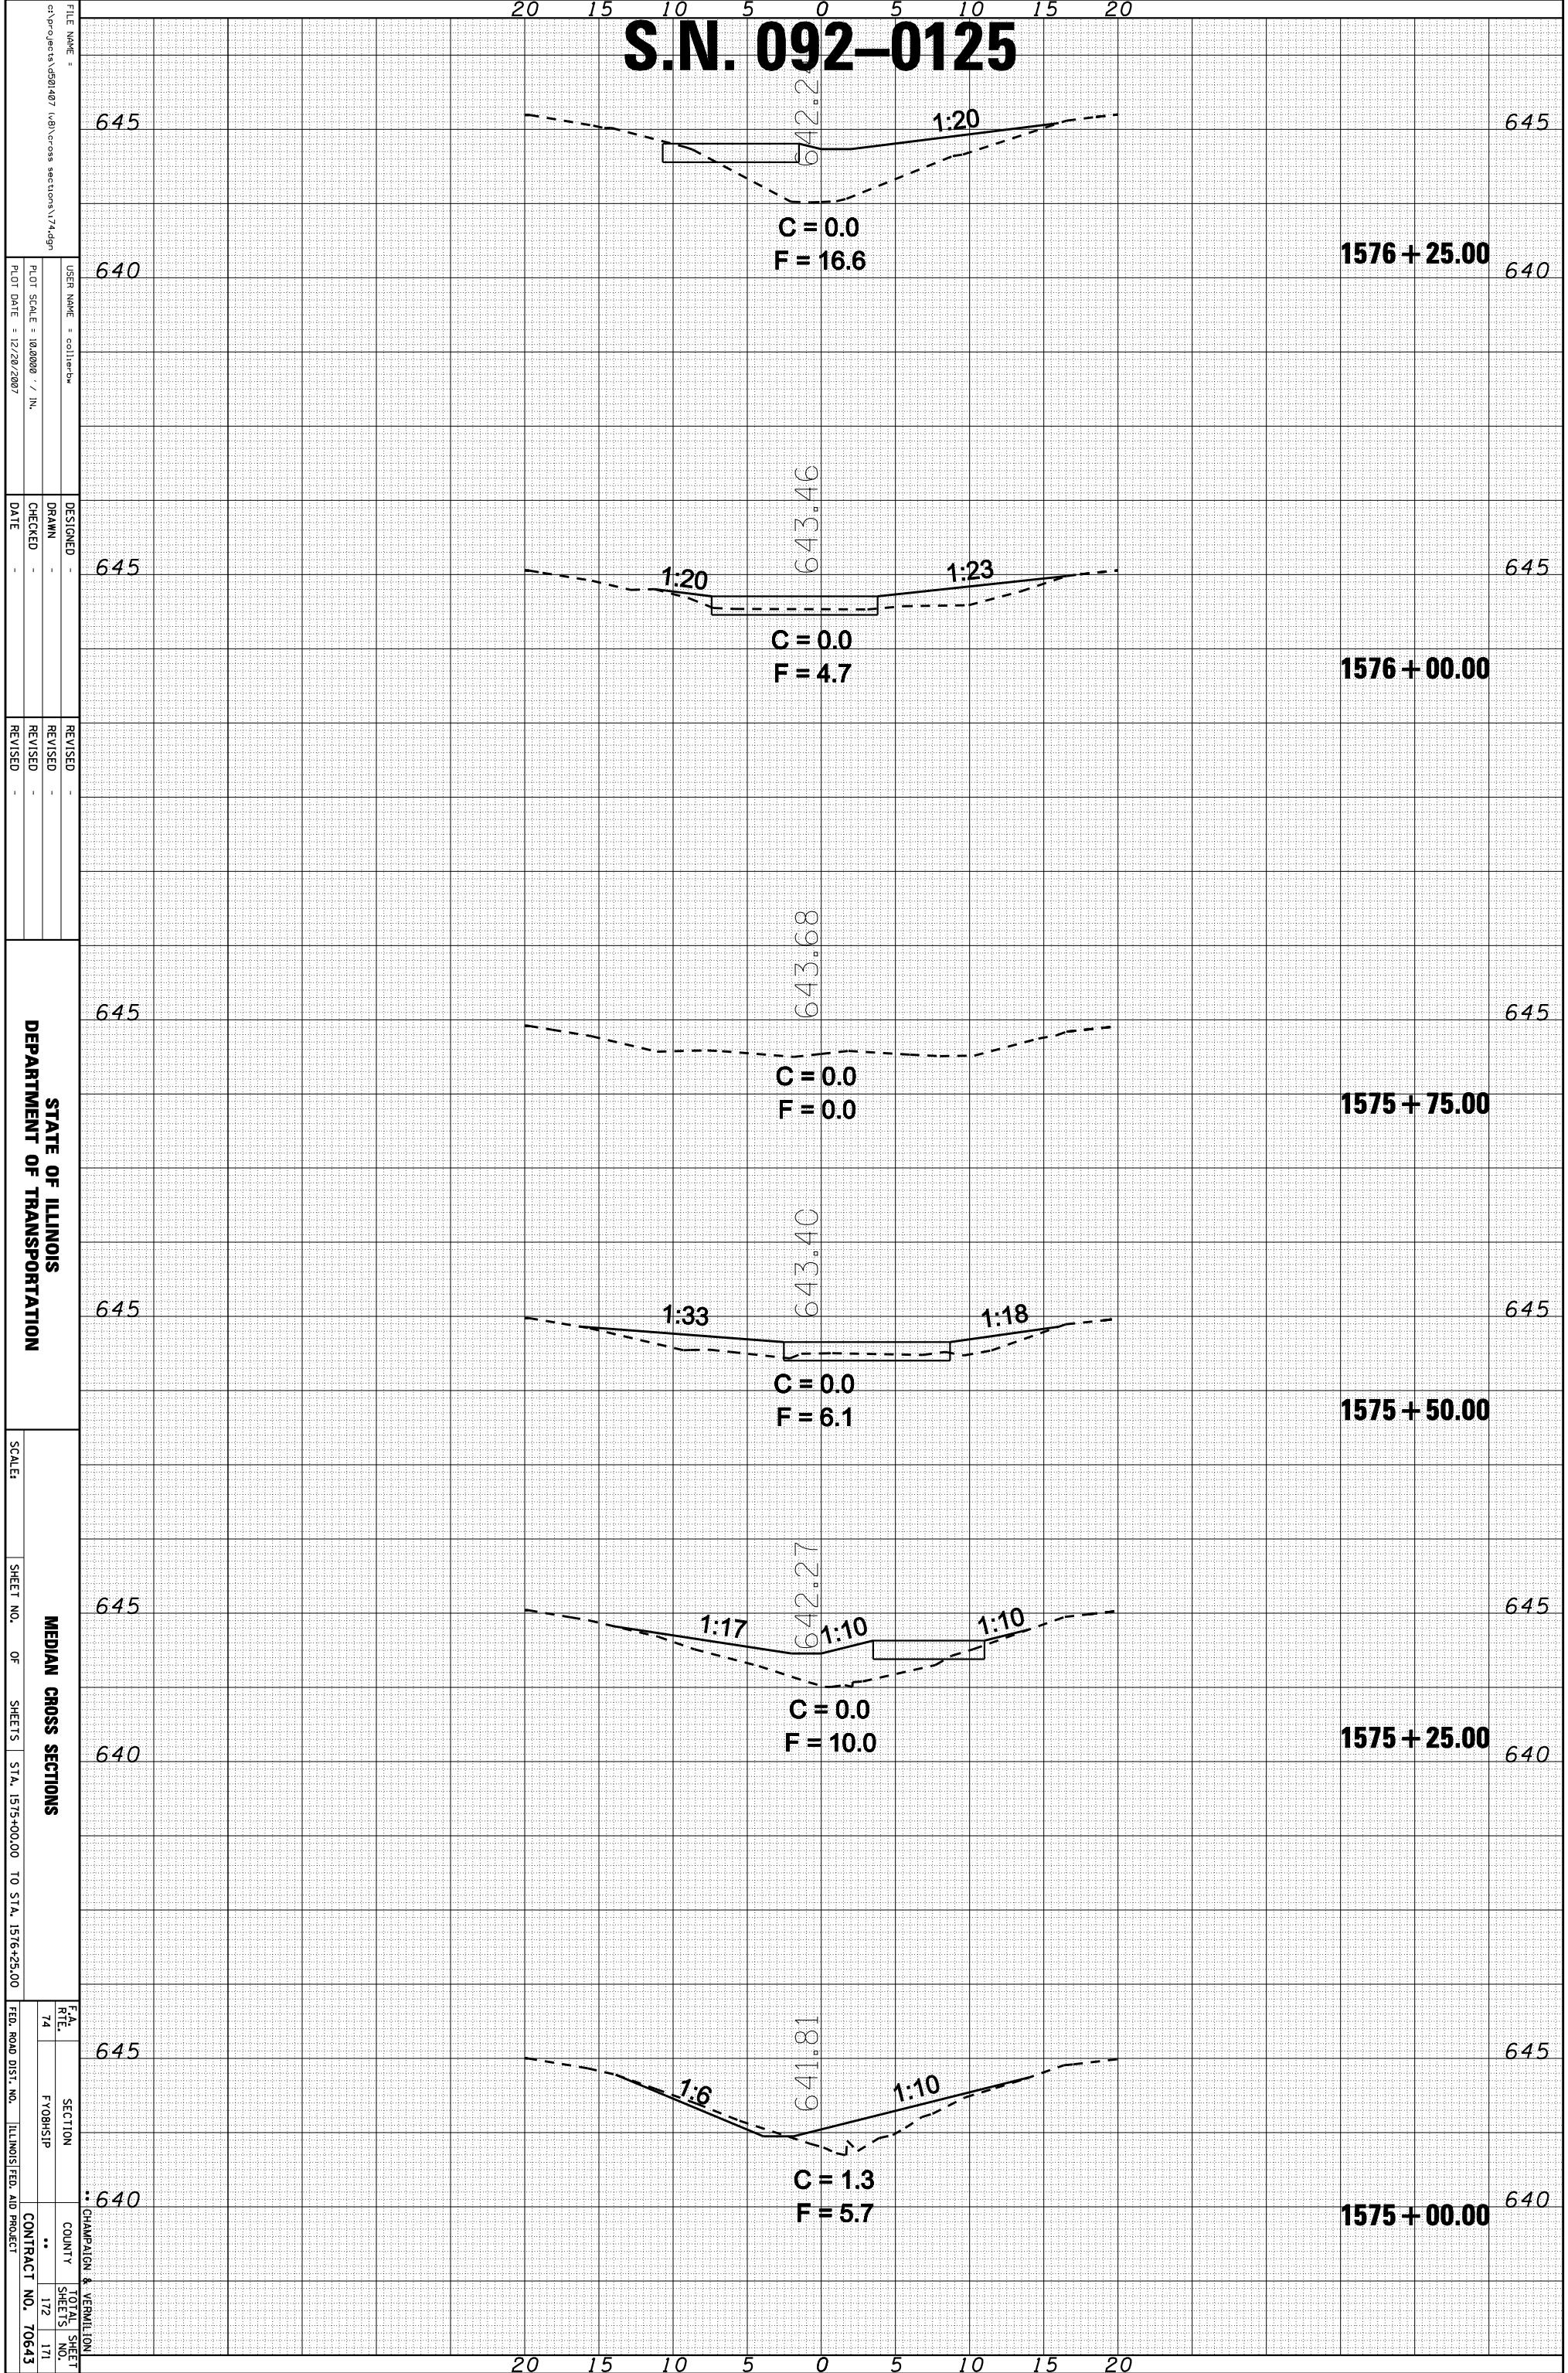

 USER NAME: collier-ba
 PLOT DATE: 12/28/2007

DESIGNED: -
 DRAWN: -
 CHECKED: -
 DATE: -

REVISOR: -
 REVISION: -
 DATE: -

STATE OF ILLINOIS
 DEPARTMENT OF TRANSPORTATION

SCALE: -

SHEET NO. OF SHEETS: STA. 1575+00.00 TO STA. 1576+25.00

MEDIAN CROSS SECTIONS

FEA. RT. 74
 SECTION COUNTY
 FY08MSIP

CHAMPAIGN & VERMILION

CONTRACT NO. 70643