


F.A.S. RTE.	SECTION	COUNTY	TOTAL SHEETS	SHEET NO.
1274	05-00627-00-BR	LASALLE	45	42
STA. 17+61.00	TO STA. 27+50.00			
FED. ROAD DIST. NO.	ILLINOIS	FED. AID PROJECT		

FINAL SURVEY	BY	DATE
SURVEYED		
NOTE BOOK		
AREAS CHECKED		
NO.		

ORIGINAL SURVEY	BY	DATE
SURVEYED		
NOTE BOOK		
AREAS CHECKED		
NO.		

PLOT DATE = 11/15/2007
 FILE NAME = u:\lasalle\math\2007\072027 lasalle\p4\page 4\p4\p4.dwg
 PLOT SCALE = 1"=40' SCALE
 REFERENCE = #REF#

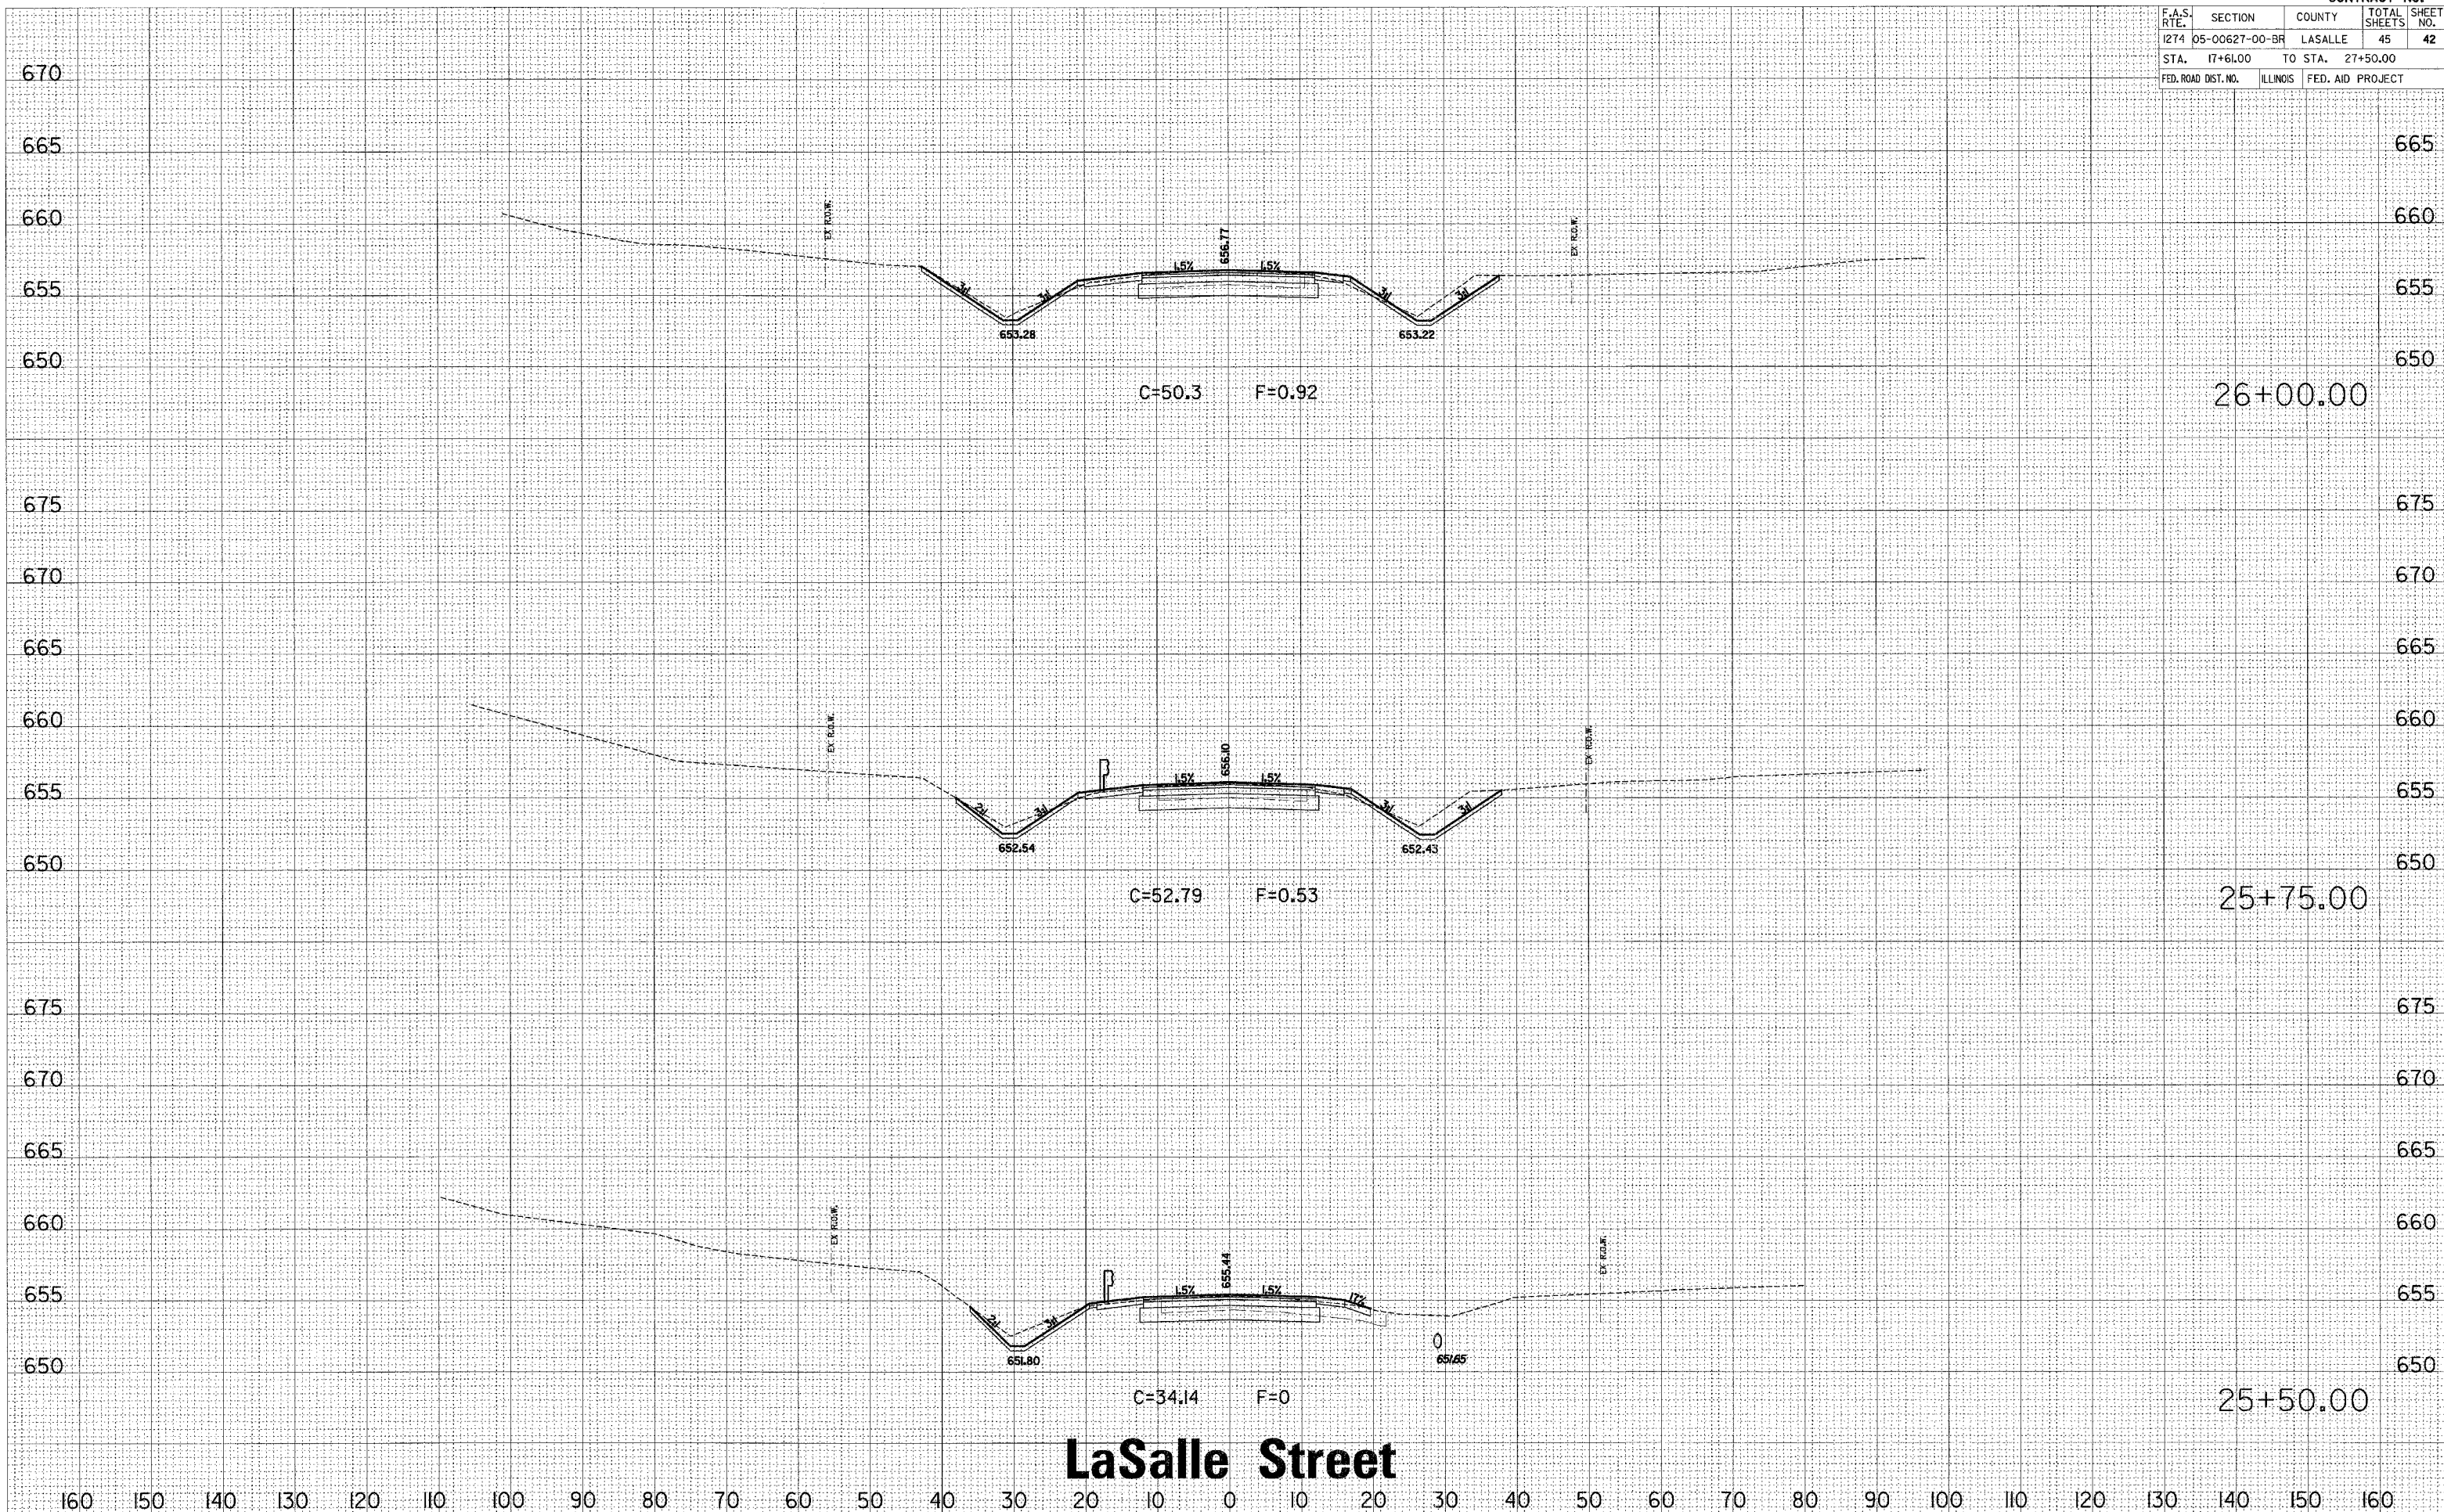

LaSalle Street