


CITY	FAIRFIELD	TOTAL SHEETS	SHEET NO.
SECTION	06-000-45-00-BR	15	5
STA.	TO STA.		

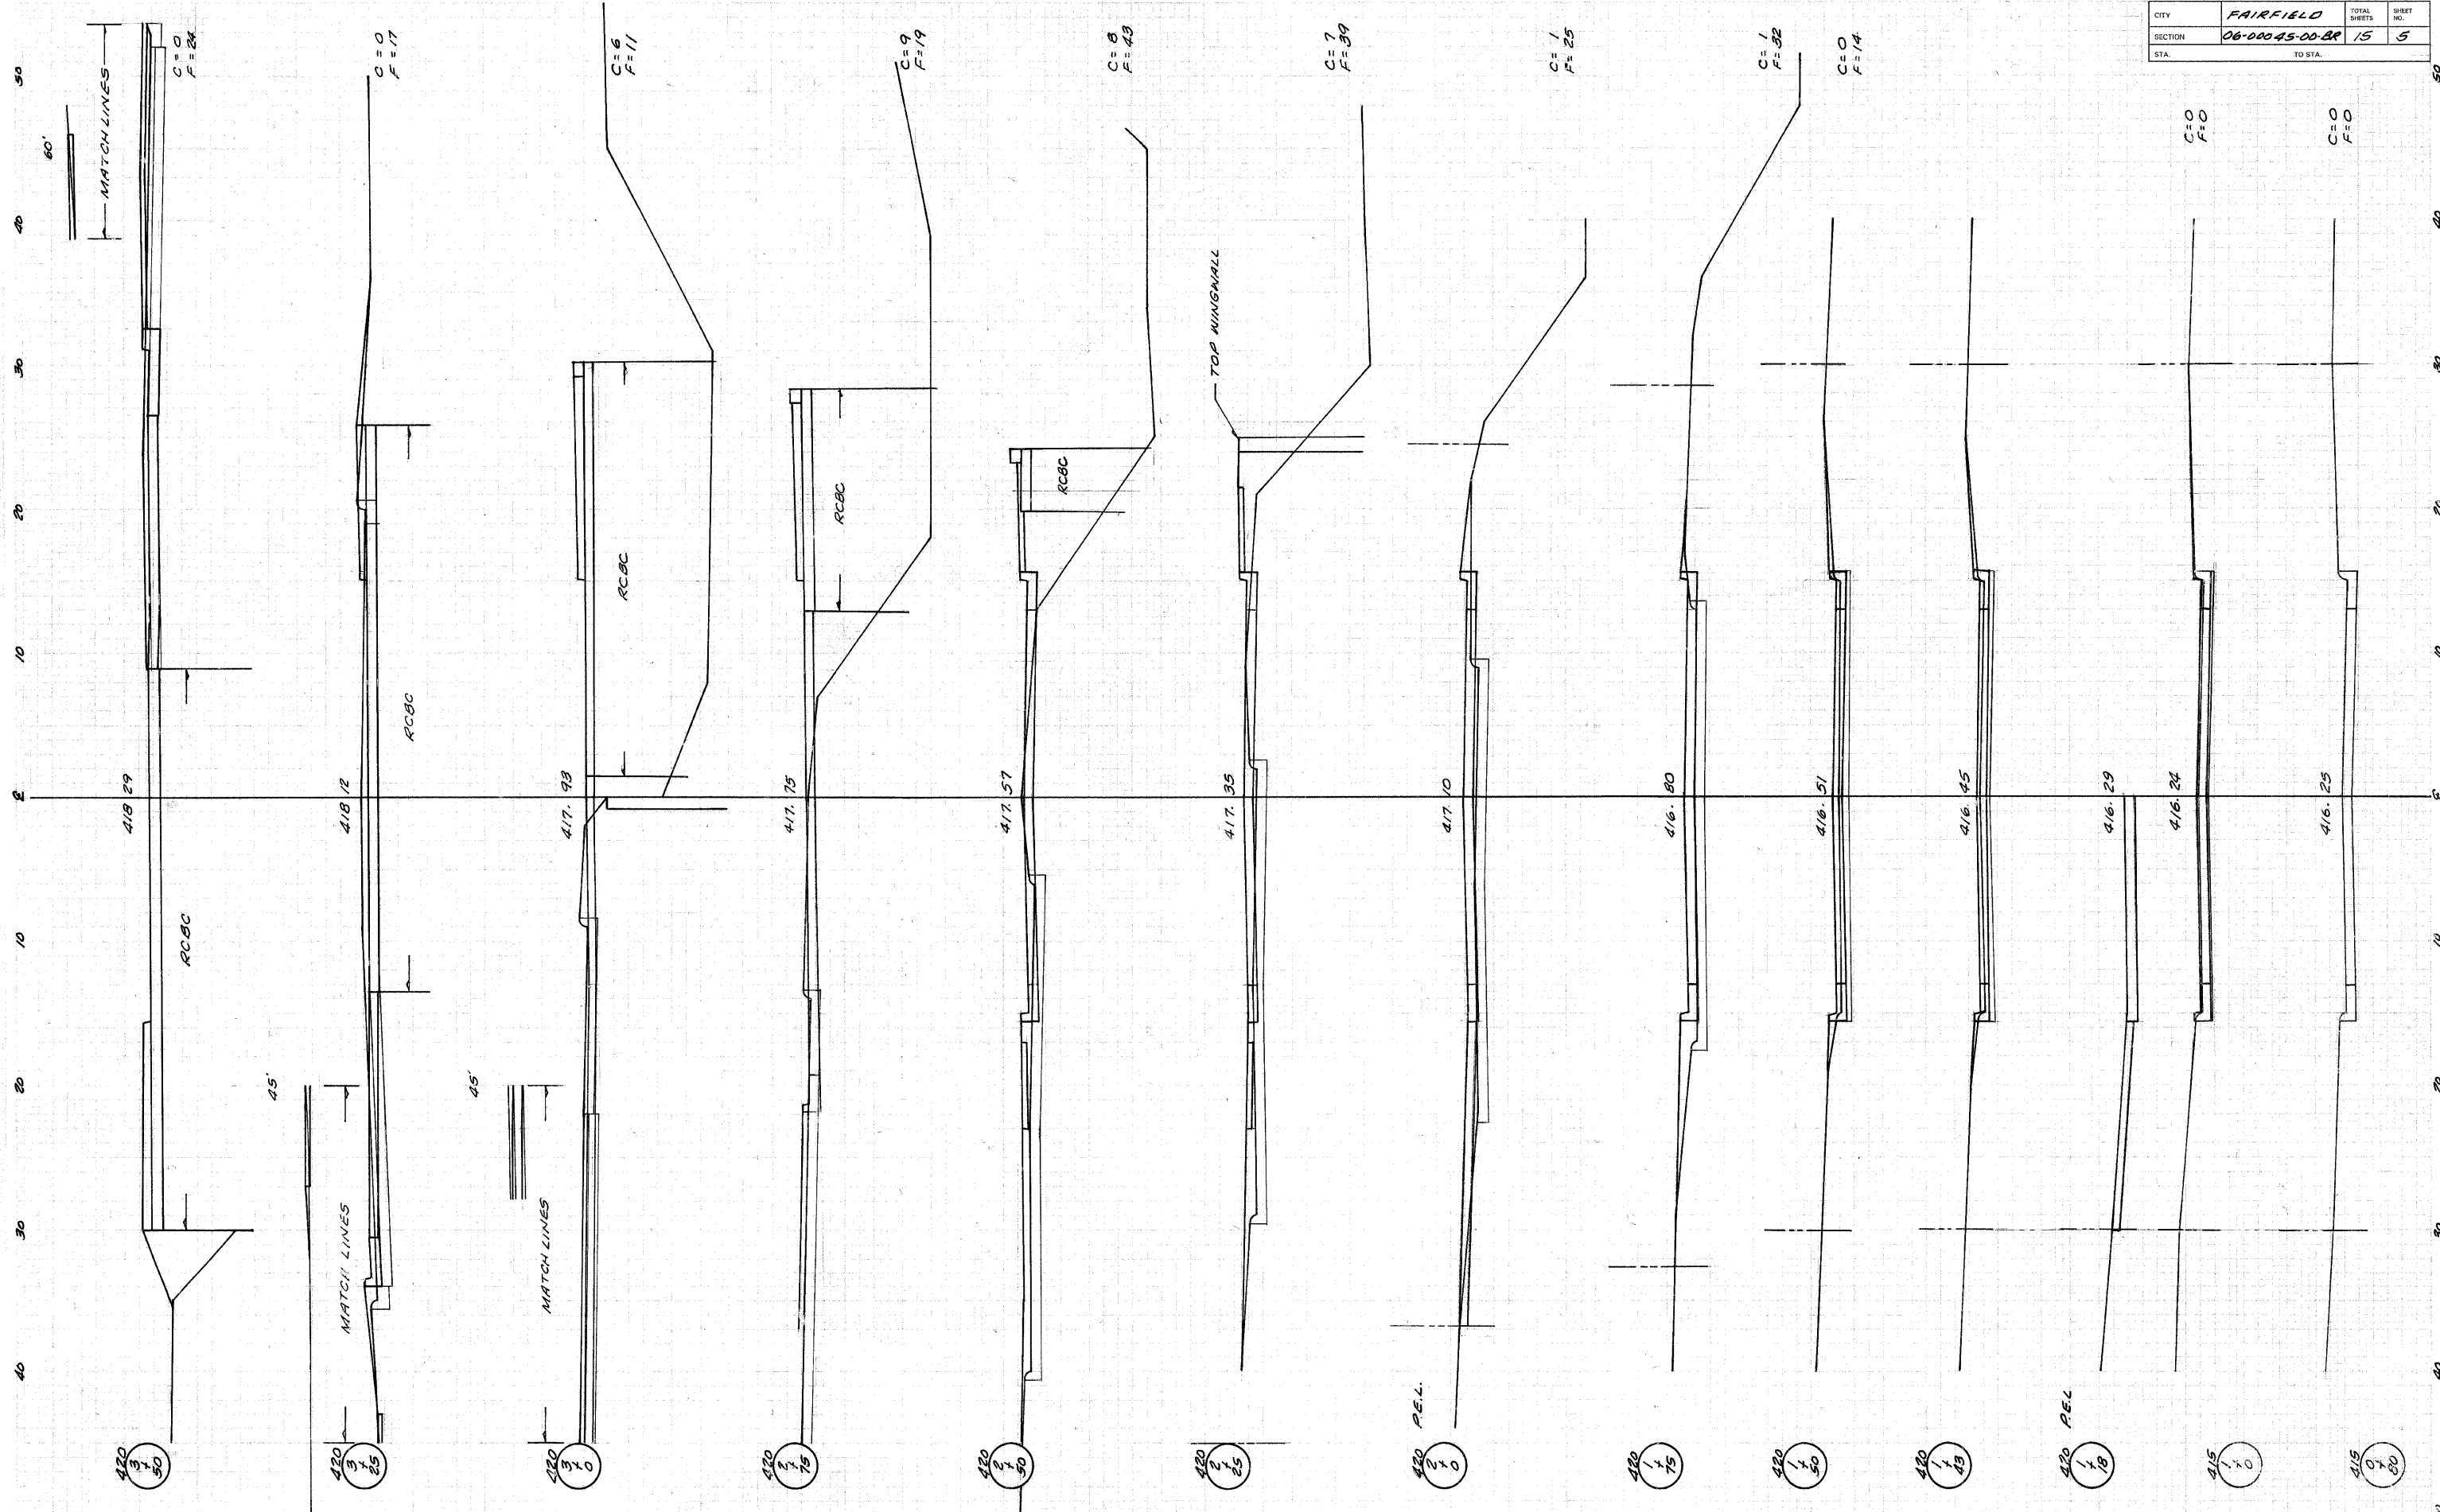


