



CITY	FAIRFIELD	TOTAL SHEETS	15	SHEET NO.	6
SECTION	06-00045-00-BR				
STA.	TO STA.				

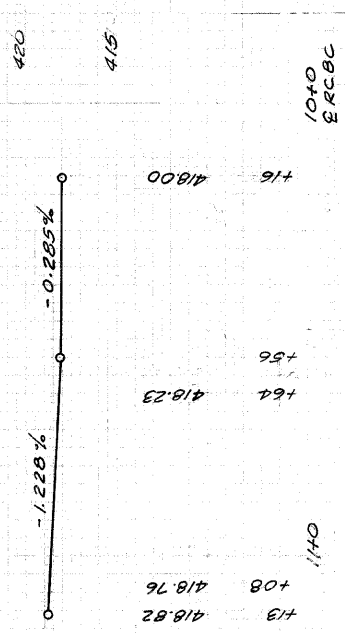

PROFILE WASHINGTON STREET

50' 40' 30' 20' 10' 0' 10' 20' 30' 40' 50'

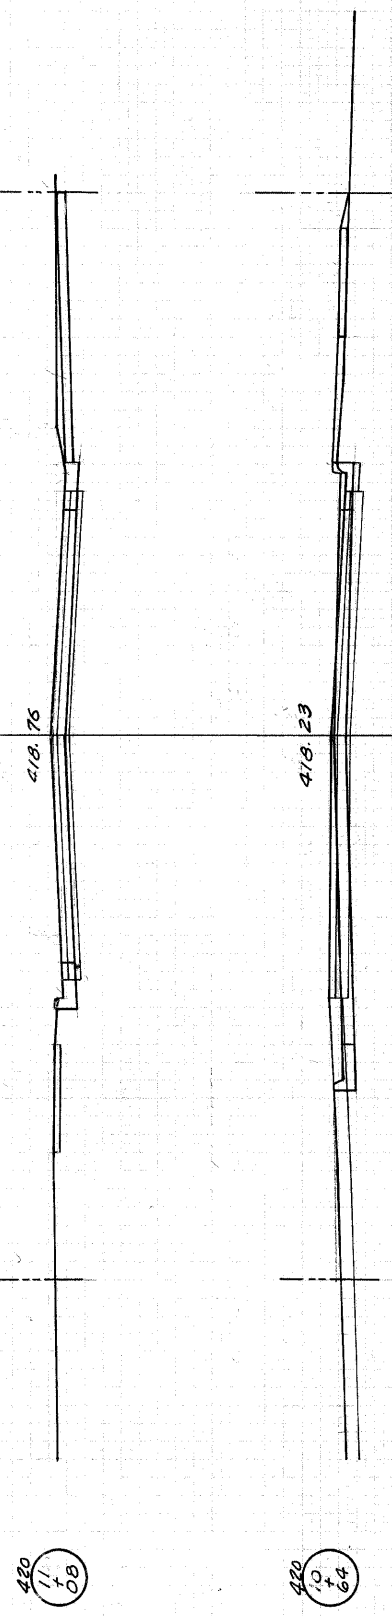

CROSS SECTIONS WASHINGTON ST.

C=0  
F=14

C=0  
F=34

C=0  
F=28

C=1  
F=34

C=2  
F=15

420  
1  
1  
08

420  
1  
0  
64

420  
4  
4  
72

420  
4  
1  
50

420  
4  
1  
25

420  
4  
1  
0

420  
3  
1  
75

RCBC

RCBC

NOT TO SCALE  
 ALL DIMENSIONS IN FEET UNLESS OTHERWISE NOTED  
