


DATE: Wednesday, January 09, 2008 4:58:15 PM  
 FILE: K:\Duplicat\072504\_Rev 28 PAPI's\Draw\Sheets\Instal Rev 28 PAPI And REIL's\capi-SHEET16.dwg  
 UPDATE BY: Jeremy Linke  
 LAYOUT: Layout1  
 REF: DWG: capi-ctrl-rti-rng-16.dwg  
 IMAGE FILES:

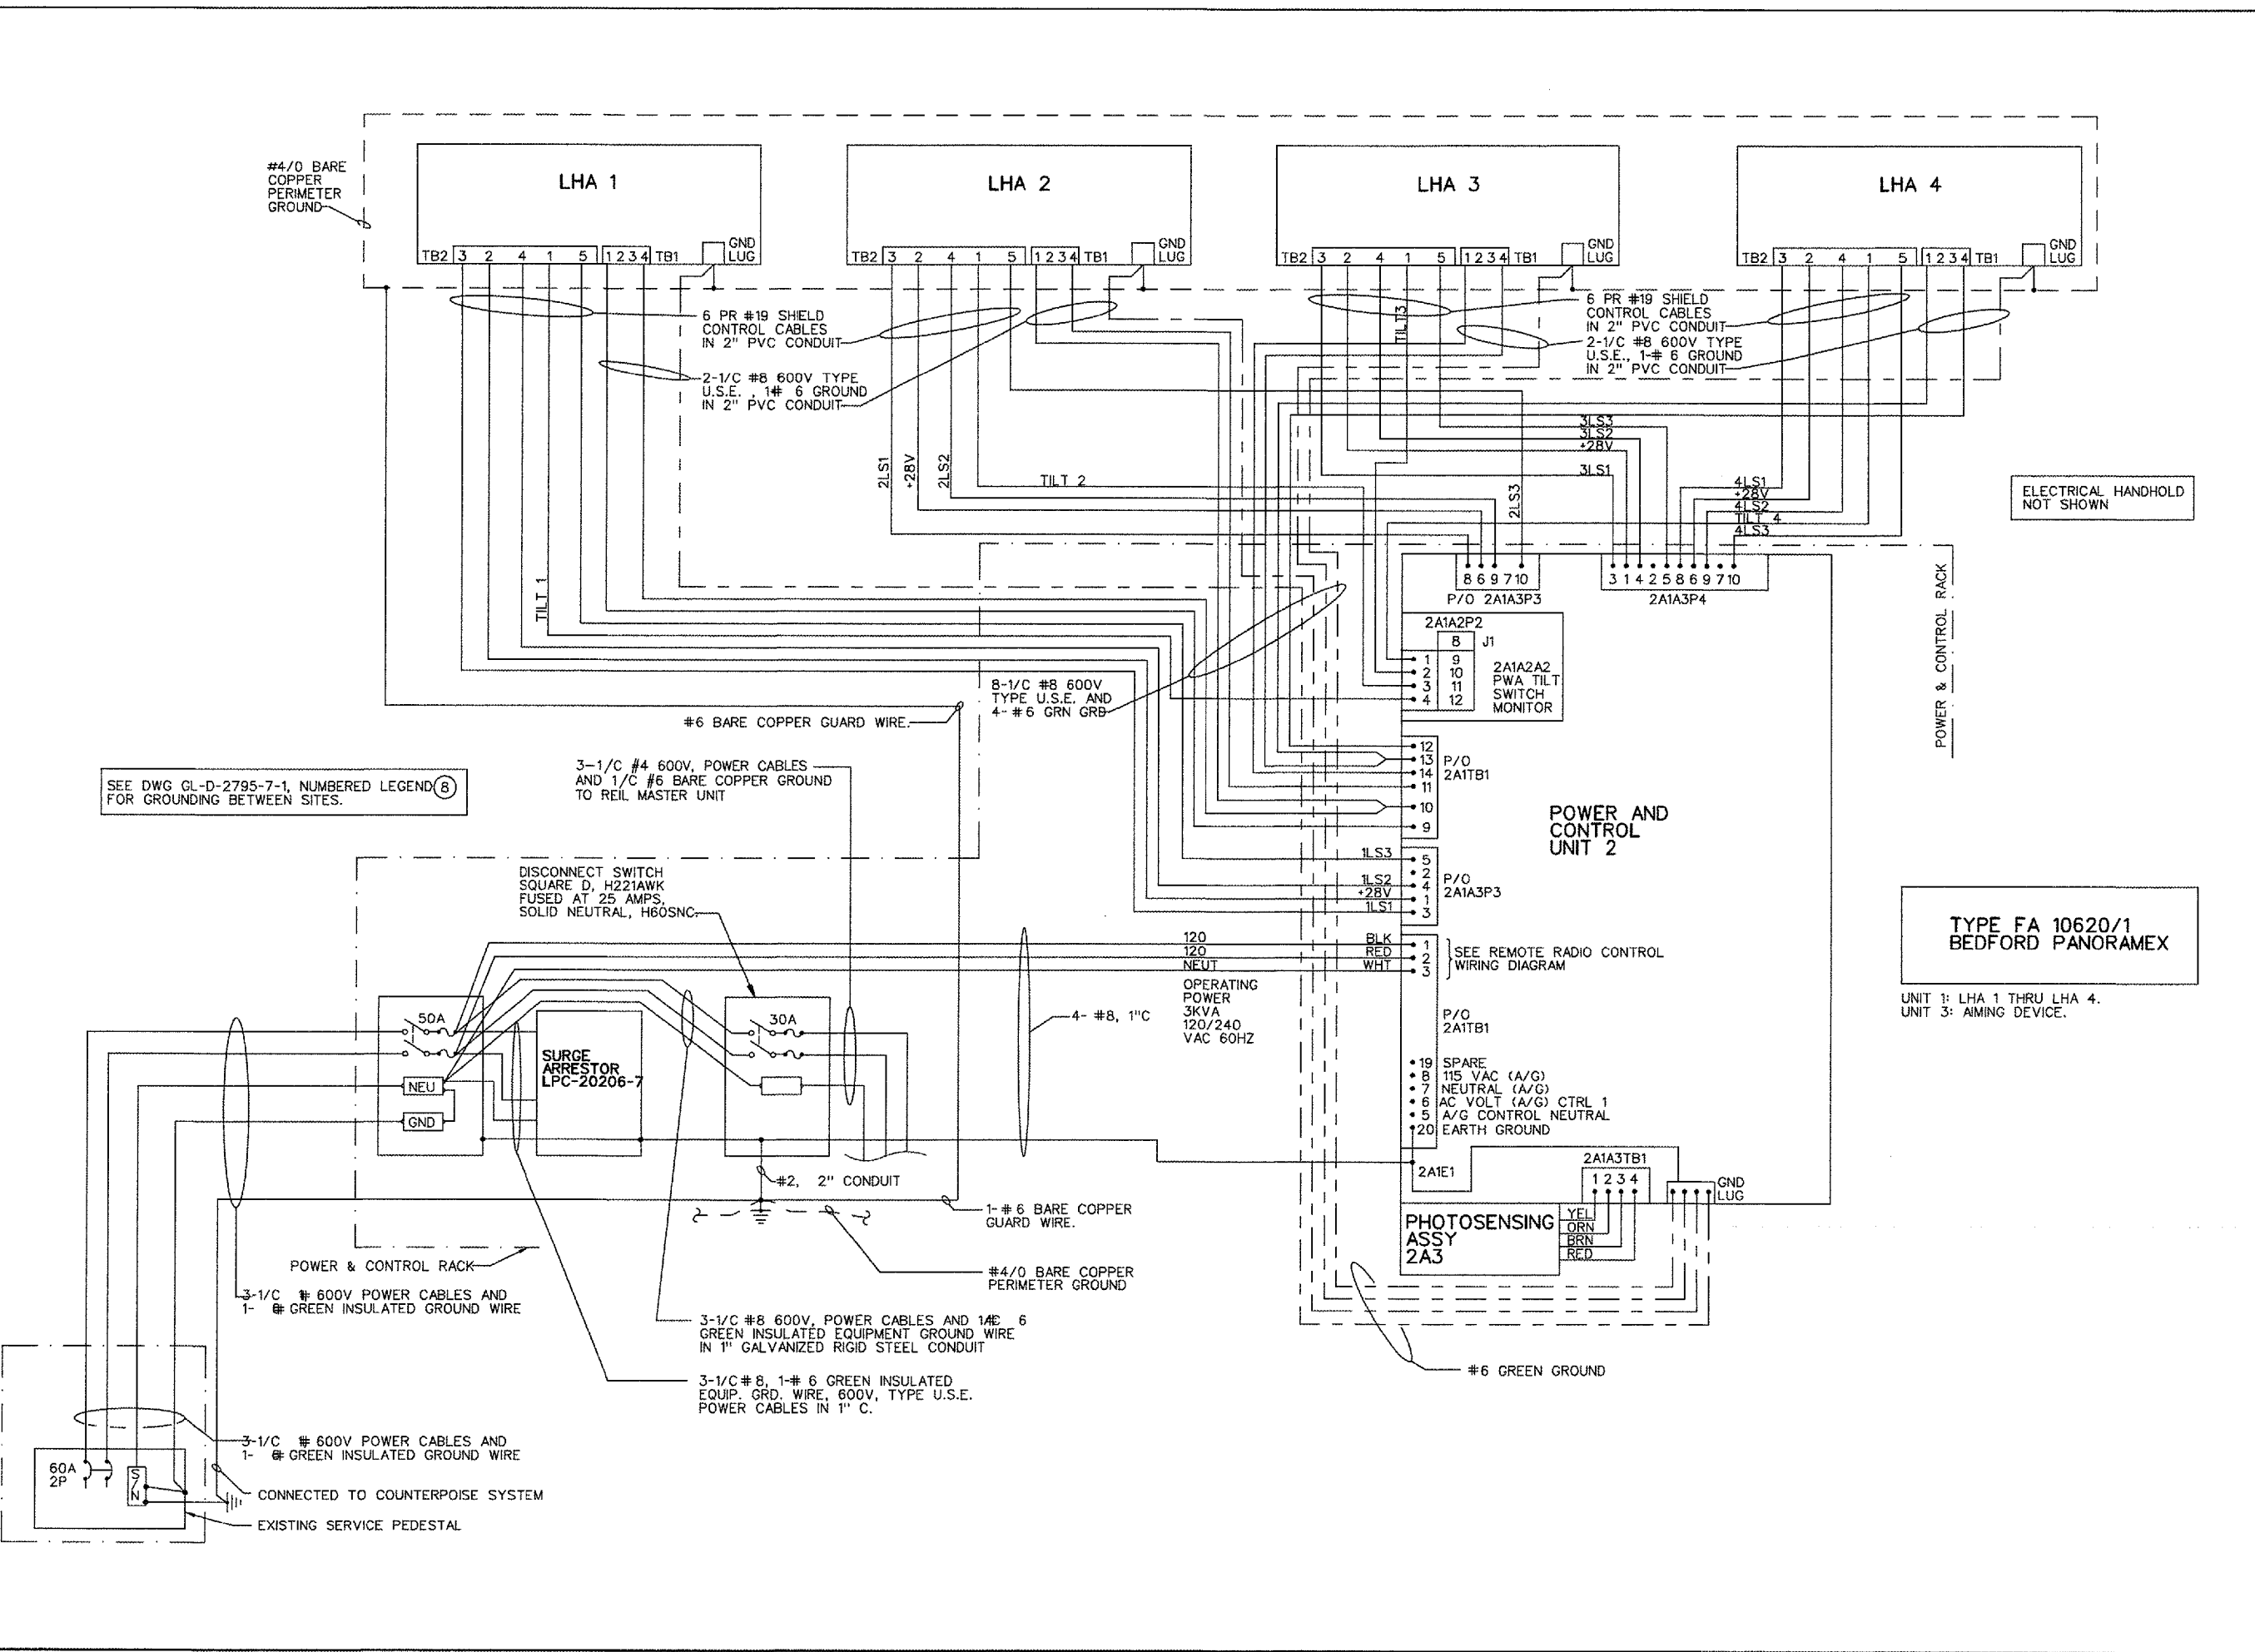

IL CONTRACT: **DU077**  
 IL LETTING ITEM: **3A**  
 IL PROJECT: **DPA-3769**  
 A.I.P. PROJECT: **3-17-0017-B22**


SURVEY BOOK # BOOK #  
 REVISIONS  

NUMBER	BY	DATE

0 1 2  
 THIS BAR IS EQUAL TO 2" AT FULL SCALE (34X22).

**DUPAGE AIRPORT**  
**WEST CHICAGO, ILLINOIS**  
**INSTALL RUNWAY 28 PAPI AND RELOCATE REIL LIGHTS**  
**SYSTEM WIRING DIAGRAM**  
**PAPI - RUNWAY 28**

TYPE FA 10620/1  
 BEDFORD PANORAMEX  
 UNIT 1: LHA 1 THRU LHA 4.  
 UNIT 3: AIMING DEVICE.

Copyright CMT, Inc.  
**CMT**  
 CRAWFORD, MURPHY & TILLY, INC.  
 CONSULTING ENGINEERS  
 License No. 184-000673  


DESIGN BY: DLP  
 DRAWN BY: JRO  
 CHECKED BY: JRL  
 APPROVED BY: DLP  
 DATE: MARCH 7, 2008  
 JOB No: 07257-04  
**GL-D-2795-7-4**  
 SHEET 7 OF 10 SHEETS