


MATCH LINE
SEE SHEET NO. 23

SEE SHEET NO. 22
MATCH LINE STA. 218+00

MATCH LINE STA. 233+00
SEE SHEET NO. 25

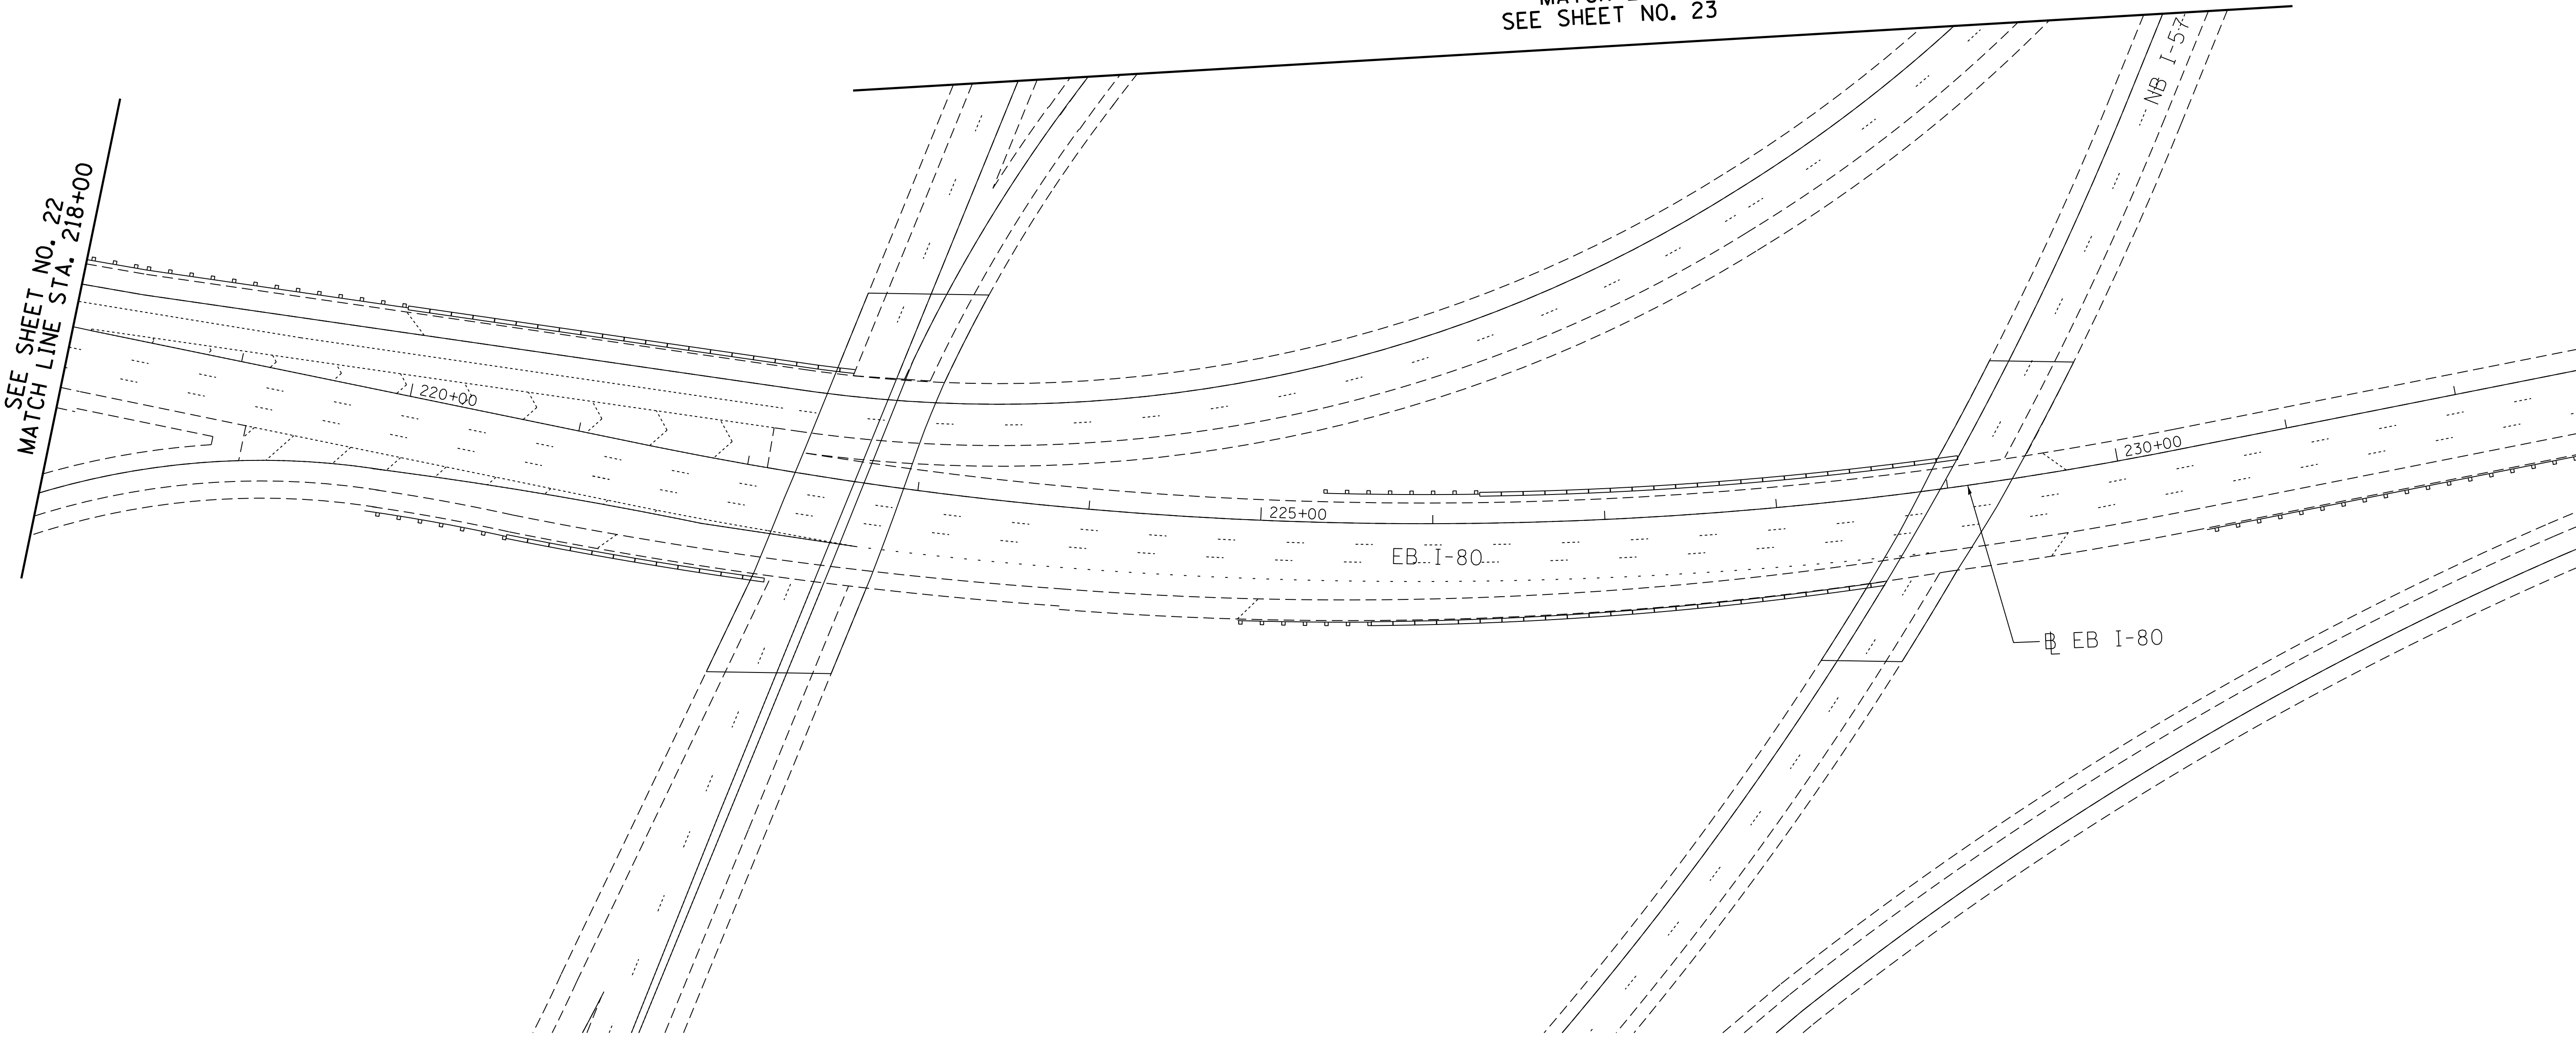

SINGH
SINGH & ASSOCIATES, INC.
CONSULTING ENGINEERS

FILE NAME J:\293\Task-3\DDN\CADD Sheets\60V81\0160V81-sht24-ITS17.dgn	USER NAME = _USER_	DESIGNED - OB	REVISED -
		DRAWN - AM/WC	REVISED -
	PLOT SCALE = 50.0000' / in.	CHECKED - AG	REVISED -
	PLOT DATE = 12/19/2012	DATE - 12/21/2012	REVISED -

**STATE OF ILLINOIS
DEPARTMENT OF TRANSPORTATION**

FIBER OPTIC CABLE INSTALLATION PLAN I-80 (EB)

SCALE: 1"=50' SHEET 17 OF 19 SHEETS STA. 218+00 TO STA. 233+00

F.A.I. RTE.	SECTION	COUNTY	TOTAL SHEETS	SHEET NO.
80	2012-0711	WILL/COOK	37	24
CONTRACT NO. 60V81				
ILLINOIS FED. AID PROJECT				