


FINAL SURVEY	BY	DATE
SUBMITTED		
PLOTTED		
TEMPLATE		
NOTE BOOK		
AREAS CHECKED		
NO.		

ORIGINAL SURVEY	BY	DATE
SUBMITTED		
PLOTTED		
TEMPLATE		
NOTE BOOK		
AREAS CHECKED		
NO.		

COMPANY NAME: HRGreen.com
 PROJECT CONTACT: J. Jettone
 CLIENT: MCHENRY COUNTY
 DATE PLOTTED: 12/19/2012 4:05:52 PM
 PLOT DRIVER: C:\Program Files\HRGreen\bin\p12.plt
 PLOT TABLE: HRGreen

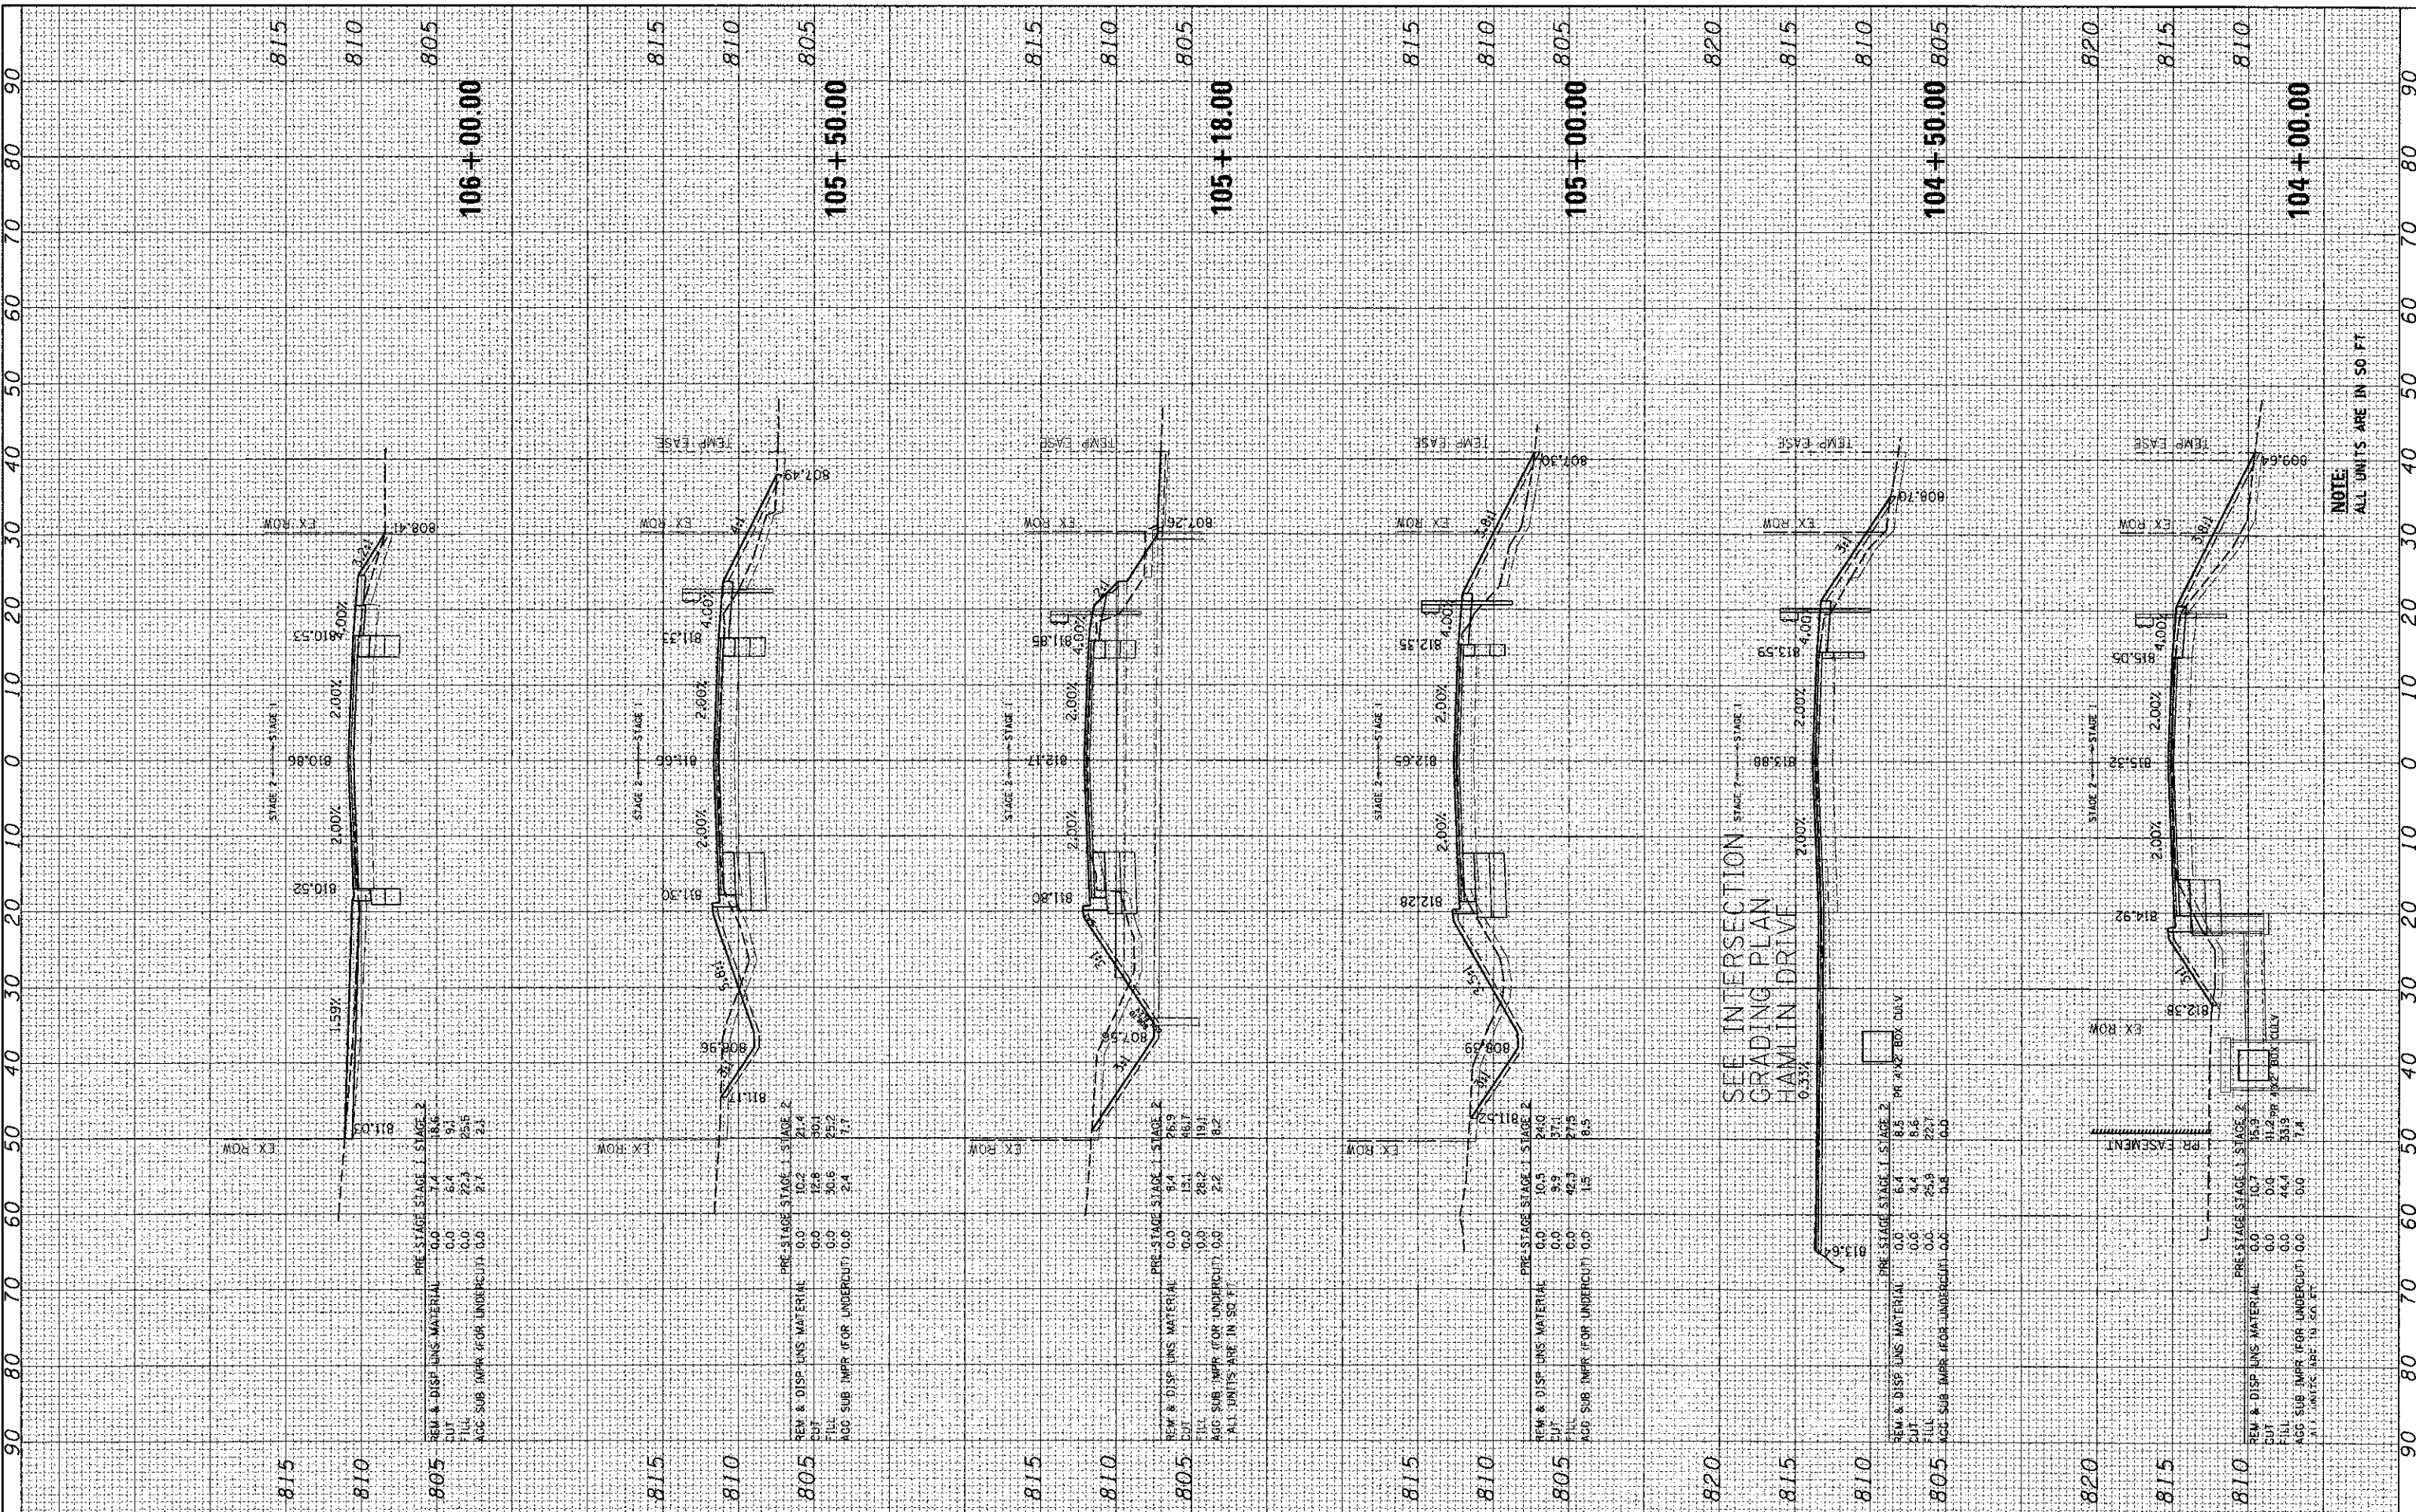

NOTE:
ALL UNITS ARE IN SQ. FT.

USER NAME	= jettone
DESIGNED	- JRM
DRAWN	- SMP
CHECKED	- TH
DATE	- 12/19/12

REVISION	NO.	DESCRIPTION
REVISION	NO.	DESCRIPTION
REVISION	NO.	DESCRIPTION
REVISION	NO.	DESCRIPTION

PRE-STAGE STAGE 1	STAGE 2		
REM & DISP LNS MATERIAL	0.0	10.2	21.4
CUT	0.0	12.8	90.1
FILL	0.0	50.6	25.2
AGG SUB IMPR FOR UNDERCUT	0.0	2.4	7.7

PRE-STAGE STAGE 1	STAGE 2		
FILL	0.0	28.2	19.1
AGG SUB IMPR FOR UNDERCUT	0.0	2.2	8.2

PRE-STAGE STAGE 1	STAGE 2		
REM & DISP LNS MATERIAL	0.0	0.5	24.0
CUT	0.0	9.9	57.6
FILL	0.0	42.3	27.5
AGG SUB IMPR FOR UNDERCUT	0.0	1.5	6.5

PRE-STAGE STAGE 1	STAGE 2		
REM & DISP LNS MATERIAL	0.0	6.4	15.9
CUT	0.0	4.4	8.6
FILL	0.0	25.8	22.7
AGG SUB IMPR FOR UNDERCUT	0.0	0.8	0.0



MCHENRY COUNTY
DIVISION OF TRANSPORTATION

CROSS SECTIONS
JOHNSBURG ROAD

SCALE: 1"=10' SHEET NO. 2 OF 32 SHEETS STA. 104+00.00 TO STA. 106+00.00

F.A. RTE.	SECTION	COUNTY	TOTAL SHEETS	SHEET NO.
168	05-00314-00-WR	MCHENRY	187	152
CONTRACT NO.			63515	
ILLINOIS FED. AID PROJECT				