


FINAL SURVEY	BY	DATE
SURVEYED		
NOTE BOOK		
TEMPLATE		
AREAS CHECKED		
NO.		

ORIGINAL SURVEY	BY	DATE
SURVEYED		
NOTE BOOK		
TEMPLATE		
AREAS CHECKED		
NO.		

COMPANY NAME: HRGreen.com
 PROJECT CONTACT: HRGreen
 DATE PLOTTED: 12/19/2012 4:24:21 PM
 FILE NAME: 05-00314-00-WR
 PEN TABLE: p27.tbl
 STATIONING: 135+50.00 TO 137+50.00

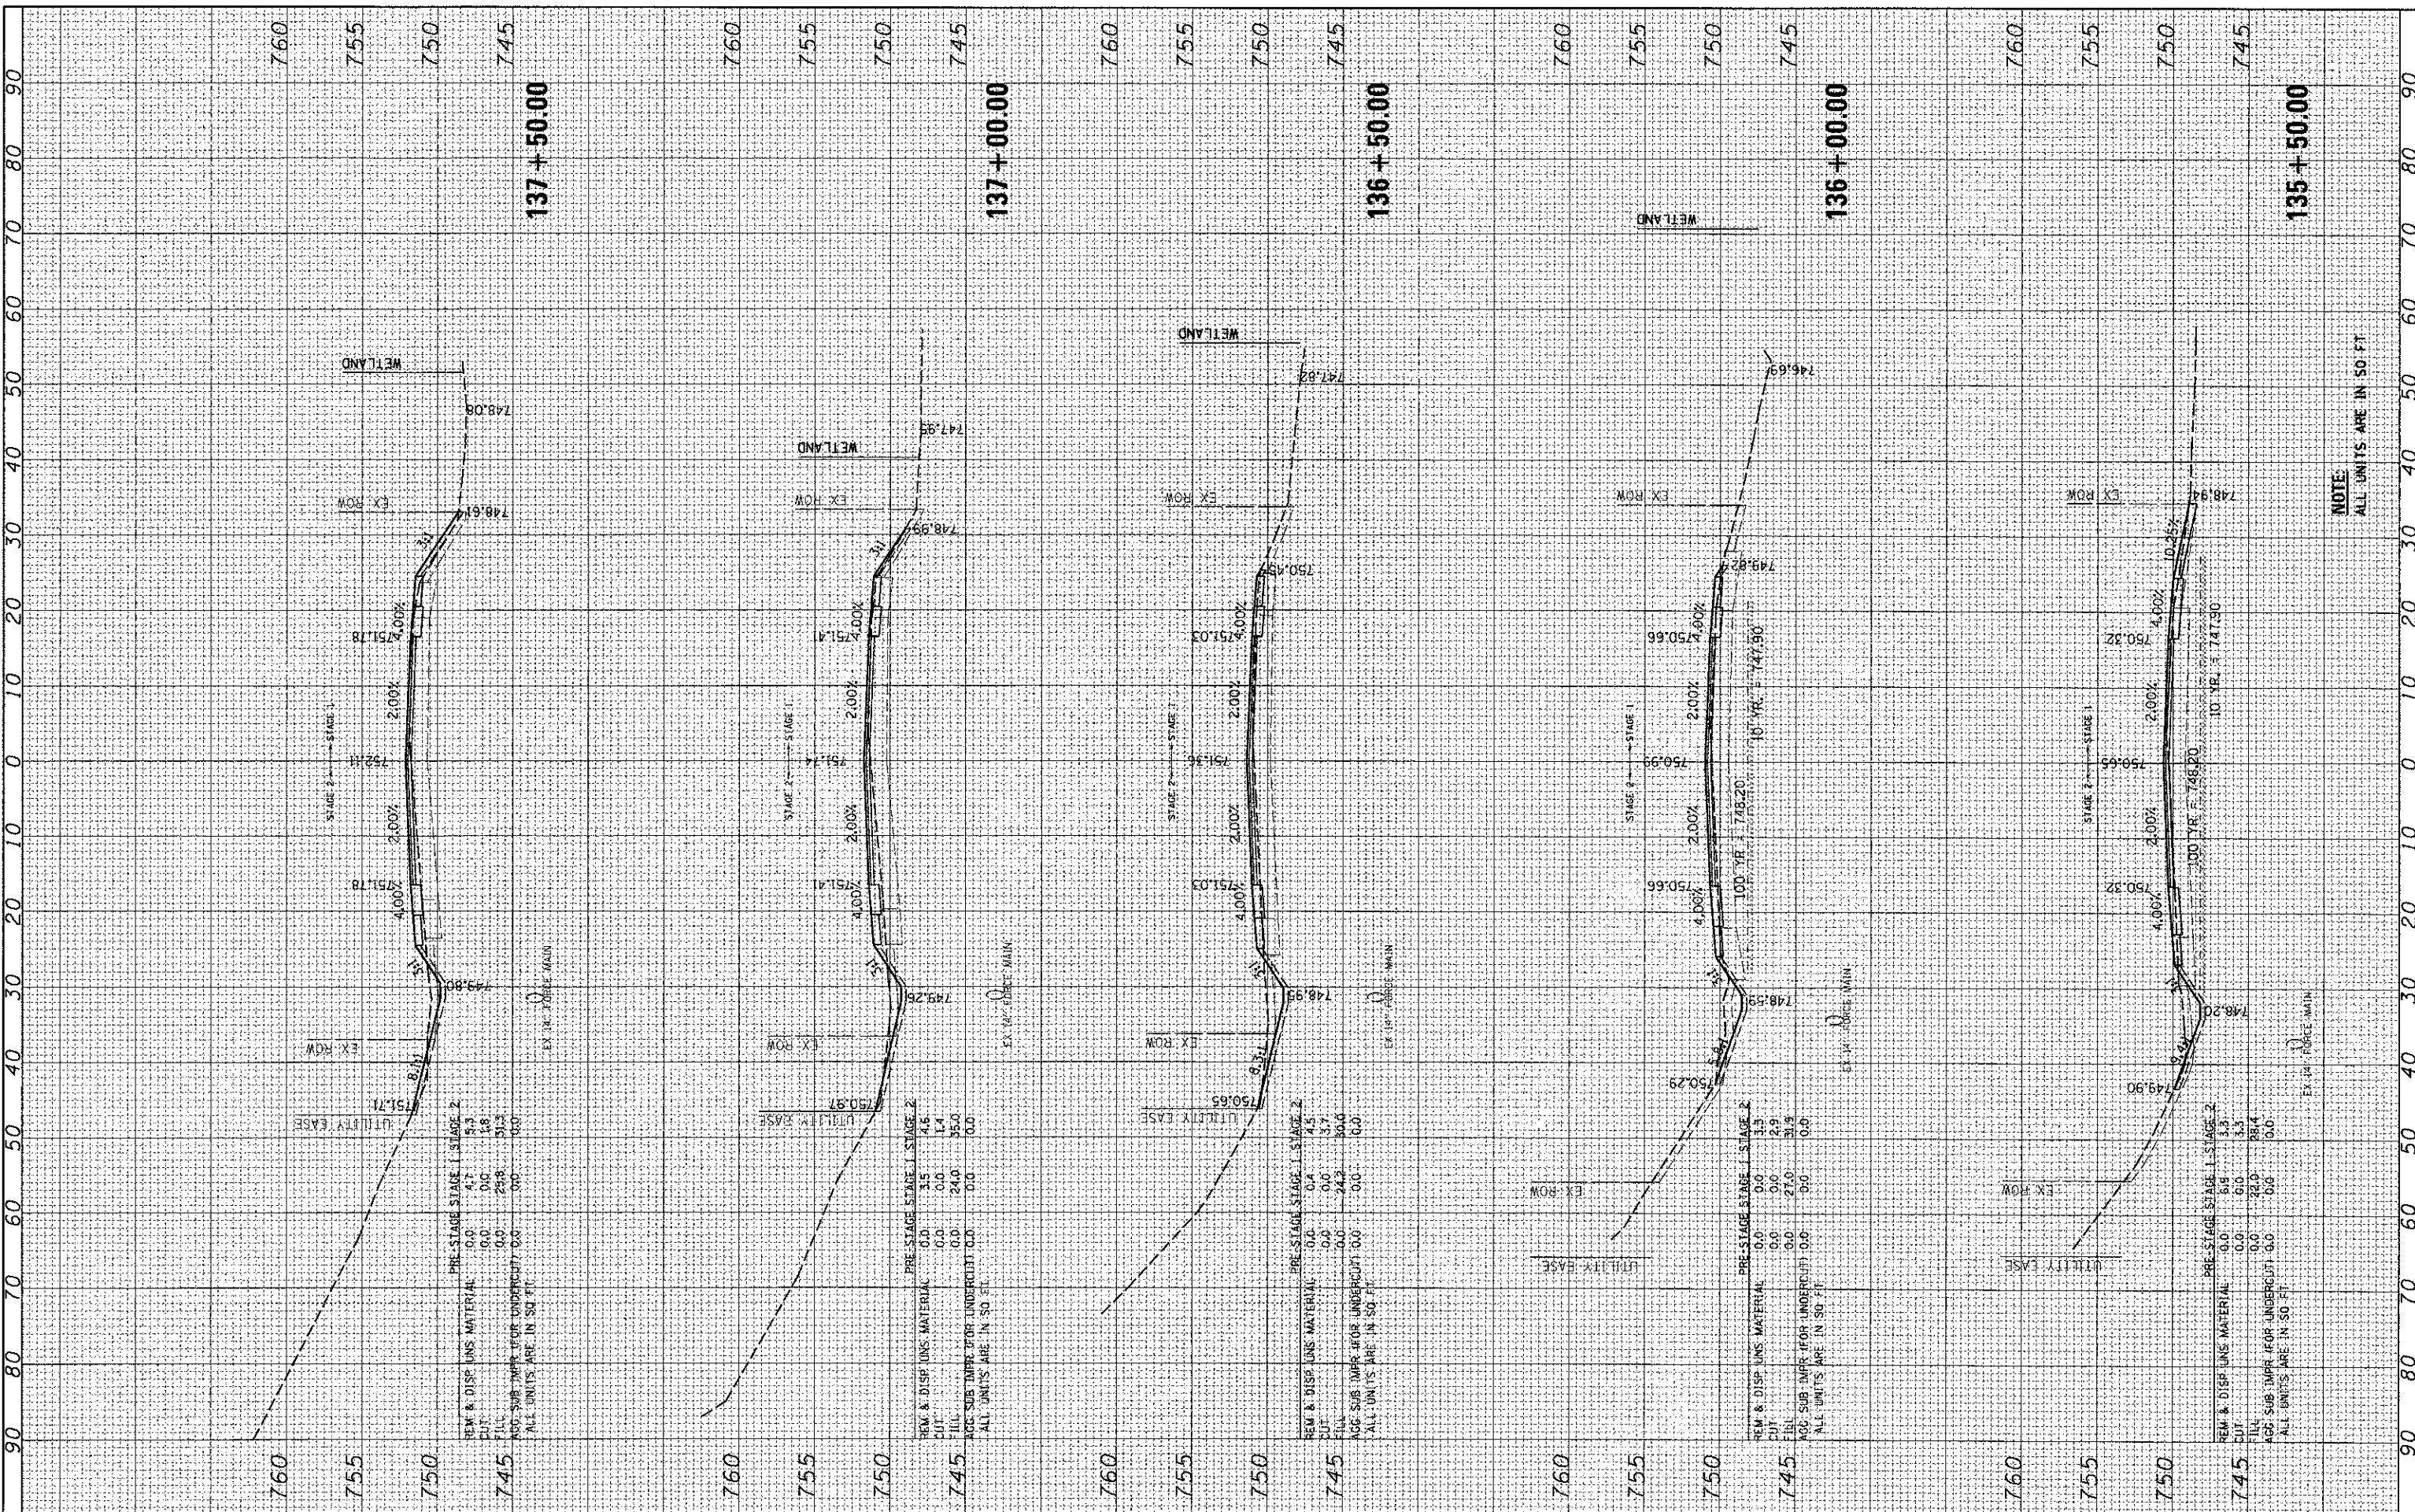

STATION: 137+50.00














 ALL UNITS ARE IN SQ FT

USER NAME	jejjana
DESIGNED	JRM
DRAWN	SMP
CHECKED	TH
DATE	12/19/12

REVISIONS	NO.	DESCRIPTION
REVISIONS	NO.	DESCRIPTION
REVISIONS	NO.	DESCRIPTION
REVISIONS	NO.	DESCRIPTION

**MCHENRY COUNTY
 DIVISION OF TRANSPORTATION**

SCALE	1"=10'
SHEET NO.	16 OF 32 SHEETS
STA.	135+50.00 TO STA. 137+50.00

SECTION	05-00314-00-WR
COUNTY	MCHENRY
CONTRACT NO.	63515

TOTAL SHEETS	187
SHEET NO.	166
ILLINOIS FED. AID PROJECT	

NOTE:
 ALL UNITS ARE IN SQ FT