


FINAL	DATE
SUBMITTED	BY
PLOTTED	
NOTE BOOK	
TEMPLATE	
AREAS	
CHECKED	

ORIGINAL	DATE
SURVEY	BY
PLOTTED	
NOTE BOOK	
TEMPLATE	
AREAS	
CHECKED	

COMPANY NAME: HRGreen.com  
 PROJECT CONTACT: J. J. J. J.  
 DATE PLOTTED: 12/19/2012 4:02:37 PM  
 FILE NAME: 080522-PRJ-00314-00-WR  
 PLOT DRAWER: j. j. j. j.  
 PEN TABLE: Standard-11x17a.tbl

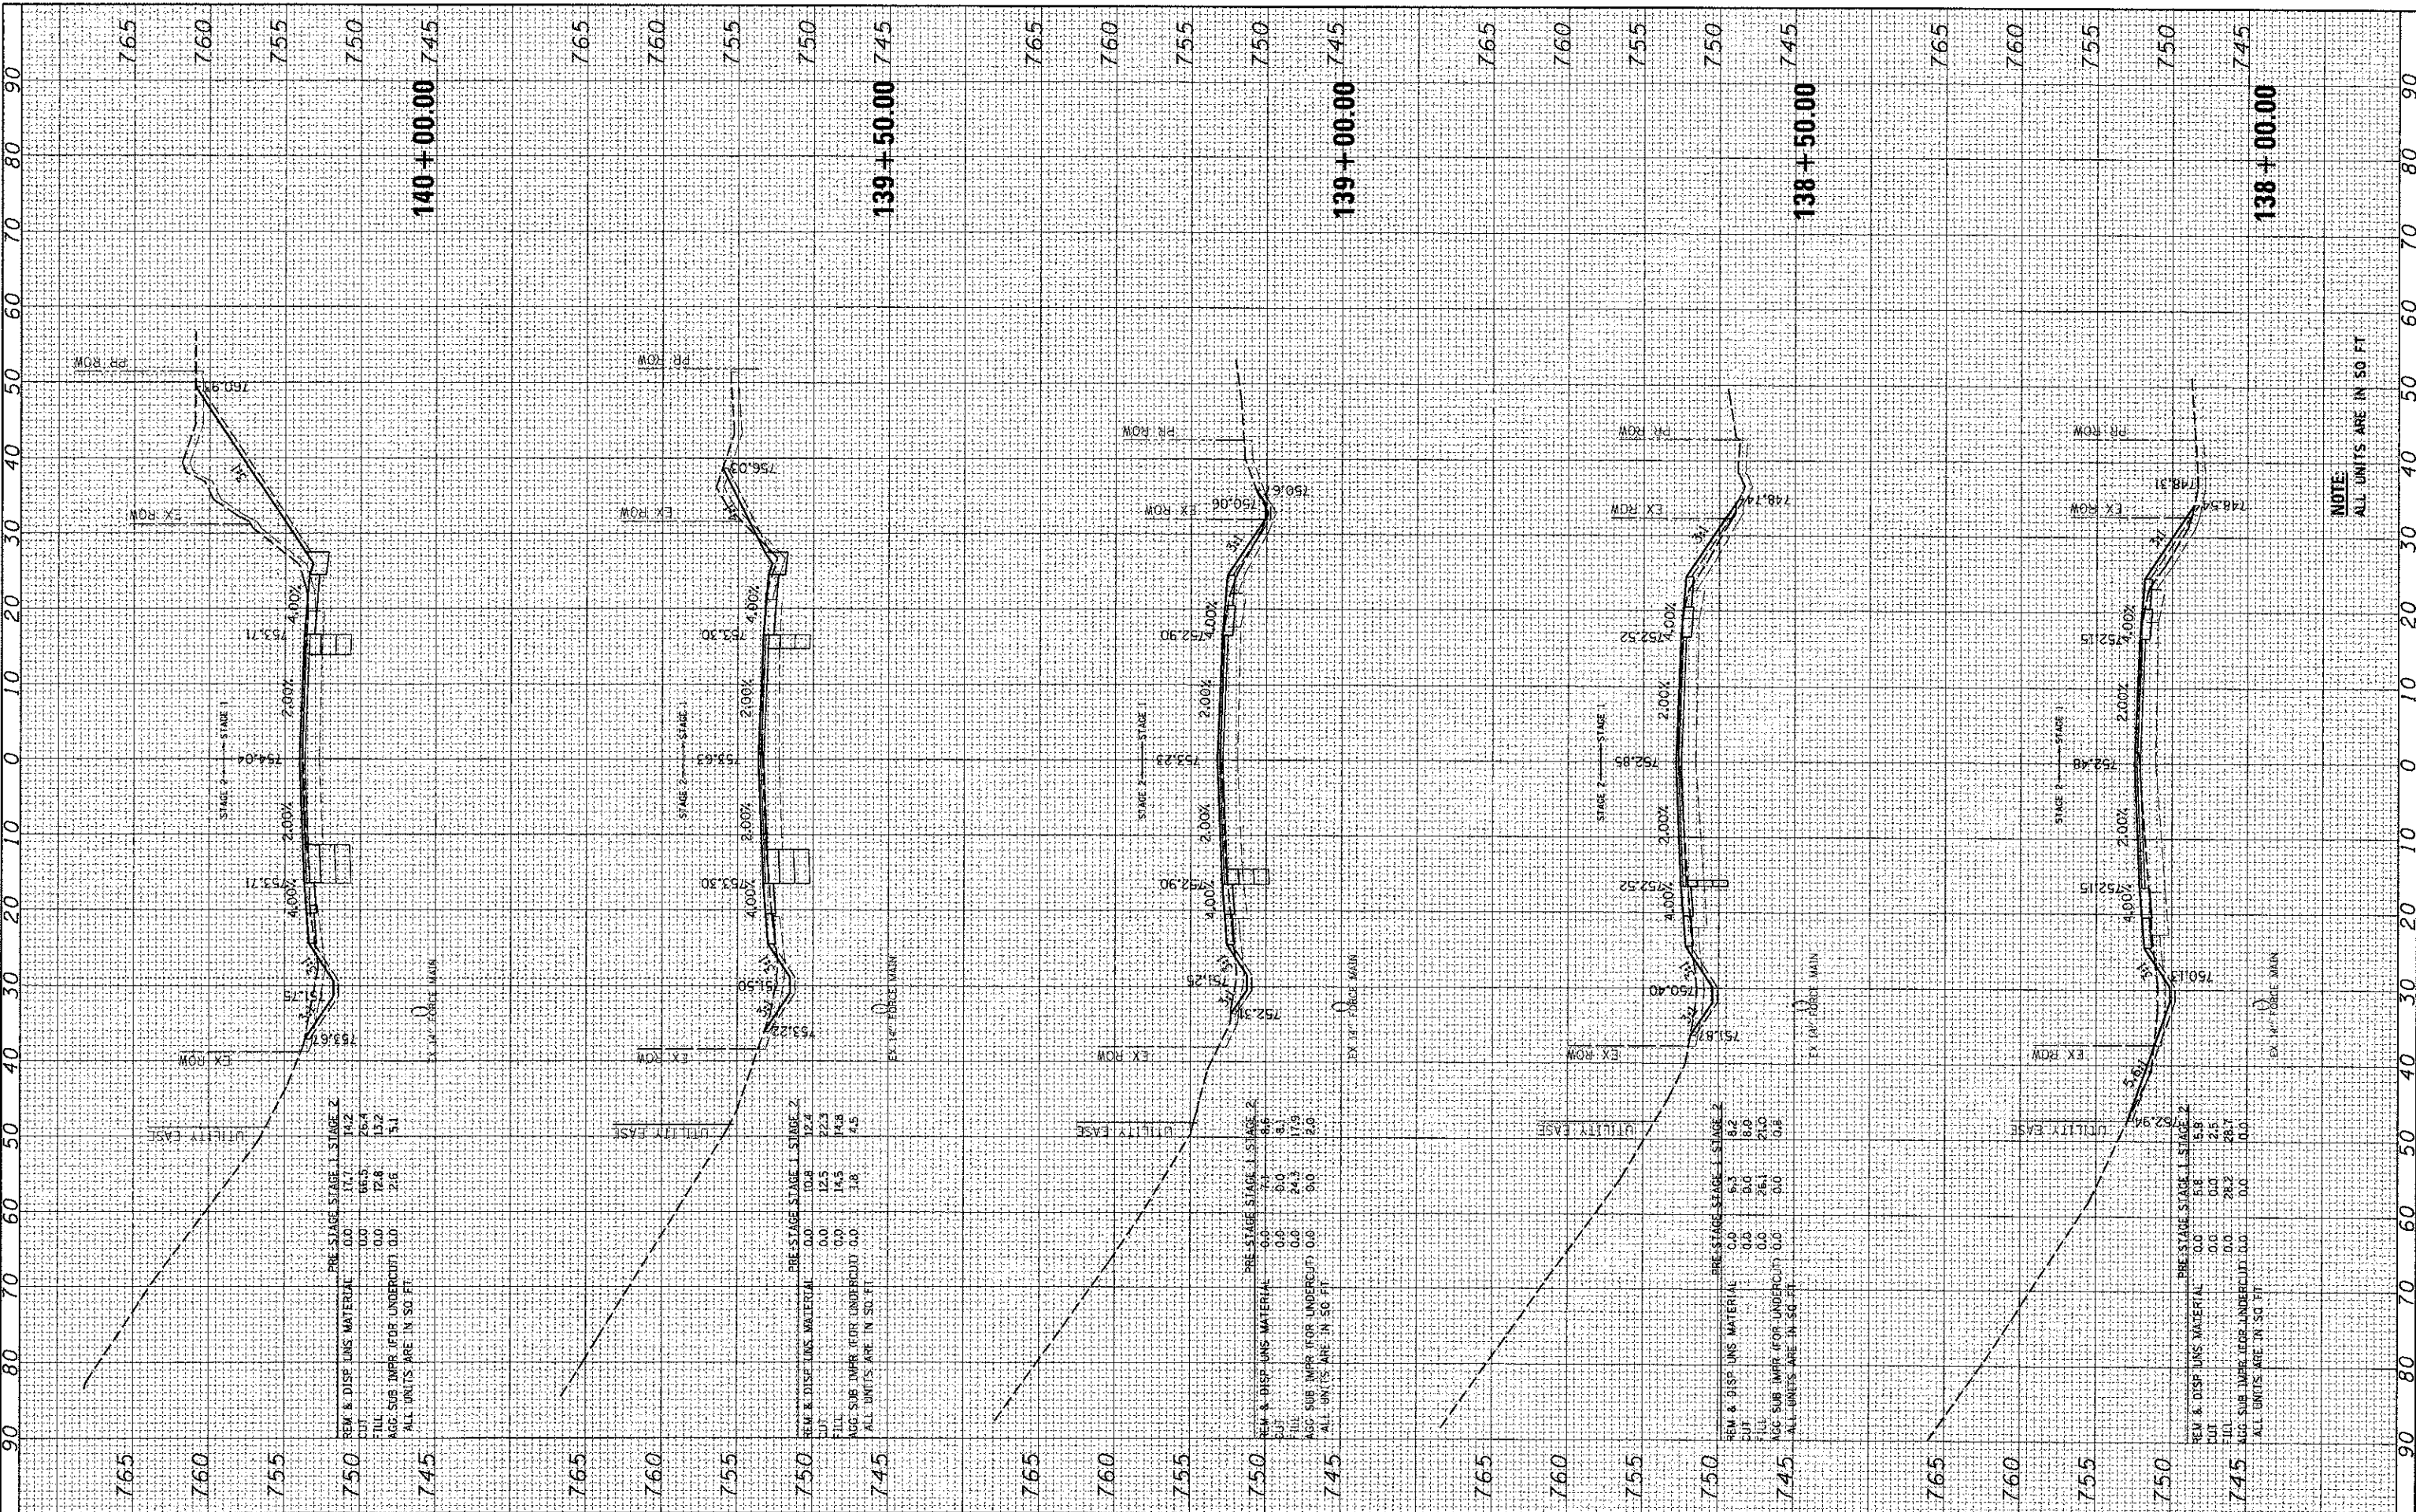










USER NAME	J. J. J. J.
DESIGNED	JRM
DRAWN	SMP
CHECKED	TH
DATE	12/19/2012

REVISIONS	NO.	DESCRIPTION
REVISIONS	NO.	DESCRIPTION
REVISIONS	NO.	DESCRIPTION
REVISIONS	NO.	DESCRIPTION

**MCHENRY COUNTY**  
**DIVISION OF TRANSPORTATION**

**CROSS SECTIONS**  
**JOHNSBURG ROAD**

F.A. RTE.	SECTION	COUNTY	TOTAL SHEETS	SHEET NO.
168	05-00314-00-WR	MCHENRY	187	167
				CONTRACT NO. 63515
ILLINOIS FED. AID PROJECT				

SCALE: 1"=10'  
 SHEET NO. 17 OF 32 SHEETS  
 STA. 138+00.00 TO STA. 140+00.00

NOTE:  
 ALL UNITS ARE IN SQ. FT.