


FINAL SURVEY	AS KES	BY	DATE
NOTED	PL		
TEMPLATE	NO		
AREAS CHECKED	NO		

ORIGINAL SURVEY	BY	DATE
NOTE BOOK		
AREAS CHECKED		

12/19/2012 4:03:11 PM  
 090622-PR153.sheets.dgn  
 plot.dwg, no, rev, 0/1/12  
 standard-trans.ctb

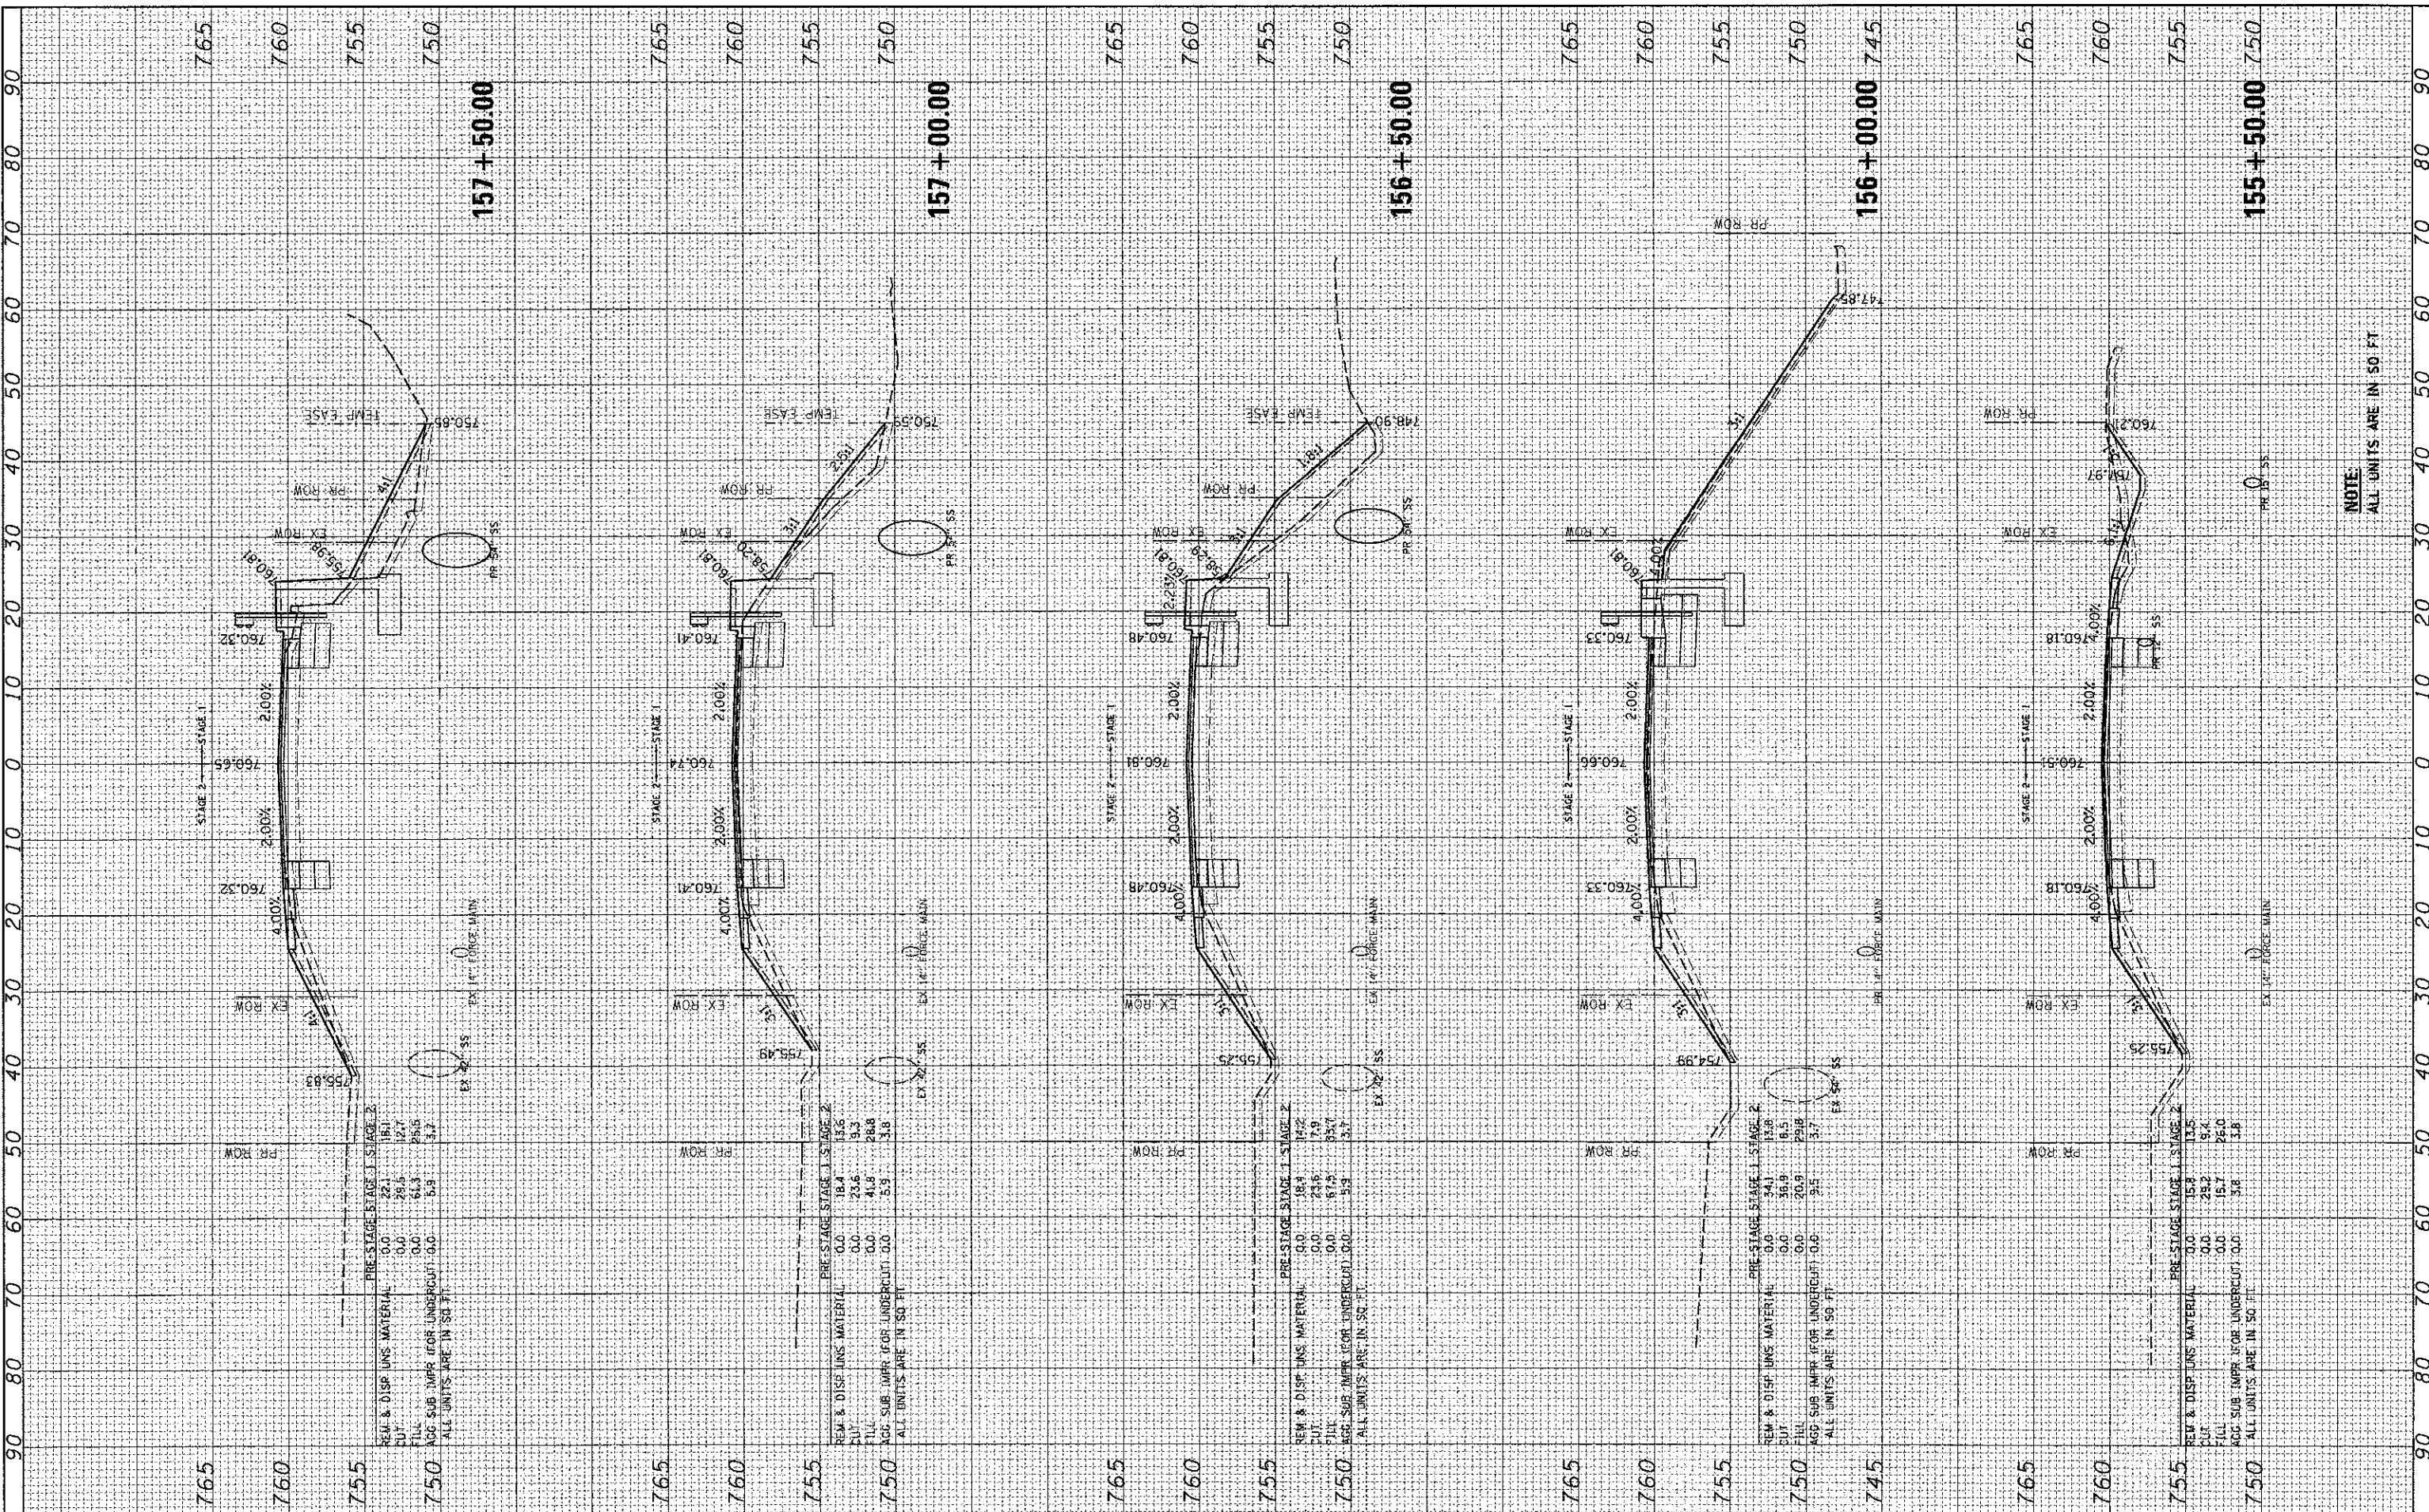

PRE-STAGE STAGE 1 STAGE 2

REW & DISP LMS MATERIAL	0.0	18.4	18.1
CUT	0.0	23.6	17.7
FILL	0.0	61.3	26.6
AGG SUB IMPR (FOR UNDERCUT)	0.0	5.9	3.7

ALL UNITS ARE IN SQ. FT.













NOTE:  
ALL UNITS ARE IN SQ. FT.

**HRGreen**  
 HRGreen.com  
 Illinois Professional Design Firm  
 # 184-061322

USER NAME	= jettoria
DESIGNED	- JRM
DRAWN	- SMP
CHECKED	- TH
DATE	- 12/19/2012

REVISIONS	-
REVISIONS	-
REVISIONS	-
REVISIONS	-

**MCHENRY COUNTY**  
**DIVISION OF TRANSPORTATION**

**CROSS SECTIONS**  
**JOHNSBURG ROAD**  
 SCALE: 1"=10'  
 SHEET NO. 24 OF 32 SHEETS  
 STA. 155+50.00 TO STA. 157+50.00

F.A. RTE.	SECTION	COUNTY	TOTAL SHEETS	SHEET NO.
168	05-00314-00-WR	MCHENRY	187	174
CONTRACT NO.			63515	
ILLINOIS FED. AID PROJECT				