


ORIGINAL SURVEY	SURVEYED	BY	DATE
NOTE BOOK	PLOTTED		
	TEMPLATE		
	AREAS		
	CHECKED		

FINAL SURVEY	SURVEYED	BY	DATE
NOTE BOOK	PLOTTED		
	TEMPLATE		
	AREAS		
	CHECKED		

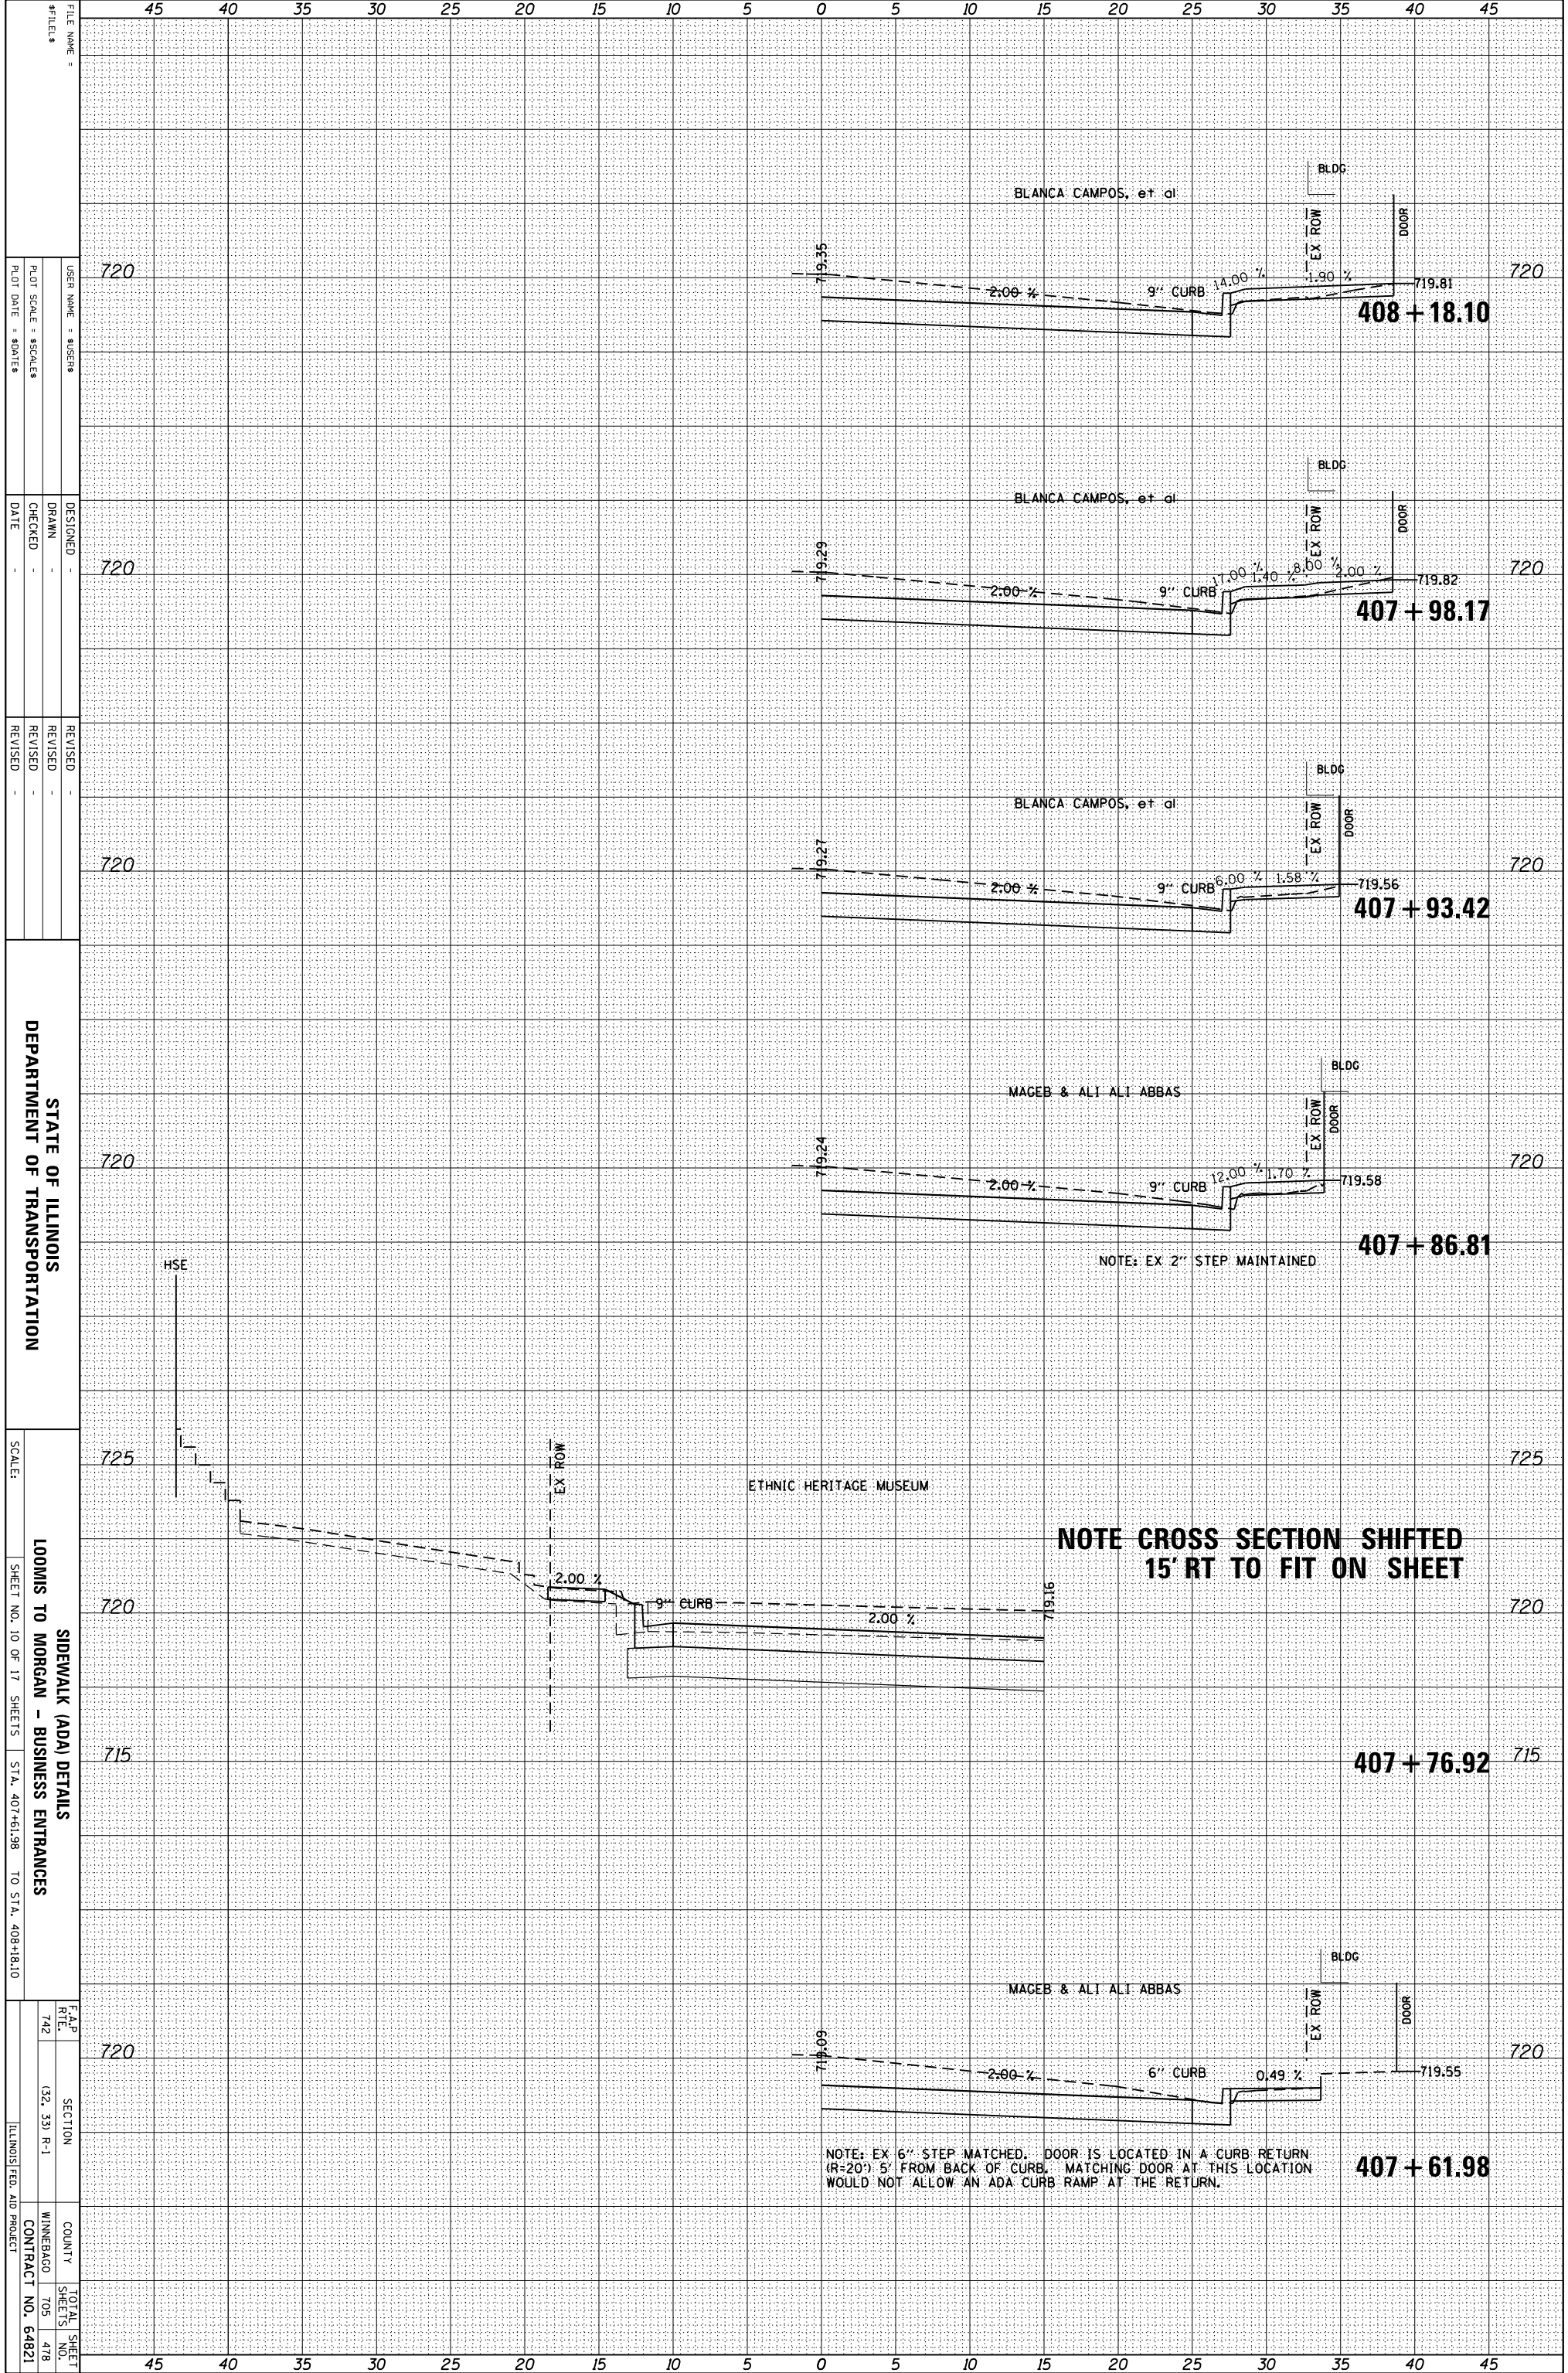

FILE NAME =	DESIGNED -
USER NAME = \$USER\$	DRAWN -
PLT SCALE = \$SCALE\$	CHECKED -
PLT DATE = \$DATE\$	DATE -

REVISOR	REVISION

STATE OF ILLINOIS
DEPARTMENT OF TRANSPORTATION

SCALE:	SHEET NO. 10 OF 17 SHEETS	STA. 407+61.98 TO STA. 408+18.10
F.A.P. RTE.	SECTION	COUNTY
742	(32, 33) P-1	MINNEBAGO
SIDEWALK (ADA) DETAILS		TOTAL SHEET NO.
LOOMIS TO MORGAN - BUSINESS ENTRANCES		705
		478
		CONTRACT NO. 64821
		ILLINOIS FED. AID PROJECT