


ORIGINAL SURVEY	SURVEYED	BY	DATE
NOTE BOOK	PLOTTED		
	TEMPLATE		
	AREAS		
	AREAS CHECKED		

FINAL SURVEY	SURVEYED	BY	DATE
NOTE BOOK	PLOTTED		
	TEMPLATE		
	AREAS		
	AREAS CHECKED		

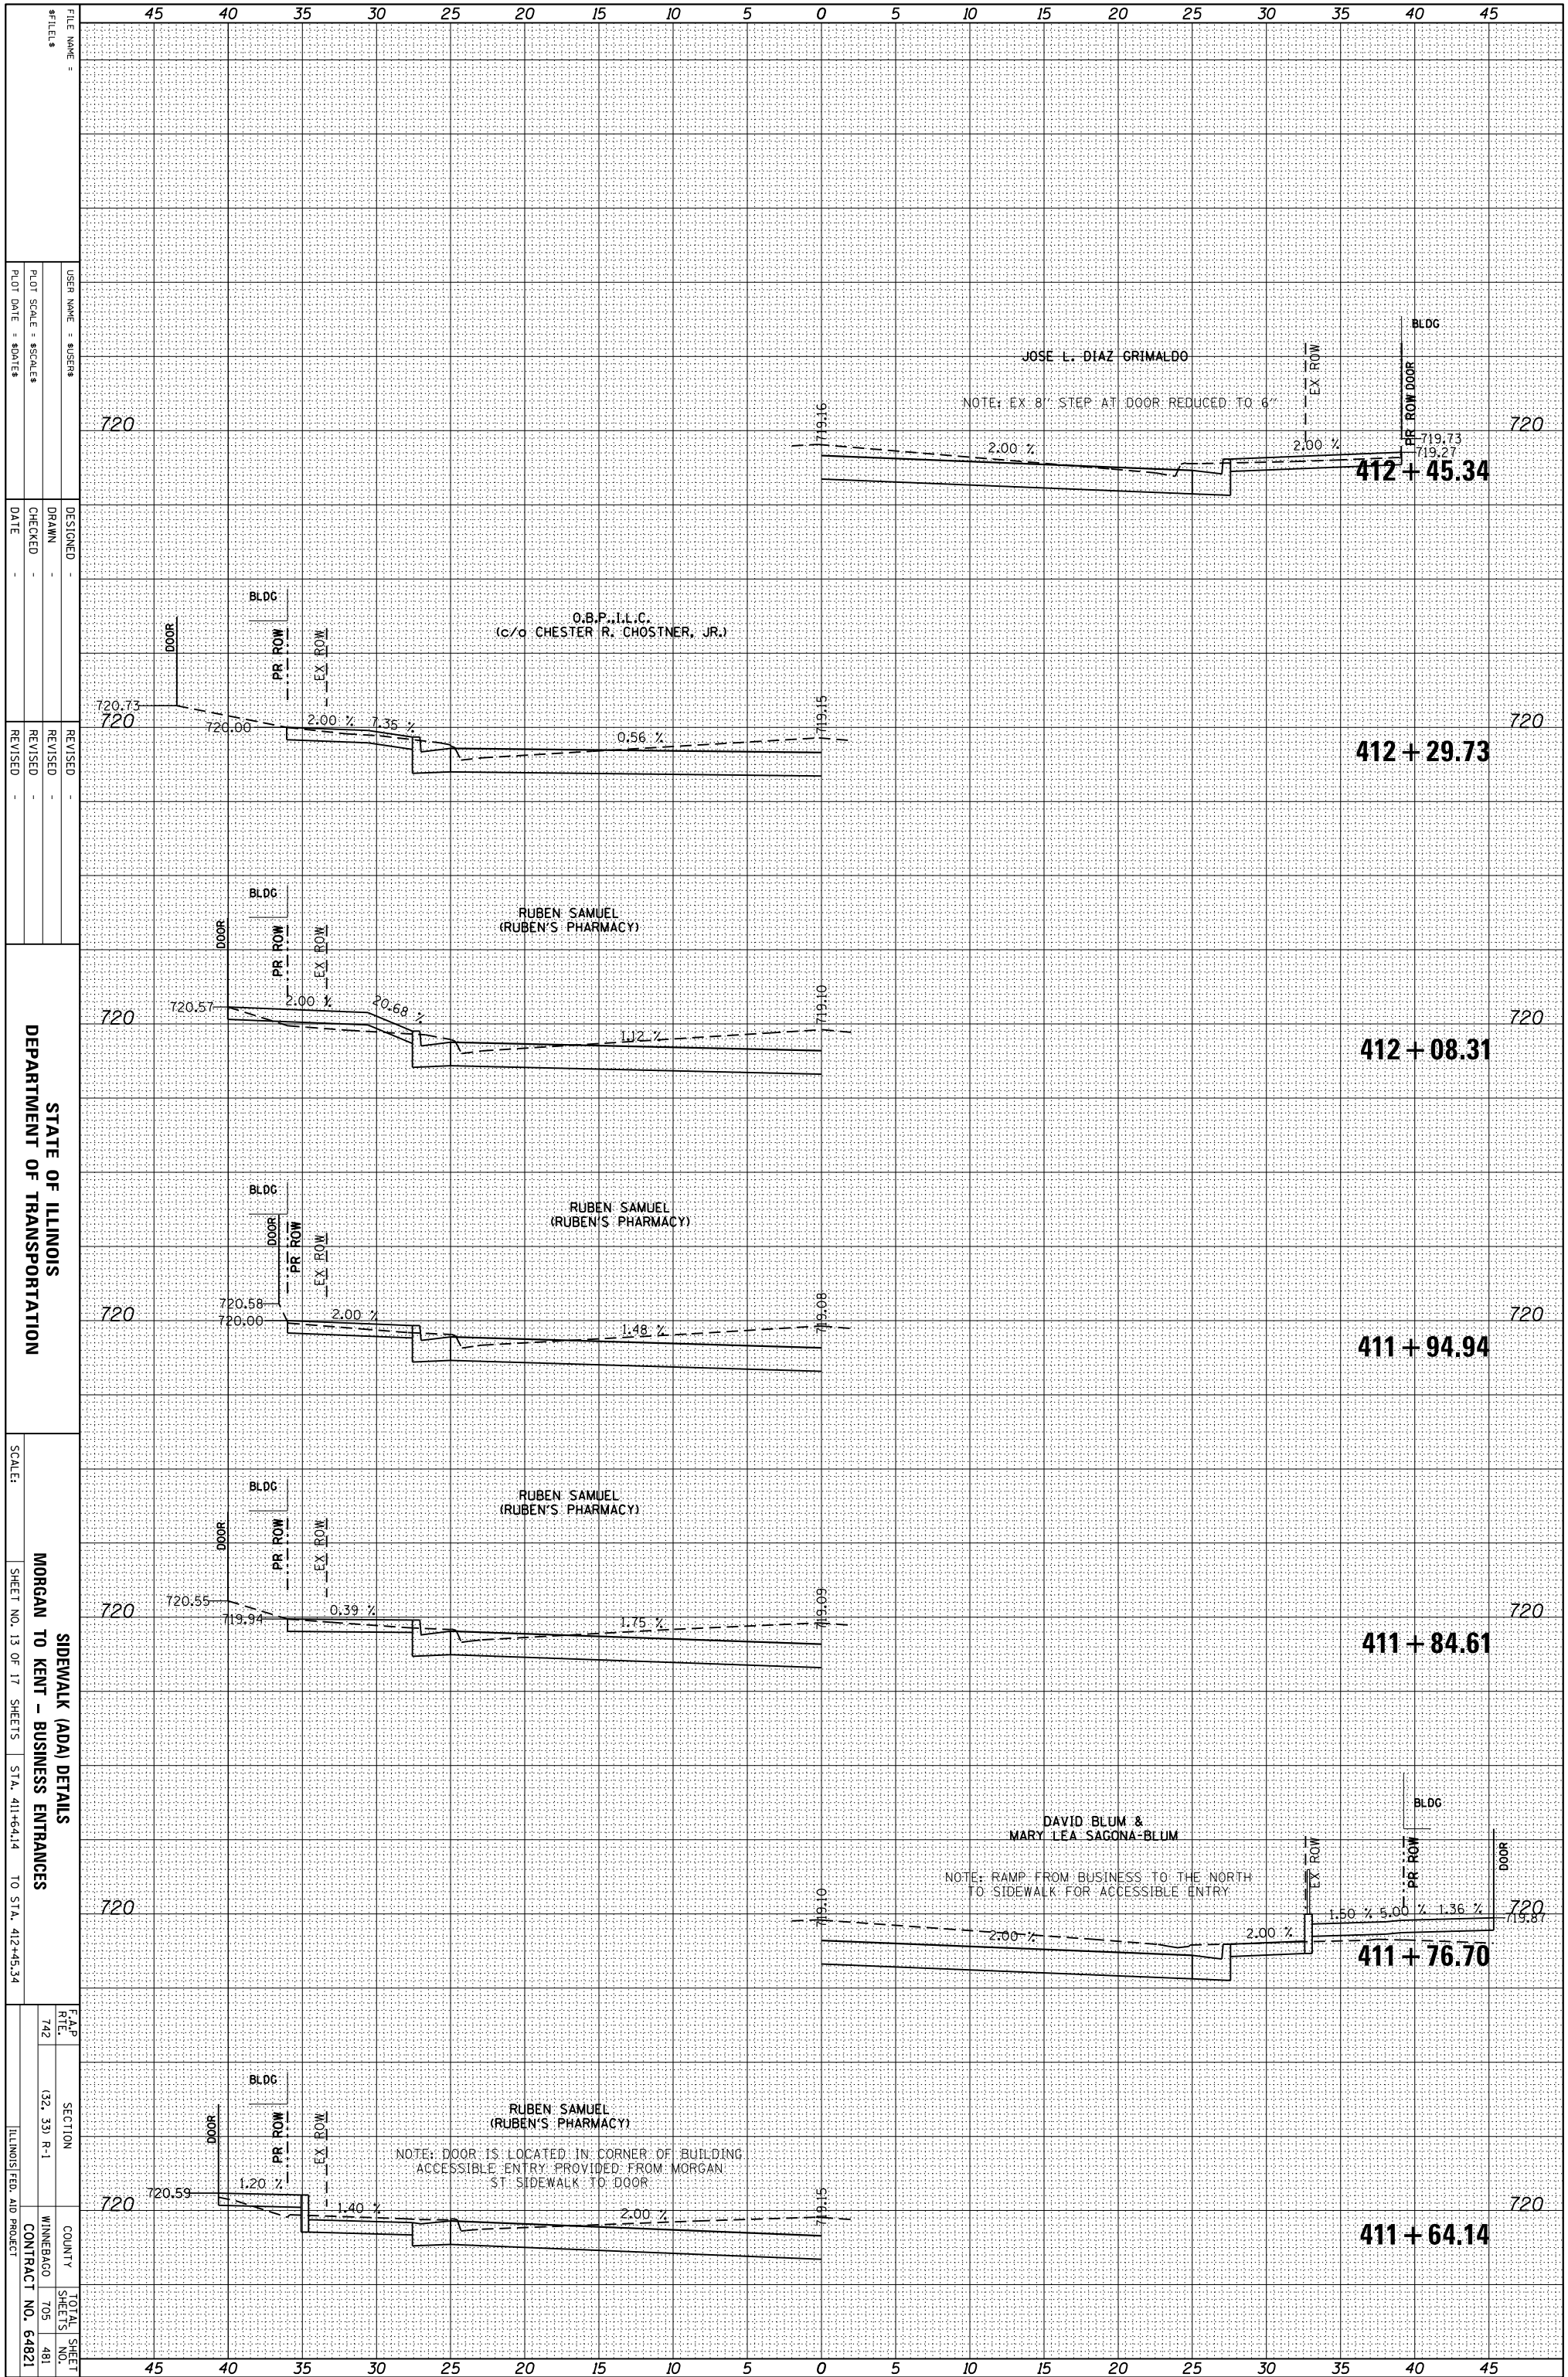

FILE NAME: _____
 #FILES: _____
 USER NAME: \$USERS
 PLOT SCALE: \$Scales
 PLOT DATE: \$DATE
 DESIGNED: _____
 DRAWN: _____
 CHECKED: _____
 DATE: _____
 REVISED: _____
 REVISED: _____
 REVISED: _____
 REVISED: _____
 SCALE: _____
 SHEET NO. 13 OF 17 SHEETS STA. 411+64.14 TO STA. 412+45.34
 SIDEWALK (ADA) DETAILS
 MORGAN TO KENT - BUSINESS ENTRANCES
 COUNTY: MINNEBAGO
 SECTION: (32, 33) P-1
 TOTAL SHEET NO. 481
 CONTRACT NO. 64821
 ILLINOIS FED. AID PROJECT

STATE OF ILLINOIS
DEPARTMENT OF TRANSPORTATION