


ORIGINAL SURVEY	SURVEYED	BY	DATE
NOTE BOOK	PLOTTED		
	TEMPLATE		
	AREAS		
	AREAS CHECKED		

FINAL SURVEY	SURVEYED	BY	DATE
NOTE BOOK	PLOTTED		
	TEMPLATE		
	AREAS		
	AREAS CHECKED		

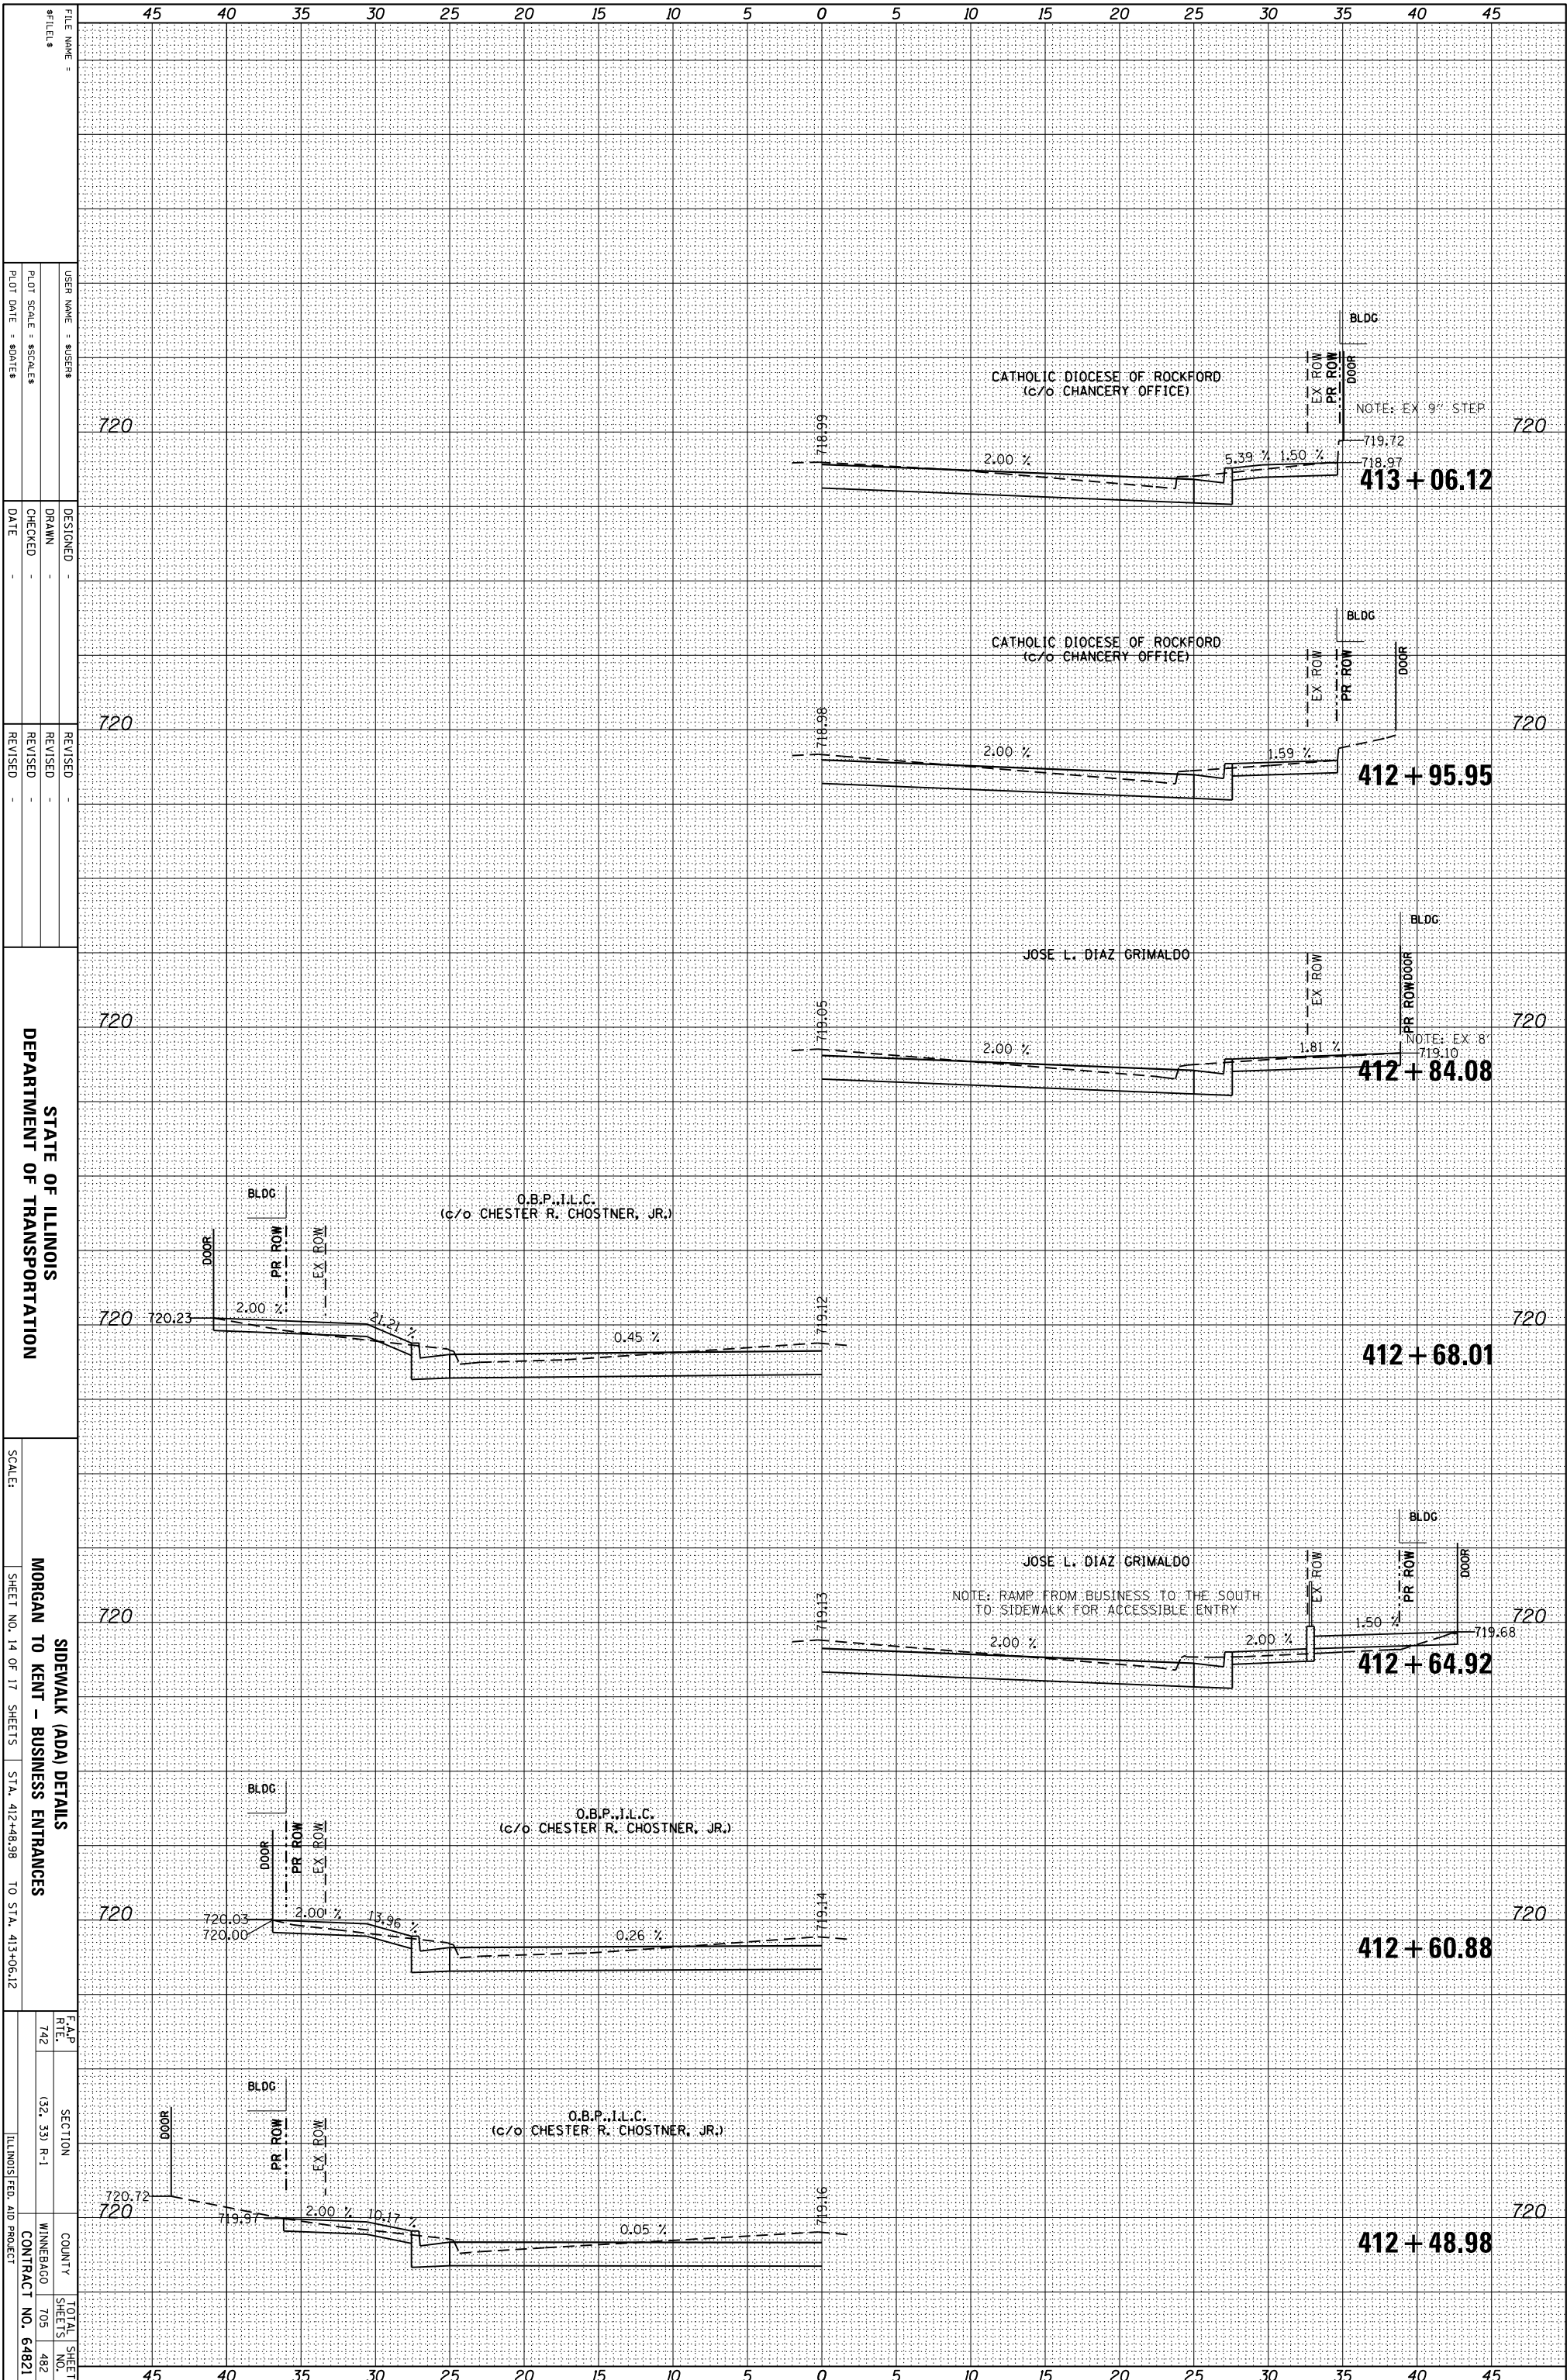

FILE NAME =	DESIGNED -
#FILES =	DRAWN -
USER NAME = \$USERS	CHECKED -
PLLOT SCALE = \$SCALE\$	DATE
PLLOT DATE = \$DATE\$	

REVISID -	REVISID -
REVISID -	REVISID -
REVISID -	REVISID -

STATE OF ILLINOIS
DEPARTMENT OF TRANSPORTATION
SCALE:
SHEET NO. 14 OF 17 SHEETS
STA. 412+48.98 TO STA. 413+06.12

F.A.P. RTE.	SECTION	COUNTY	TOTAL SHEET NO.
742	(32, 33) P-1	WINNEBAGO	705 482
		CONTRACT NO. 64821	
		ILLINOIS FED. AID PROJECT	