


ORIGINAL SURVEY	SURVEYED	BY	DATE
NOTE BOOK	PLOTTED		
	TEMPLATE		
	AREAS		
	AREAS CHECKED		

FINAL SURVEY	SURVEYED	BY	DATE
NOTE BOOK	PLOTTED		
	TEMPLATE		
	AREAS		
	AREAS CHECKED		

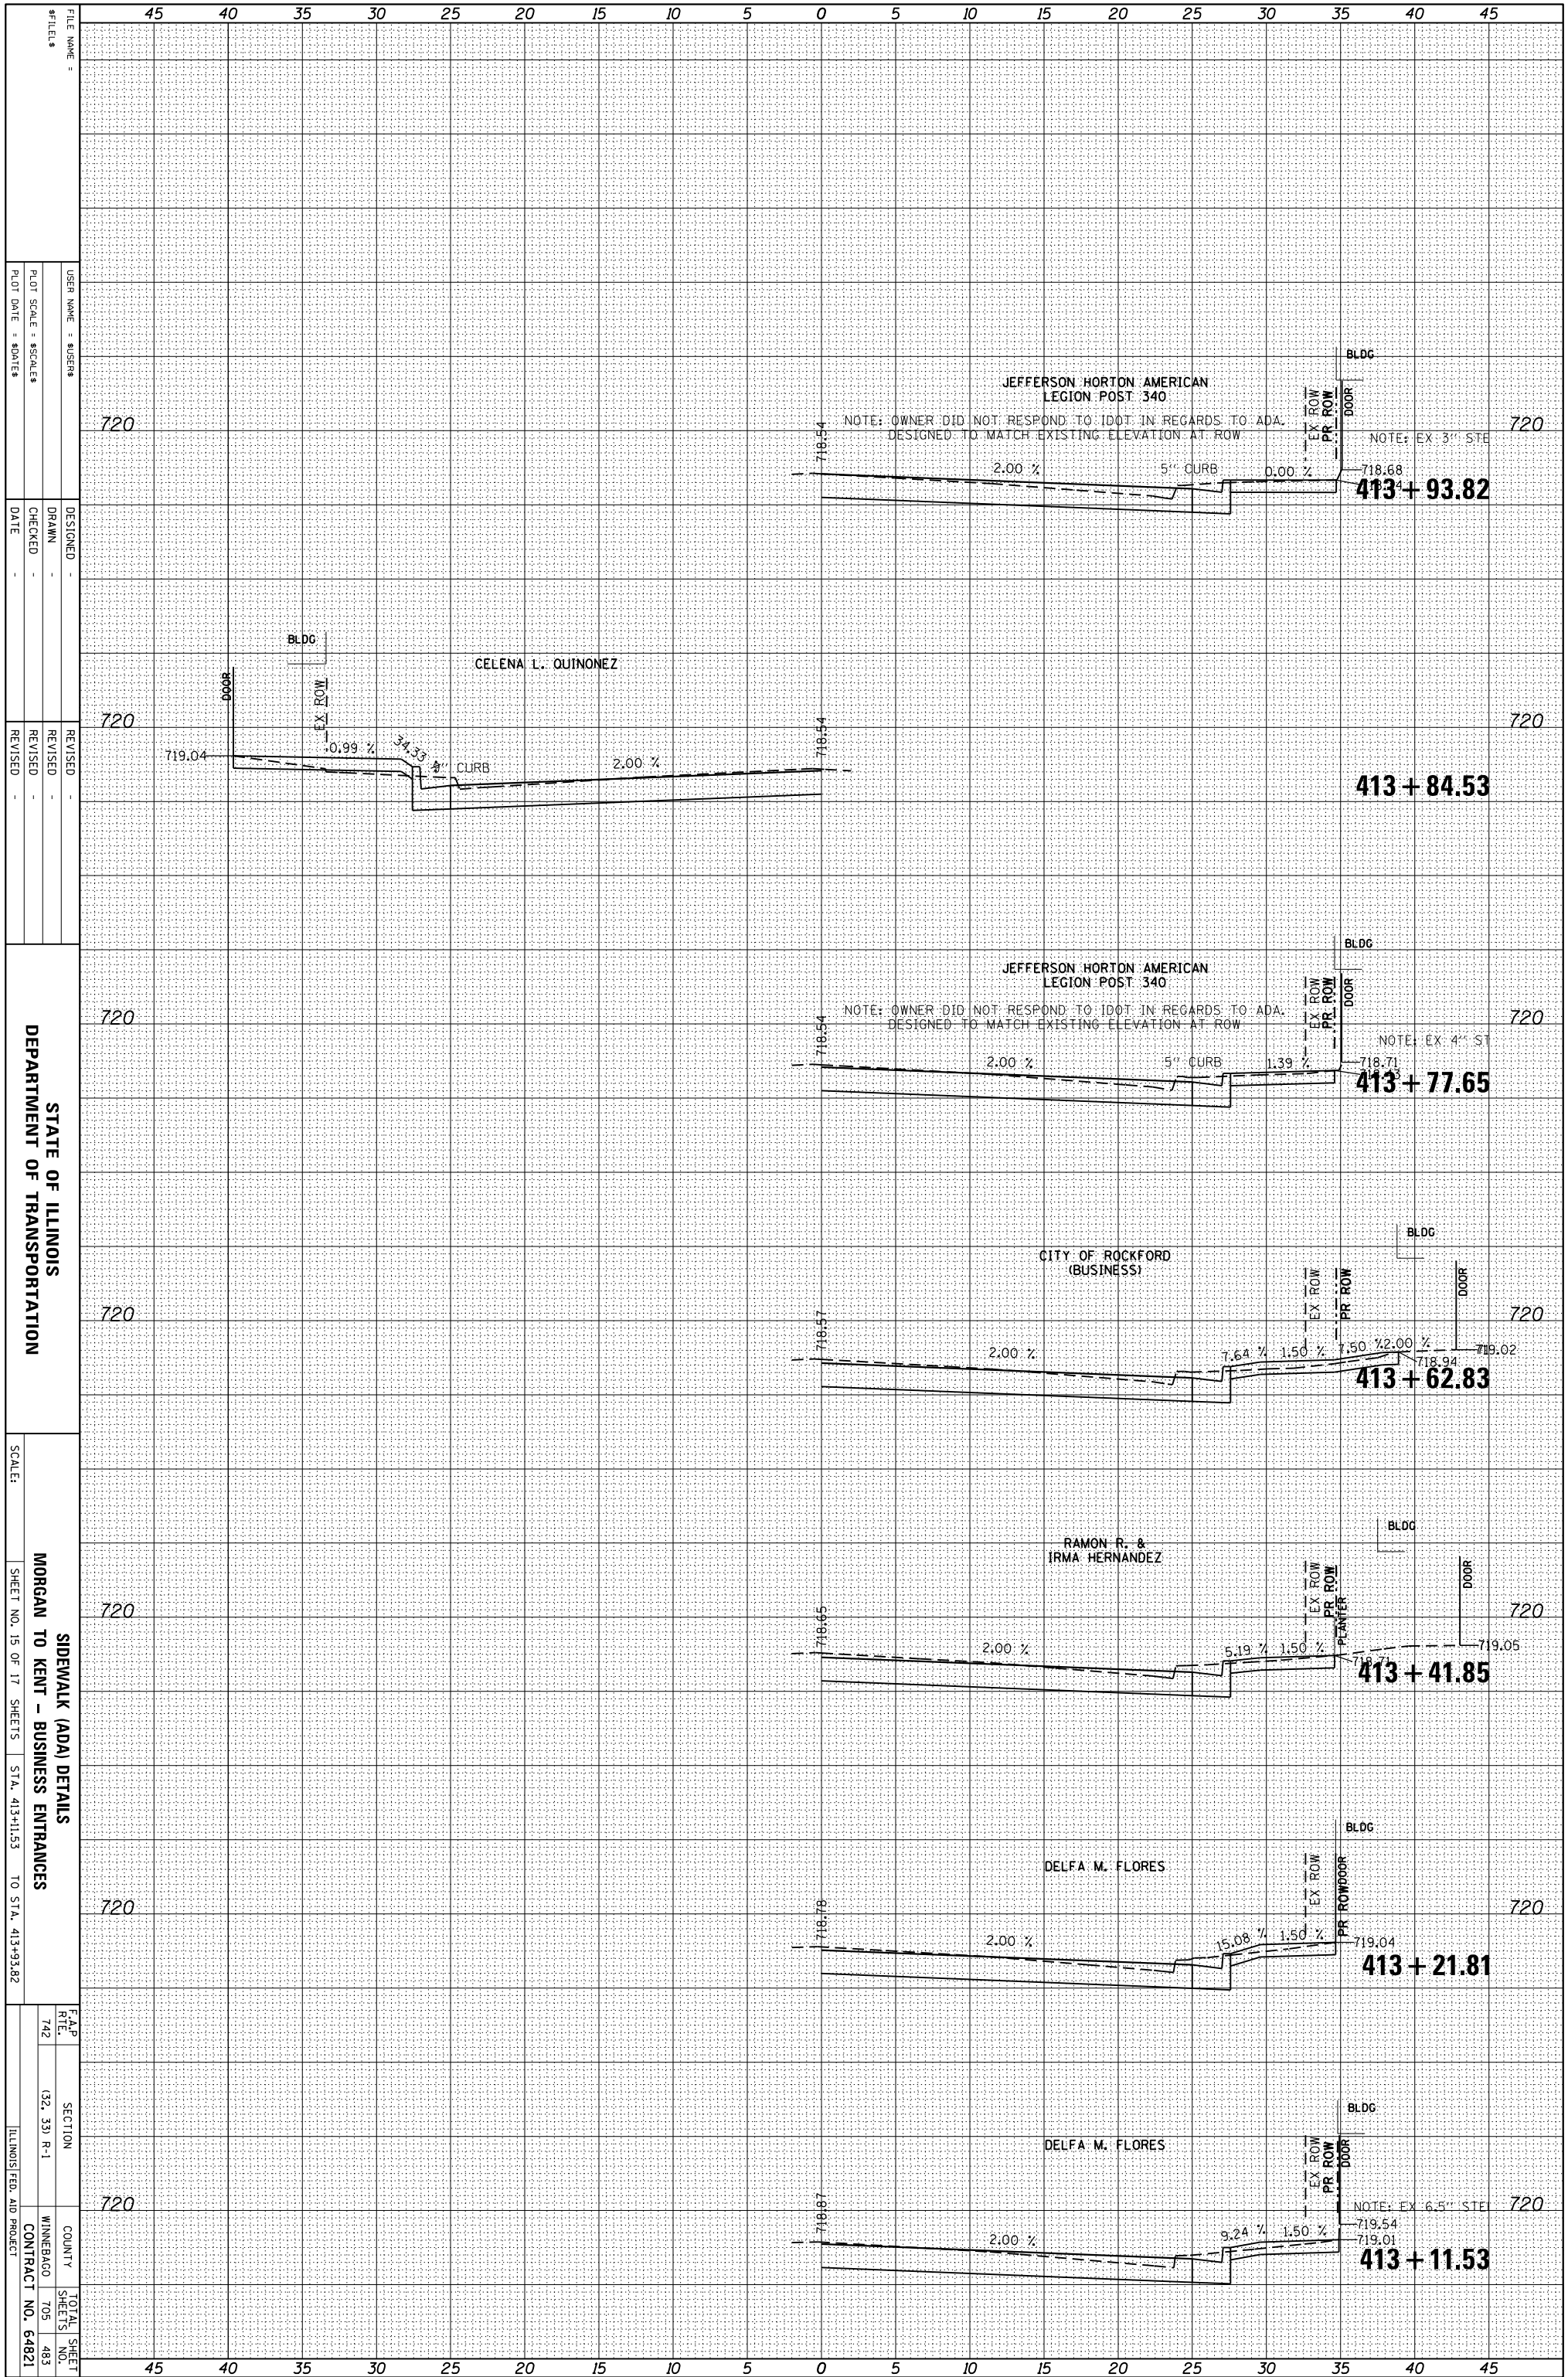

FILE NAME =	DESIGNED -
#FILES	DRAWN -
USER NAME = \$USER\$	CHECKED -
PLLOT SCALE = \$SCALE\$	DATE -
PLLOT DATE = \$DATE\$	REVISID -
	REVISID -
	REVISID -

STATE OF ILLINOIS
DEPARTMENT OF TRANSPORTATION

SCALE:
SHEET NO. 15 OF 17 SHEETS STA. 413+11.53 TO STA. 413+93.82

F.A.P. RTE.	SECTION	COUNTY	TOTAL SHEET NO.
742	(32, 33) P-1	WINNEBAGO	705
			483
			CONTRACT NO. 64821
			ILLINOIS FED. AID PROJECT