


ORIGINAL SURVEY	SURVEYED	BY	DATE
NOTE BOOK	PLOTTED		
	TEMPLATE		
	AREAS		
	AREAS CHECKED		

FINAL SURVEY	SURVEYED	BY	DATE
NOTE BOOK	PLOTTED		
	TEMPLATE		
	AREAS		
	AREAS CHECKED		

**NOTE CROSS SECTION SHIFTED  
10' RT TO FIT ON SHEET**

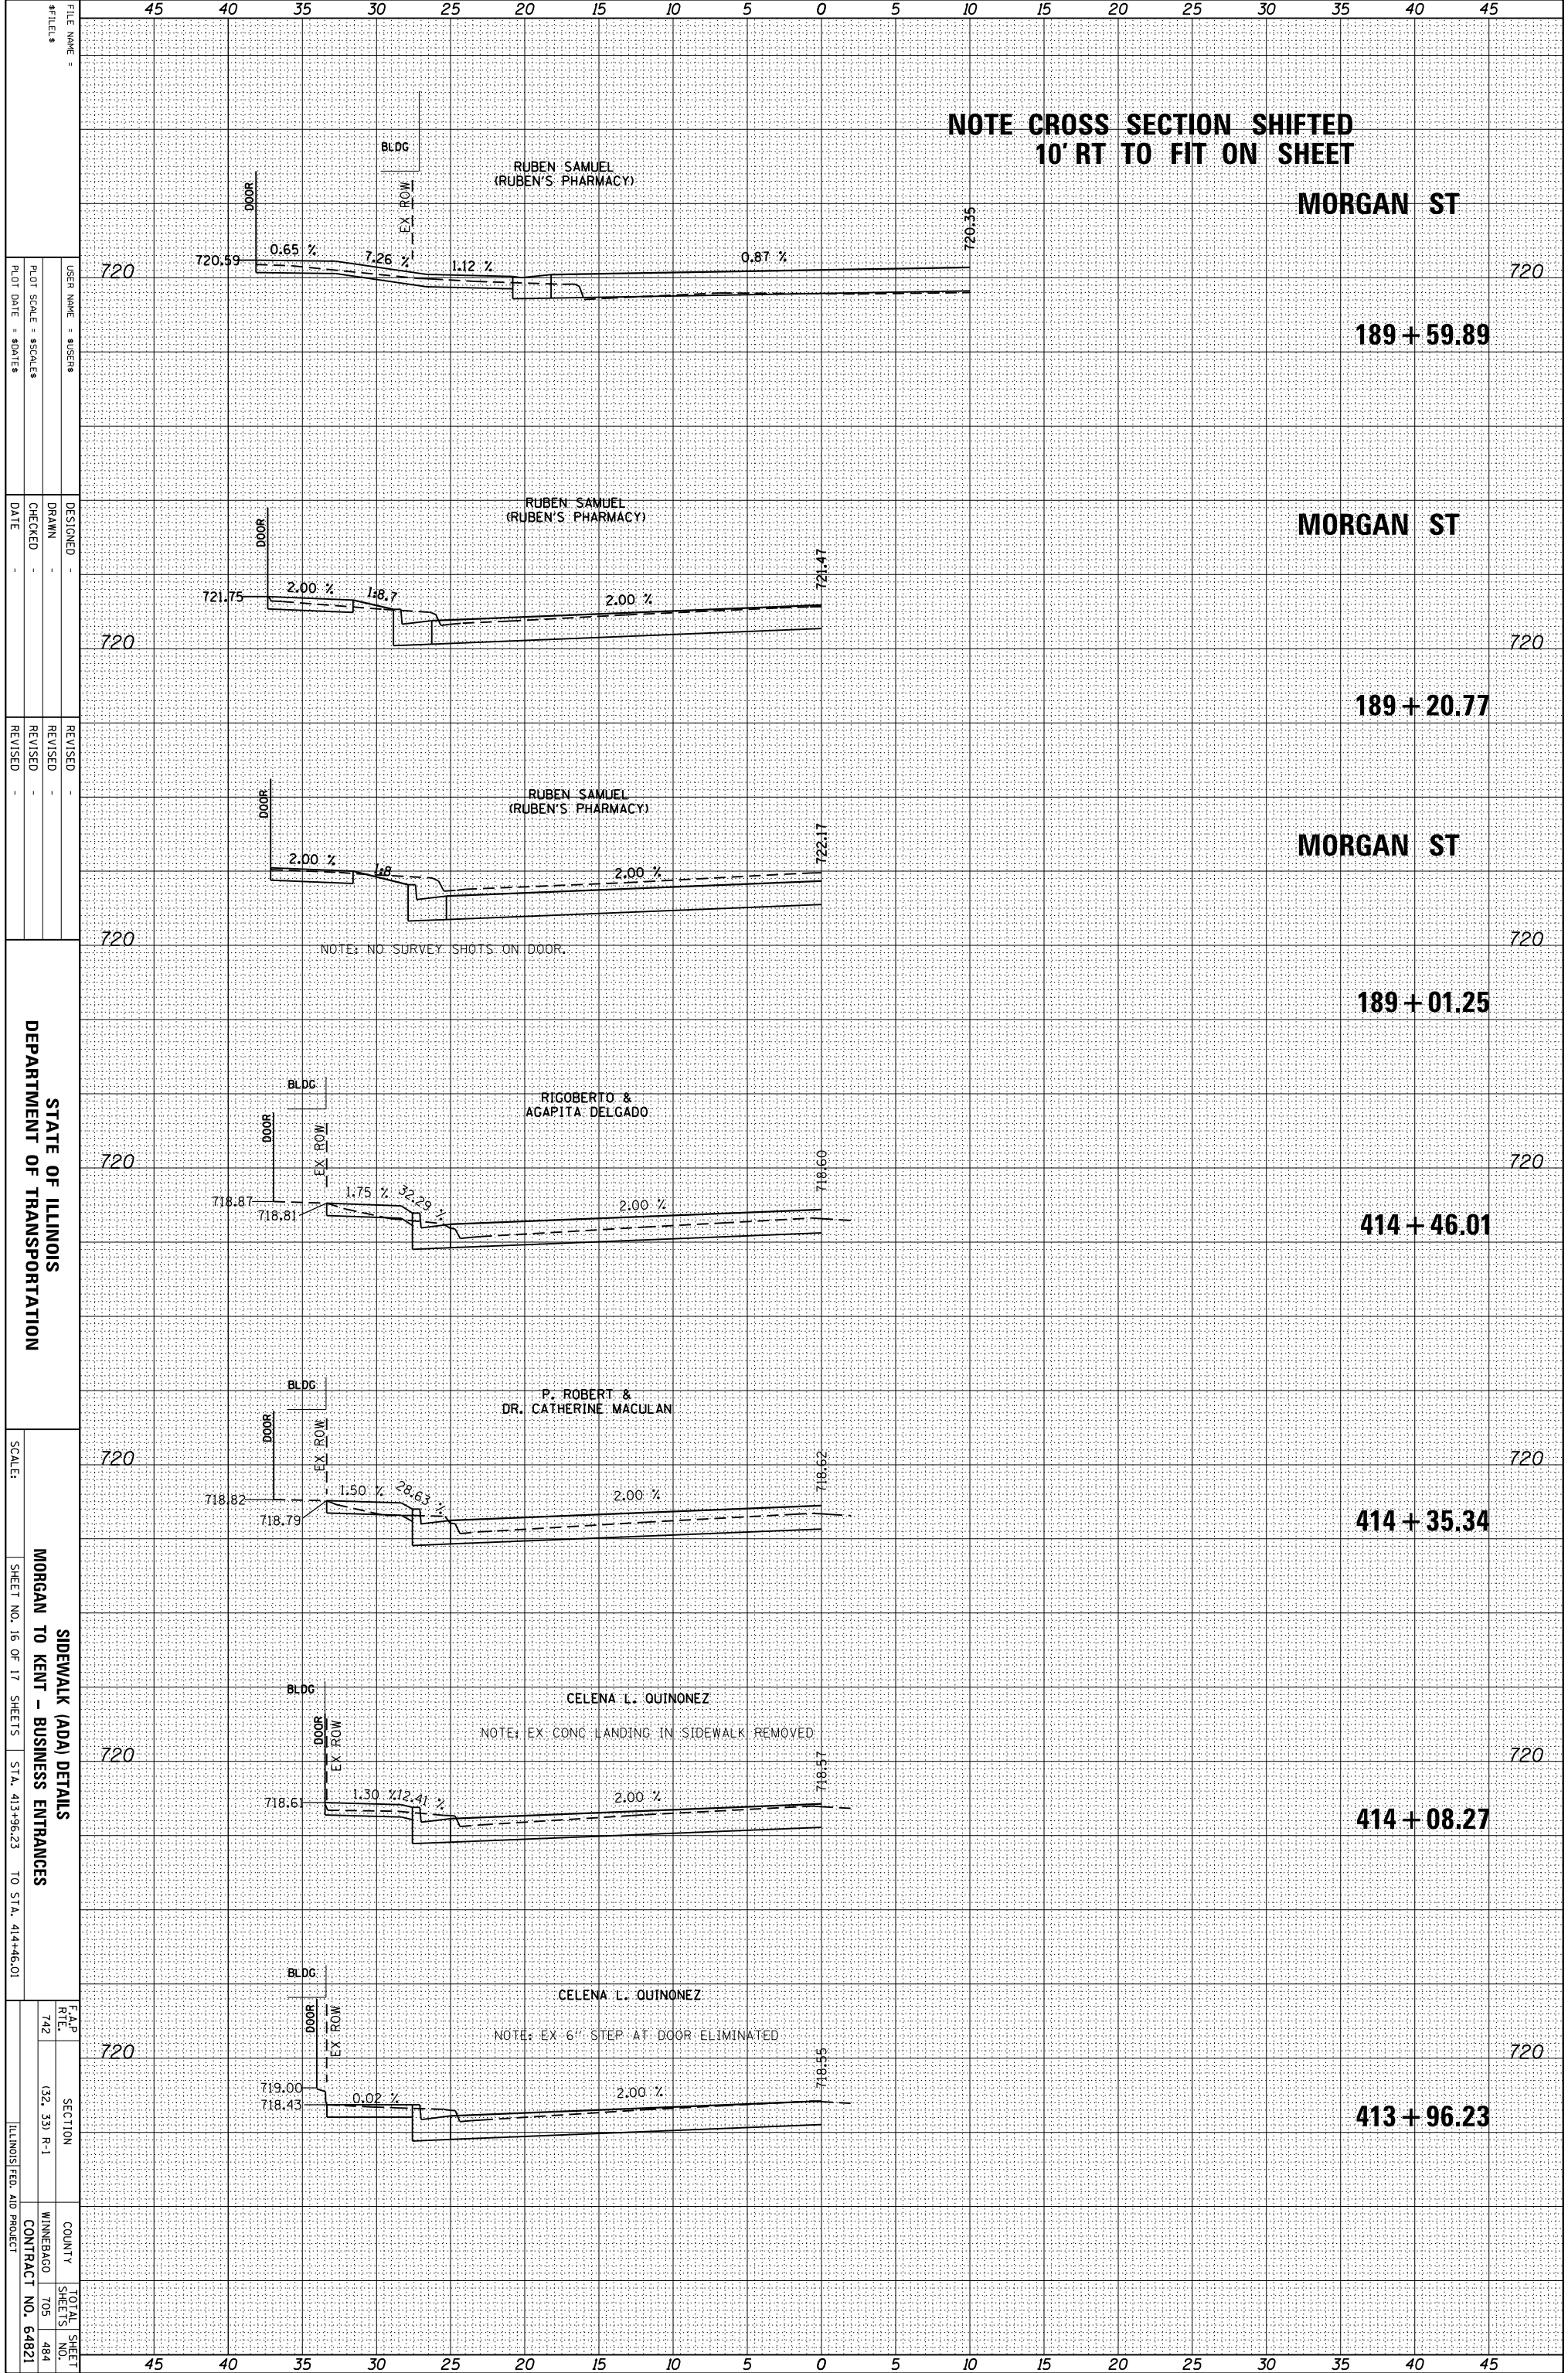

FILE NAME =  
#FILES  
DESIGNED -  
DRAWN -  
CHECKED -  
DATE -  
REVISOR -  
REVISED -  
REVISOR -  
REVISED -  
REVISOR -  
SCALE: 1" = 40 FEET  
SHEET NO. 16 OF 17 SHEETS STA. 413+96.23 TO STA. 414+46.01

STATE OF ILLINOIS  
DEPARTMENT OF TRANSPORTATION  
SIDEWALK (ADA) DETAILS  
MORGAN TO KENT - BUSINESS ENTRANCES  
F.A.P. R.T.E. 742  
SECTION (32, 33) P-1  
COUNTY WINNEBAGO  
TOTAL SHEETS 705  
SHEETS NO. 484  
CONTRACT NO. 64821  
ILLINOIS FED. AID PROJECT