




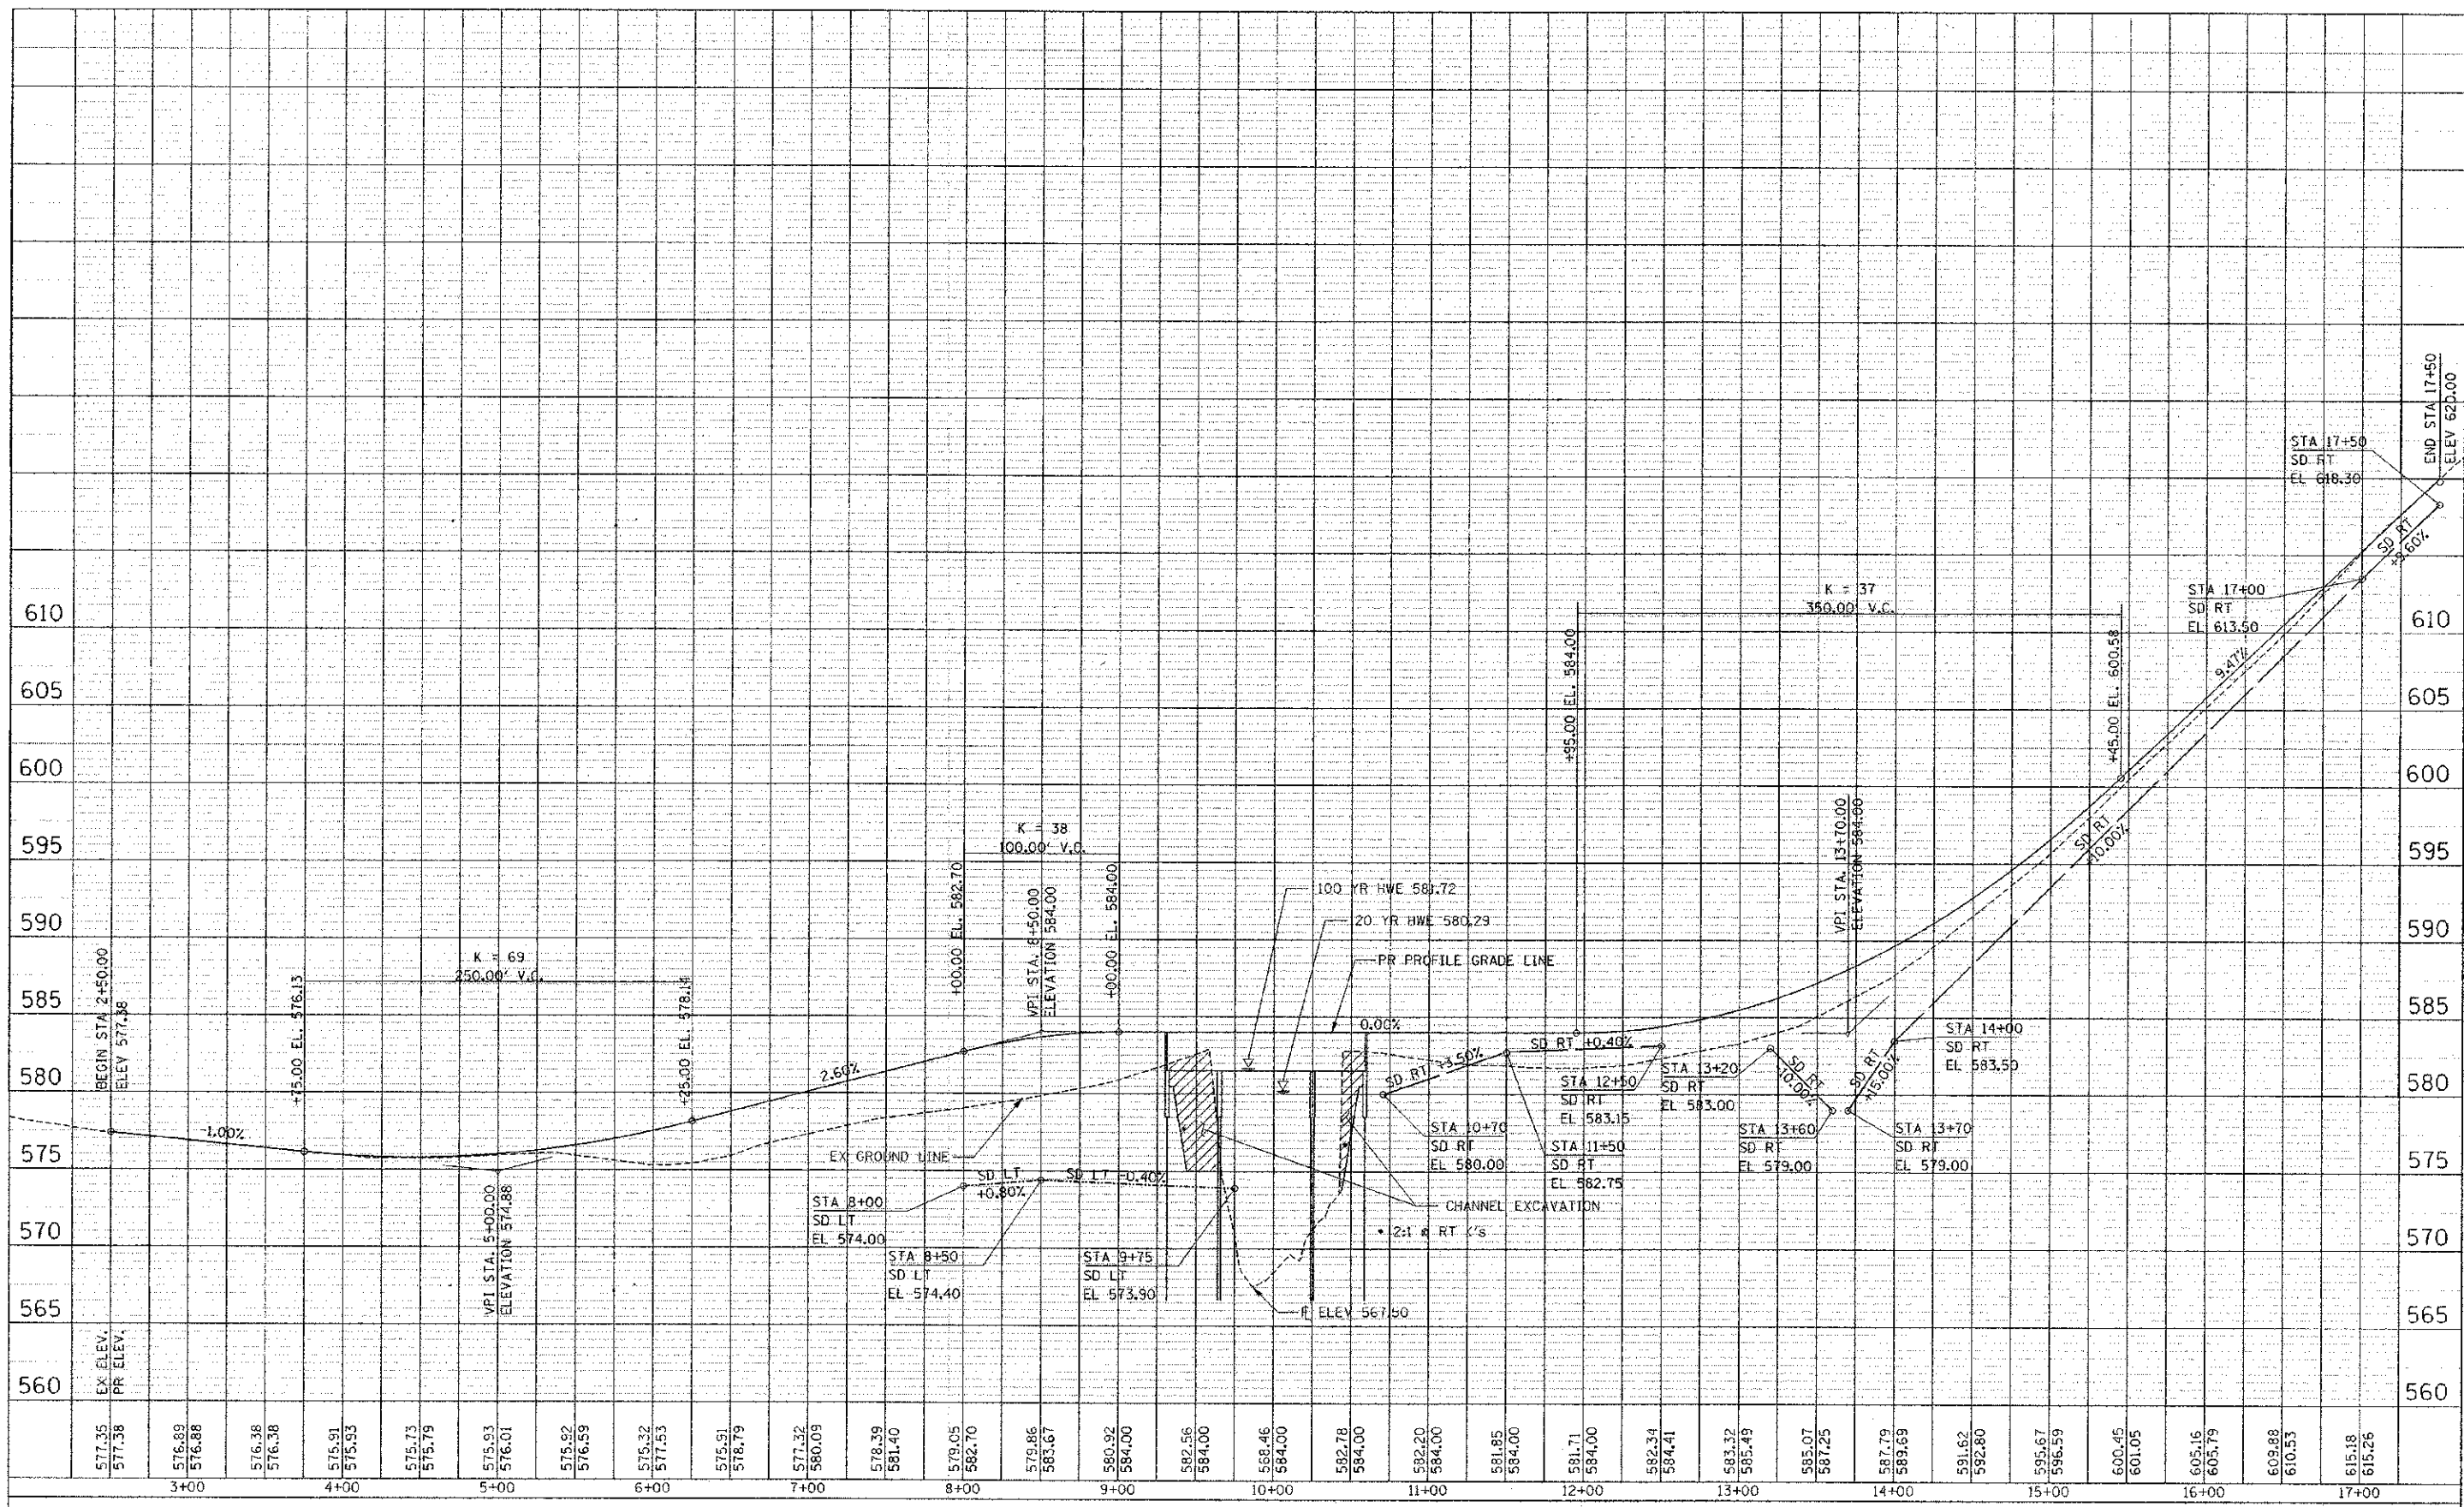

FILE NAME =	USER NAME = RickG	DESIGNED -	REVISED -	<b>STATE OF ILLINOIS DEPARTMENT OF TRANSPORTATION</b>	<b>ROADWAY PROFILE CH 12 OVER BECKS CREEK</b>	C.N. RTE.	SECTION	COUNTY	TOTAL SHEETS	SHEET NO.	
D:\S0\B13\CADD Sheets\013-Profile.dgn	PLOT SCALE = 50.0000' / 1" =	DRAWN -	REVISED -			12	09-00267-00-BR	SHELBY	24	6	
PLOT DATE = 1/2/2013	DATE -	CHECKED -	REVISED -			CONTRACT No. 95700					
		DATE -	REVISED -			ILLINOIS FED. AID PROJECT					