


0
10+50

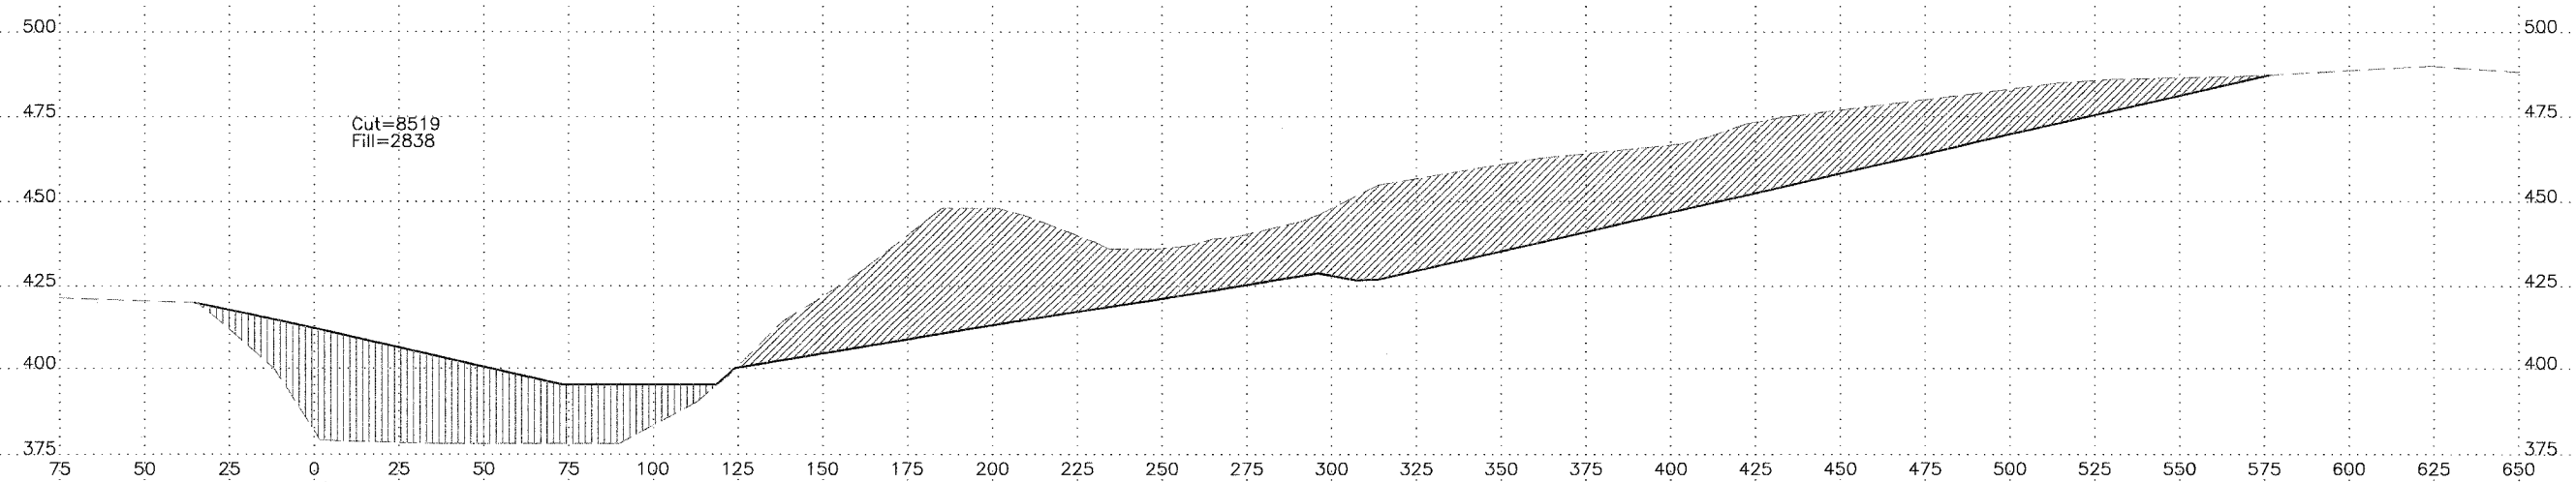

0
10+00

Horizontal Scale 25'
Vertical Scale 25'