
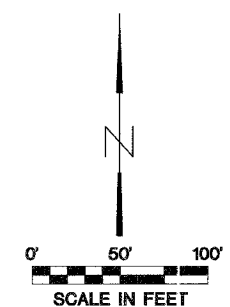


Drawn By: OMA Date: 01-28-07
Checked By: _____

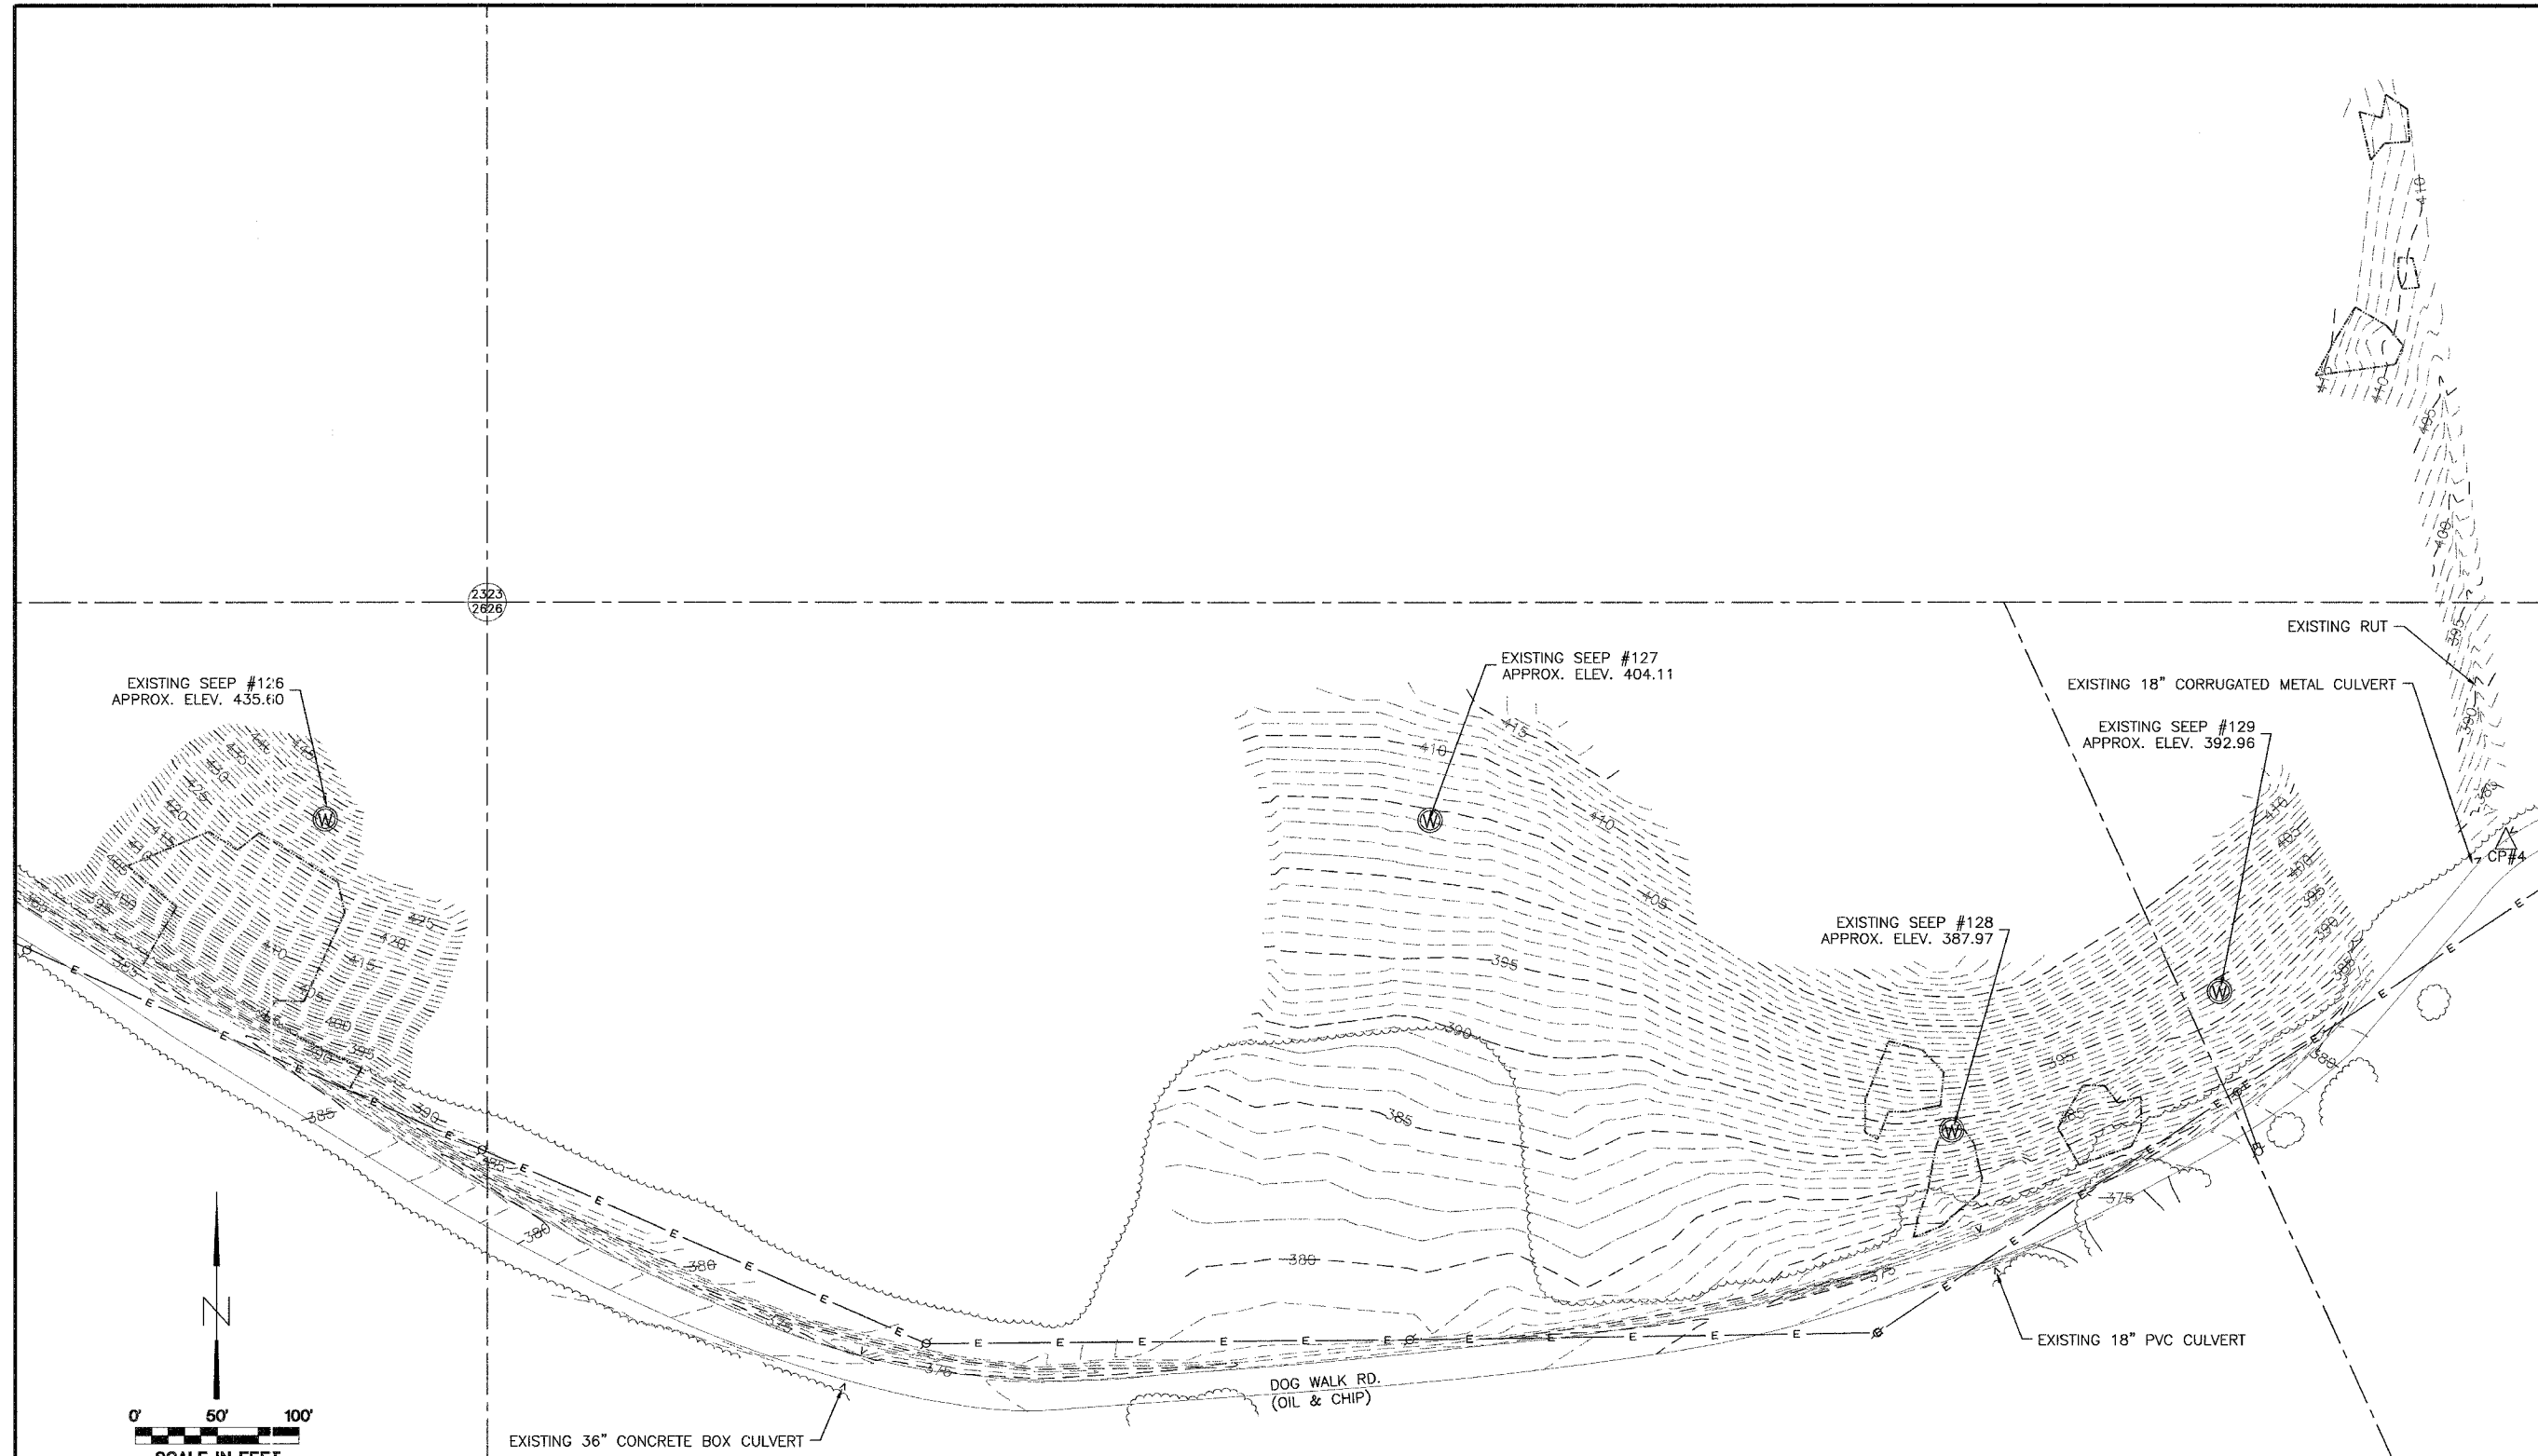

	EXISTING CONTOUR
	TREELINE
	OVERHEAD ELECTRIC LINE
	SECTION LINE
	BARE AREA
	ELECTRIC POWER POLE
	CONTROL POINT
	ACID SEEP

LEGEND

CP#	ELEV.	NORTHING	EASTING	DESCRIPTION
4	382.52	382,492.17	965,904.35	5/8" IRON PIN WITH YELLOW CAP
*1	361.71	382,498.63	967,136.23	5/8" IRON PIN WITH YELLOW CAP

* CP#1 IS LOCATED OUTSIDE AVAILABLE MAPPING

TRAVERSE LAYOUT DATA

