


F.A.P. RTE.	SECTION	COUNTY	TOTAL SHEETS	SHEET NO.
343	*	COOK	283	245
STA.		TO STA.		
FED. ROAD DIST. NO.		ILLINOIS	FED. AID PROJECT	
* 700-Y-D-R & 700-B-R-1			62897	

DATE	BY
NO.	FINAL SURVEY NOTE BOOK NO.
	REVISIONS SURVEY PLOTTED
	TEMPLATE AREAS CHECKED

DATE	BY
NO.	ORIGINAL SURVEY NOTE BOOK NO.
	REVISIONS SURVEY PLOTTED
	TEMPLATE AREAS CHECKED

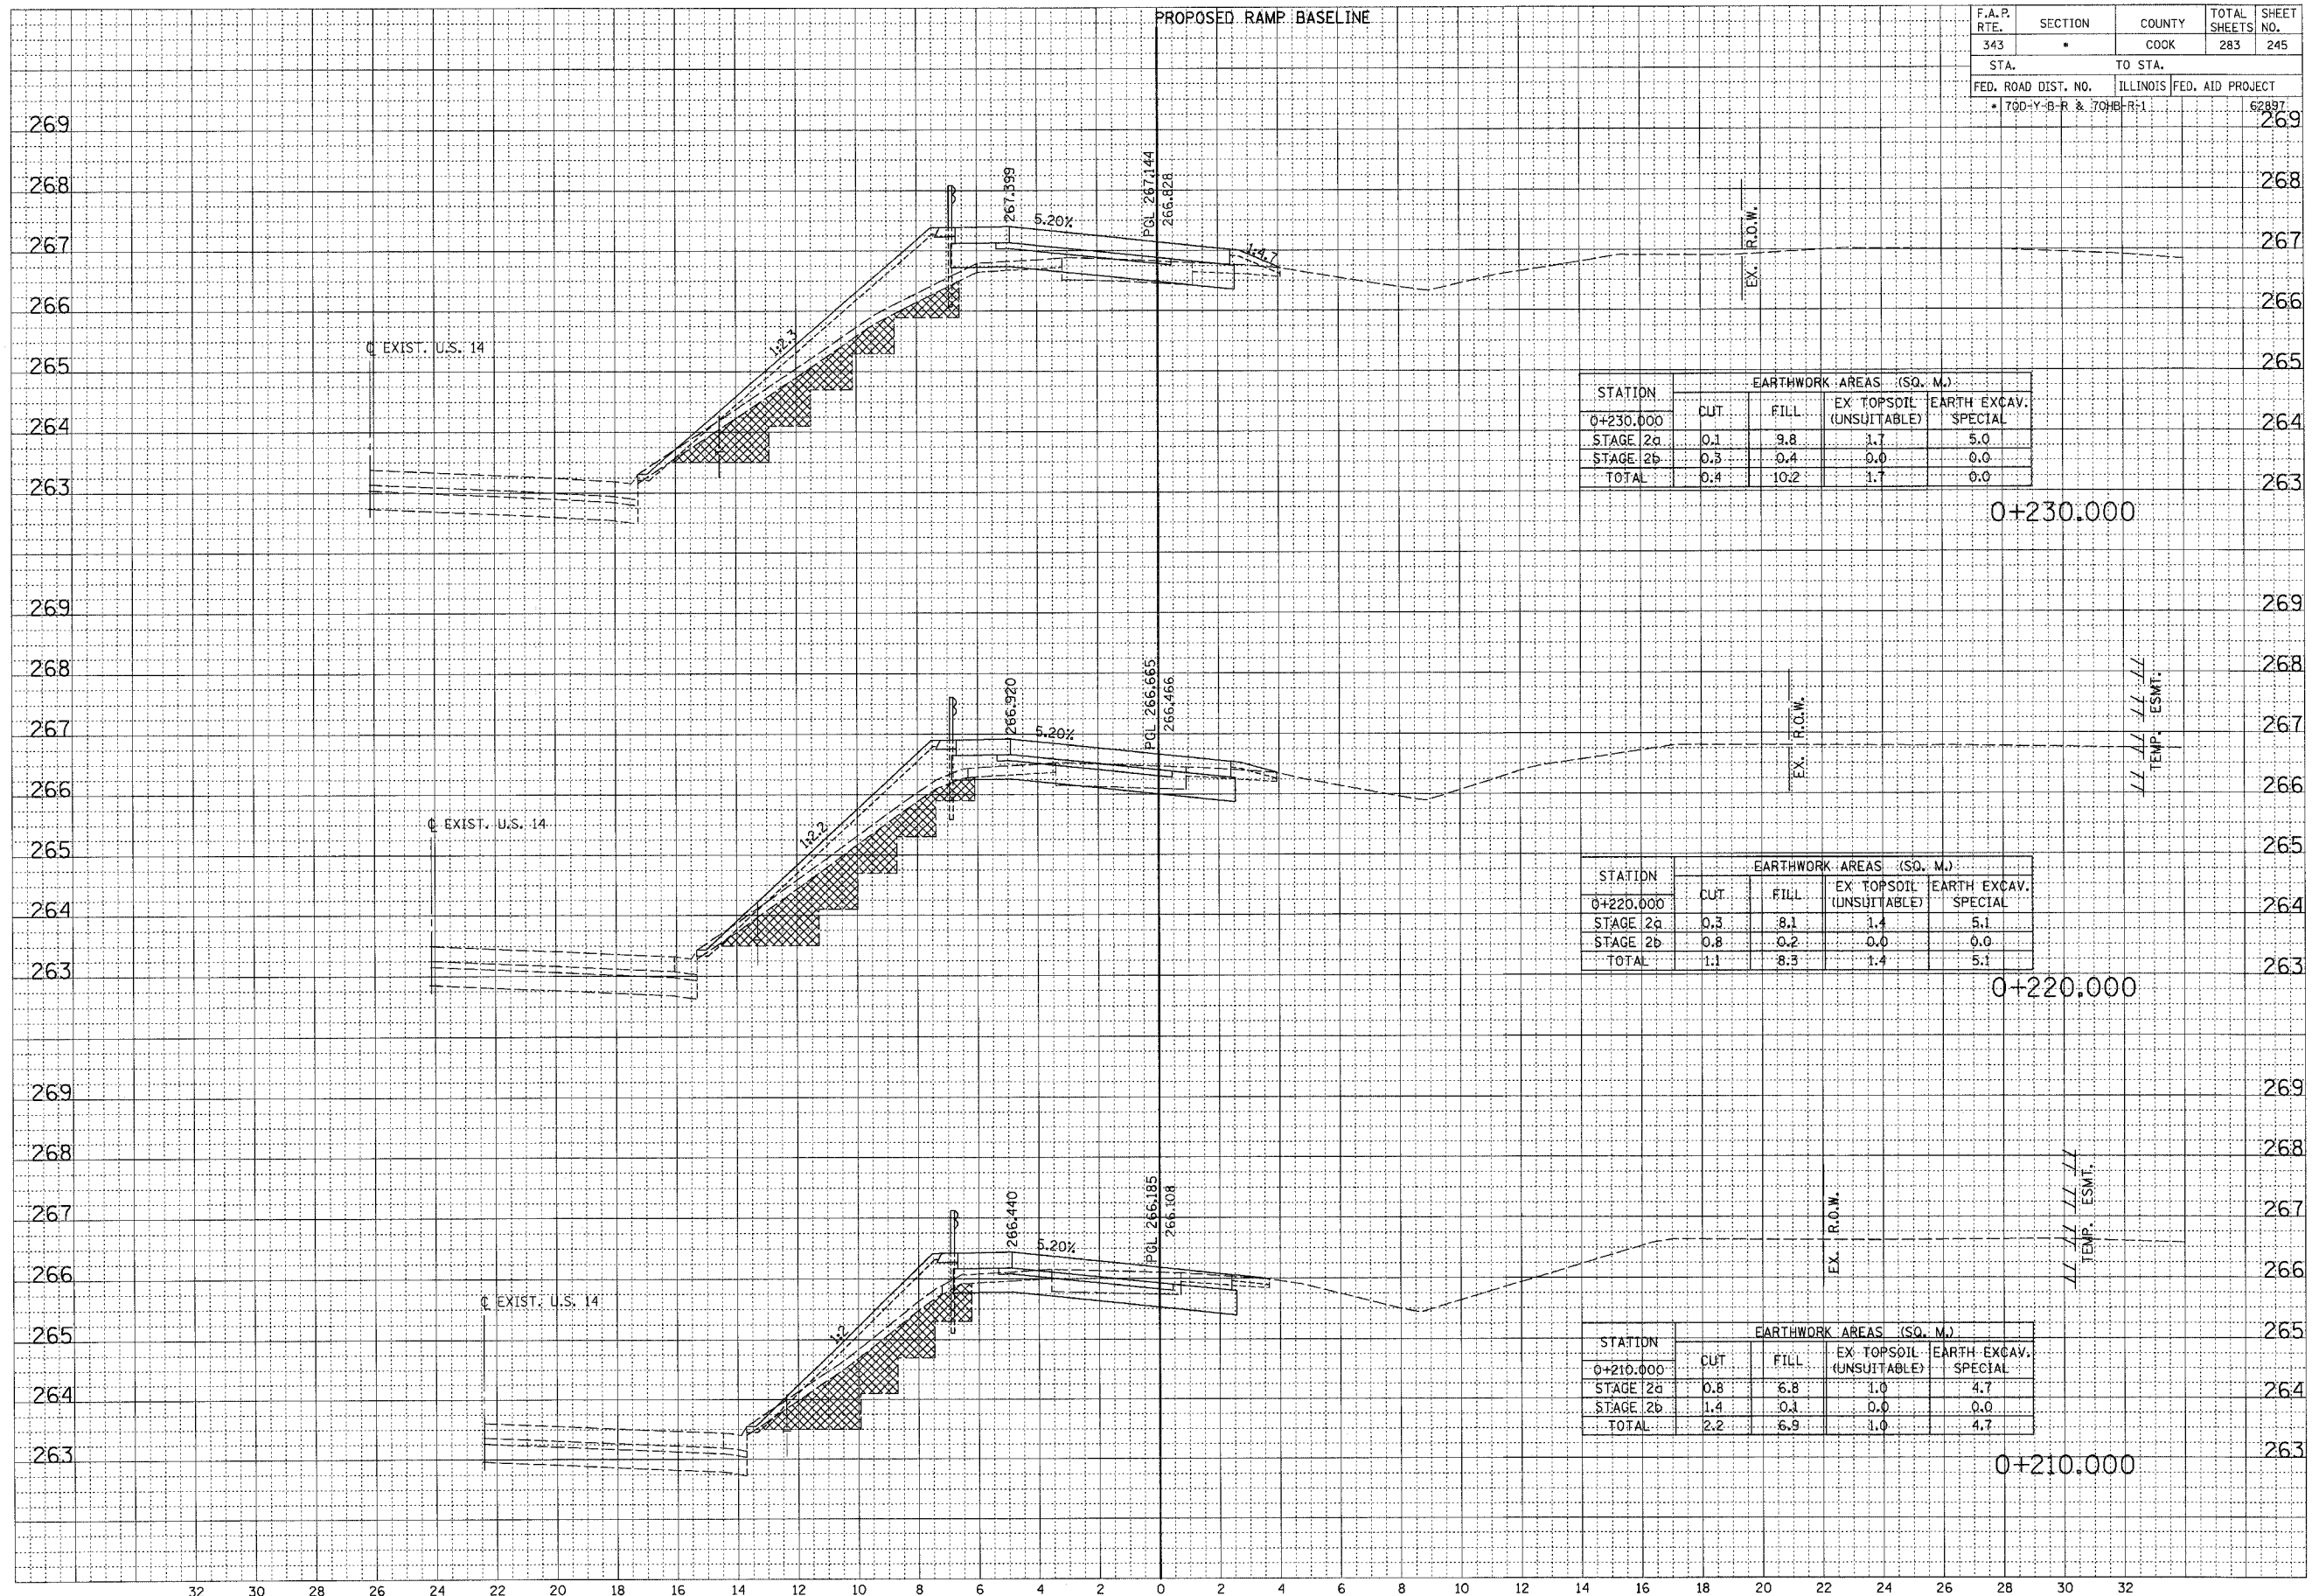

STATION	EARTHWORK AREAS (SQ. M.)			
	CUT	FILL	EX TOPSOIL (UNSUITABLE)	EARTH EXCAV. SPECIAL

STATION	EARTHWORK AREAS (SQ. M.)			
	CUT	FILL	EX TOPSOIL (UNSUITABLE)	EARTH EXCAV. SPECIAL

STATION	EARTHWORK AREAS (SQ. M.)			
	CUT	FILL	EX TOPSOIL (UNSUITABLE)	EARTH EXCAV. SPECIAL
