


| F.A.P. RTE. | SECTION | COUNTY | TOTAL SHEETS | SHEET NO. |
|---------------------|---------|---------------------------|--------------|-----------|
| 567 | 34X-BR | DEKALB | 90 | 24 |
| STA. 138+00 | | TO STA. 144+00 | | |
| FED. ROAD DIST. NO. | | ILLINOIS FED. AID PROJECT | | |

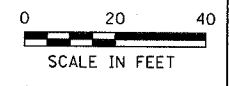

| DESIGN | INT. | DATE | REASON |
|--------|------|------|--------|
| | | | |



| DATE | BY | REASON |
|------|----|--------|
| | | |

| PLOTS & CHECKS | INT. | DATE | NO. | REASON |
|----------------|------|------|-----|--------|
| | | | | |

| DATE | BY | REASON |
|------|----|--------|
| | | |

| CHECKS | INT. | DATE | REASON |
|--------|------|------|--------|
| | | | |

FILE NAME = c:\projects\200600\10800\plan4.dgn
 PLOT DATE = 2/27/2007
 PLOT TIME = 5:15:59
 PLOT BY = GJSER8

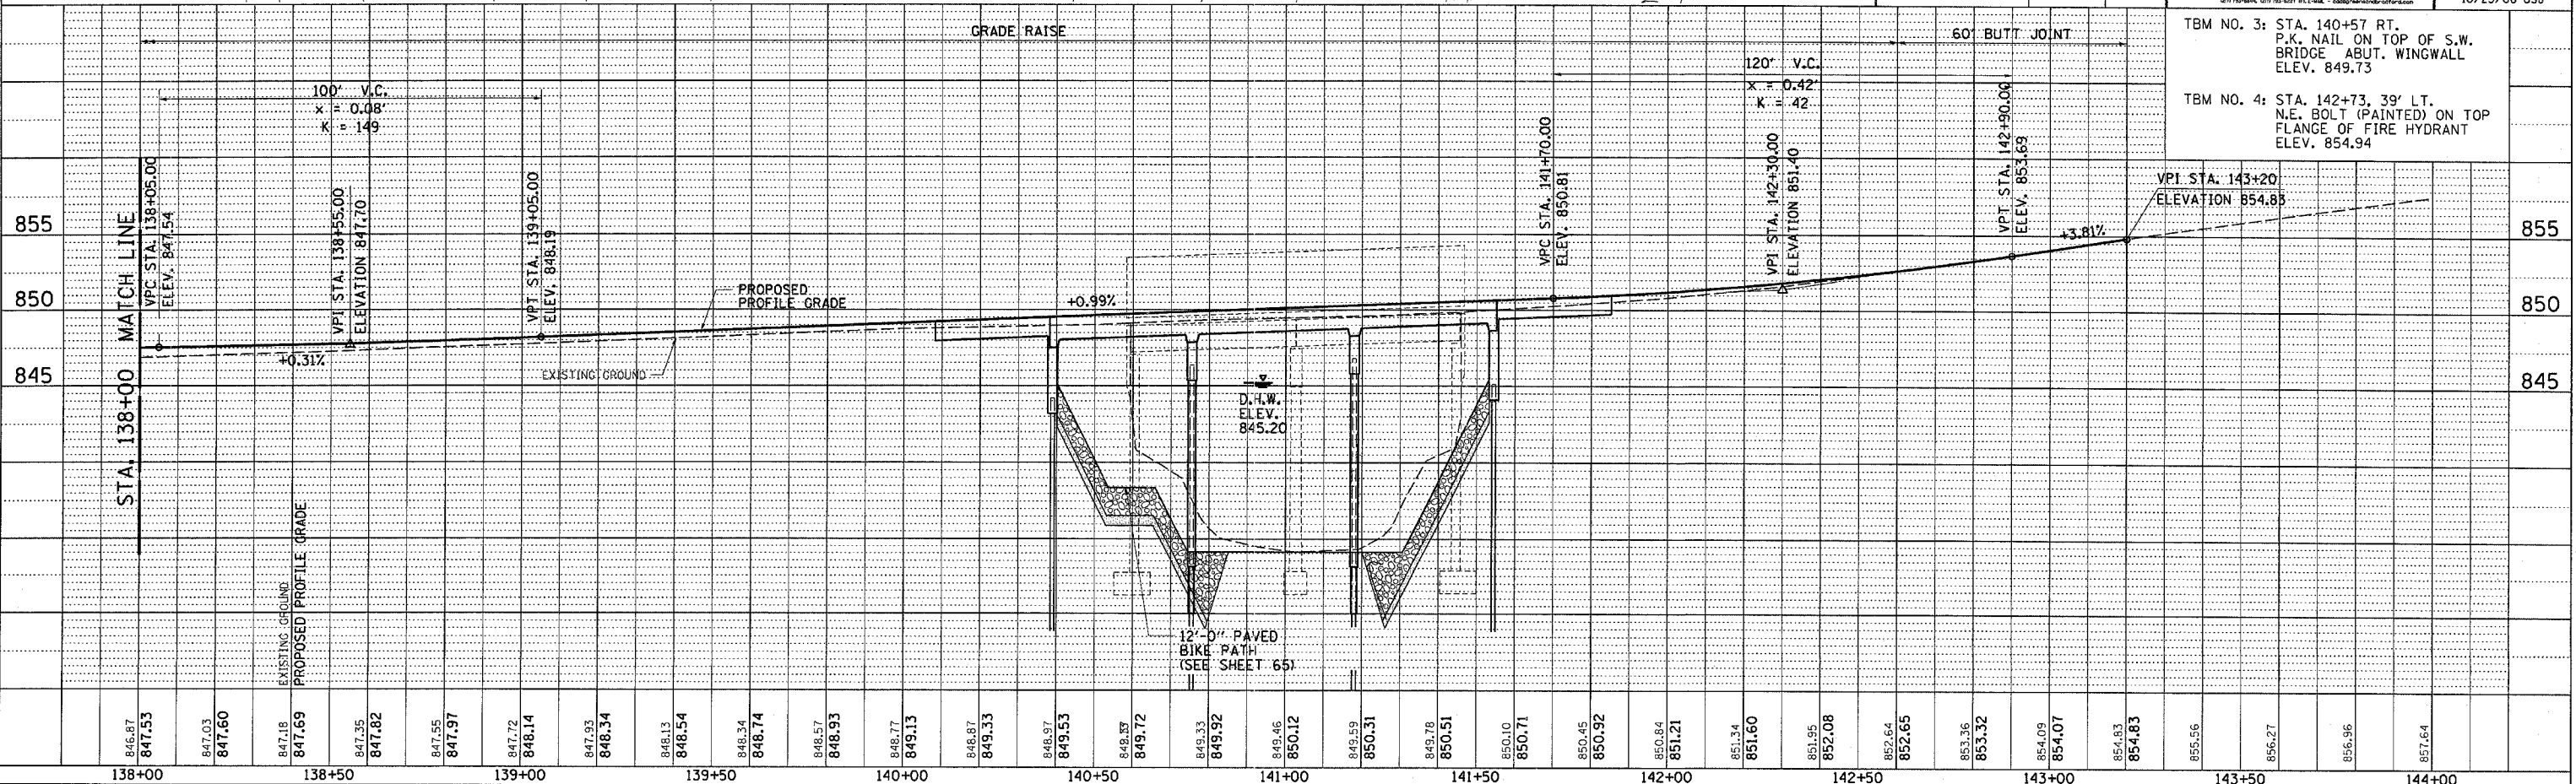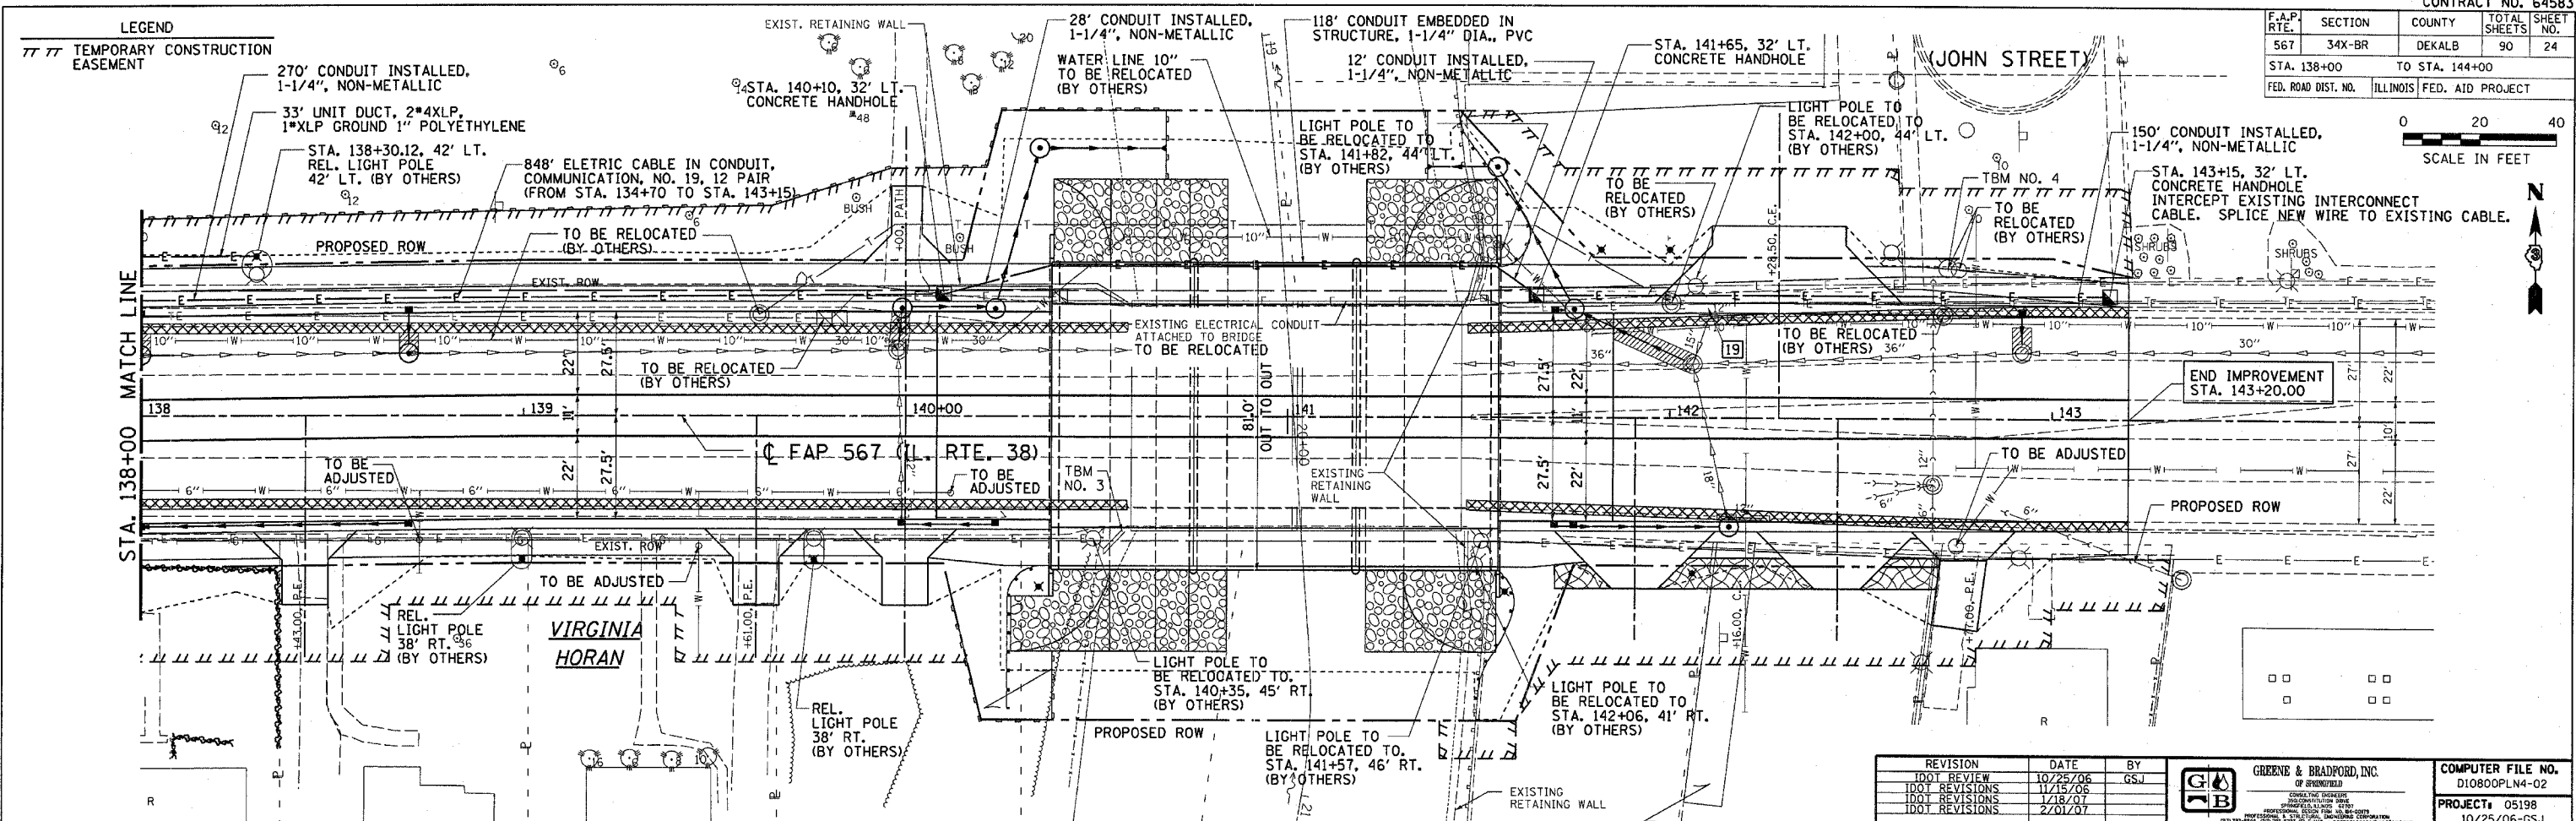

| REVISION | DATE | BY |
|----------------|----------|-----|

GREENE & BRADFORD, INC.
 CONSULTING ENGINEERS

COMPUTER FILE NO. D10800PLN4-02
 PROJECT: 05198
 10/25/06-GSJ

TBM NO. 3: STA. 140+57 RT. P.K. NAIL ON TOP OF S.W. BRIDGE ABUT. WINGWALL ELEV. 849.73

TBM NO. 4: STA. 142+73, 39' LT. N.E. BOLT (PAINTED) ON TOP FLANGE OF FIRE HYDRANT ELEV. 854.94