


CONTRACT NO. 64C31			
F.A.P. RTE.	SECTION	COUNTY	TOTAL SHEETS
545	114T-L	CARBOLL/OGLE	118
STA. 10+50.0000		TO STA. 11+75.0000	
FED. ROAD DIST. NO.	ILLINOIS	FED. AID PROJECT	




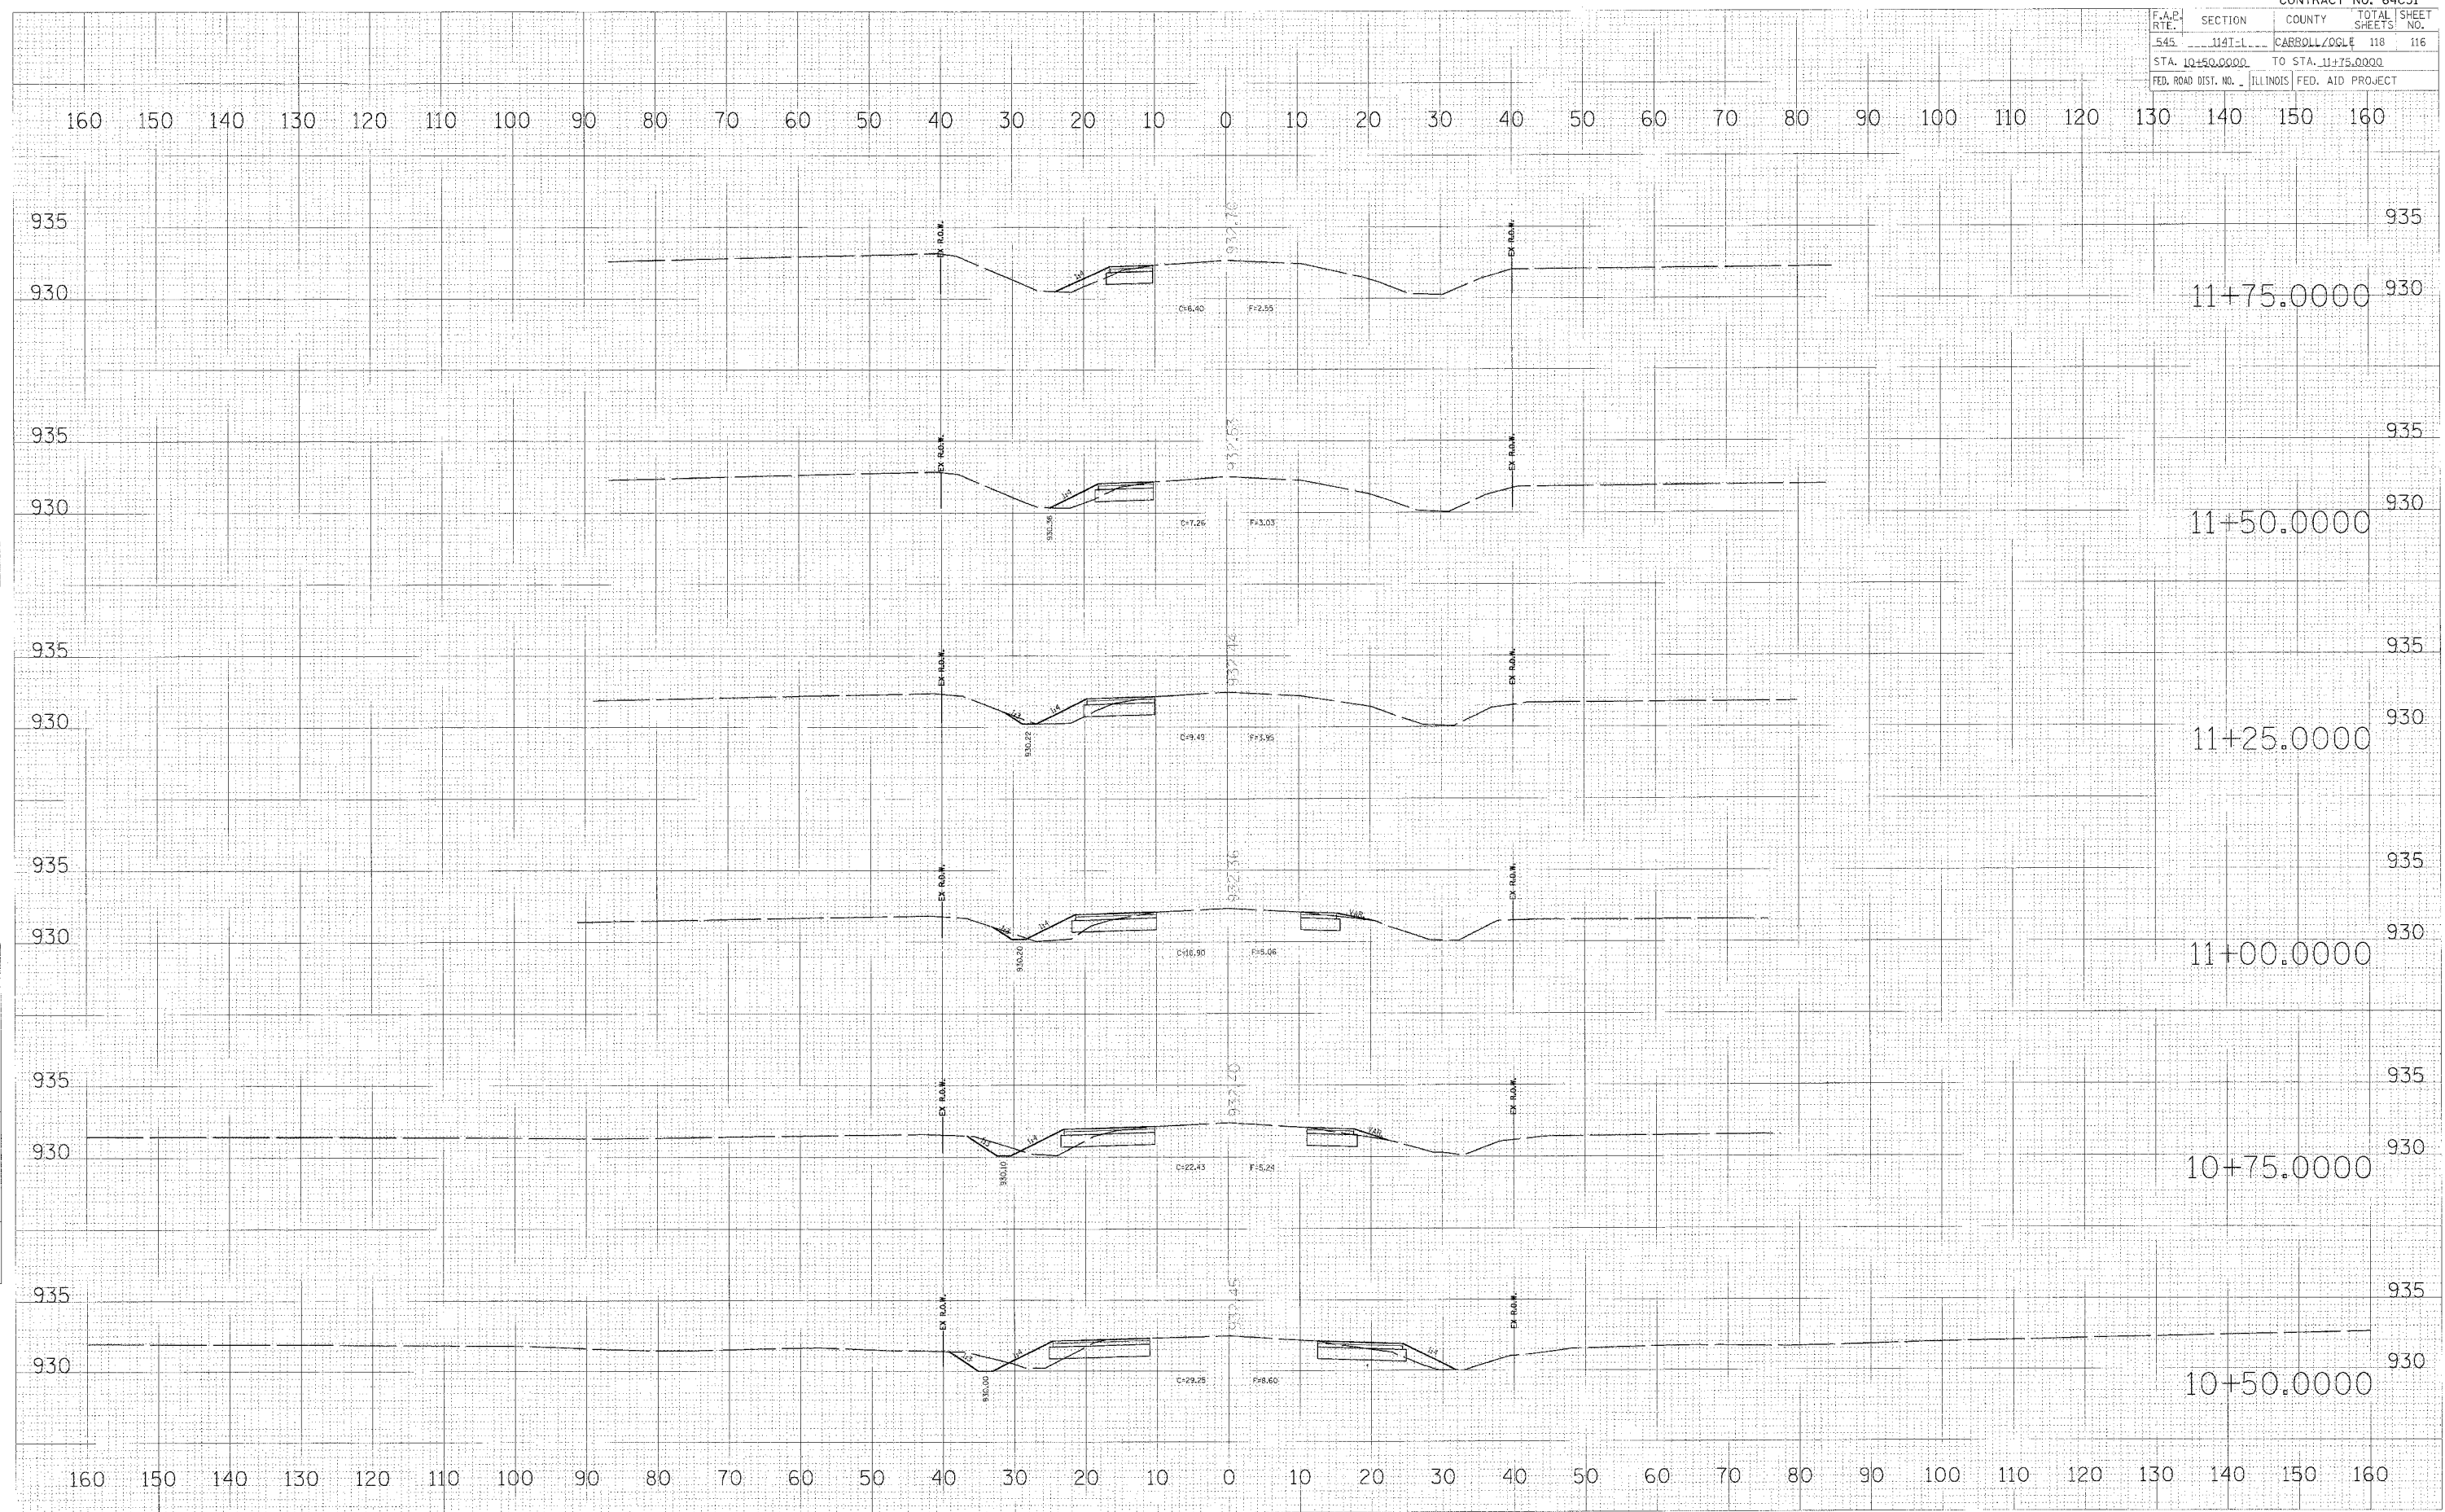

SHANNON RD @ IL RTE 64 DETOUR