



F.A.I. RTE.	SECTION	COUNTY	TOTAL SHEETS	SHEET NO.
39	141 / 201		46	29

STA. 2410+00 TO STA. 2465+00
 FED. ROAD DIST. NO. ILLINOIS FED. AID PROJECT
 *OGLE / WINNEBAGO

U.S.G.S. DATUM
5TH GA (1929)

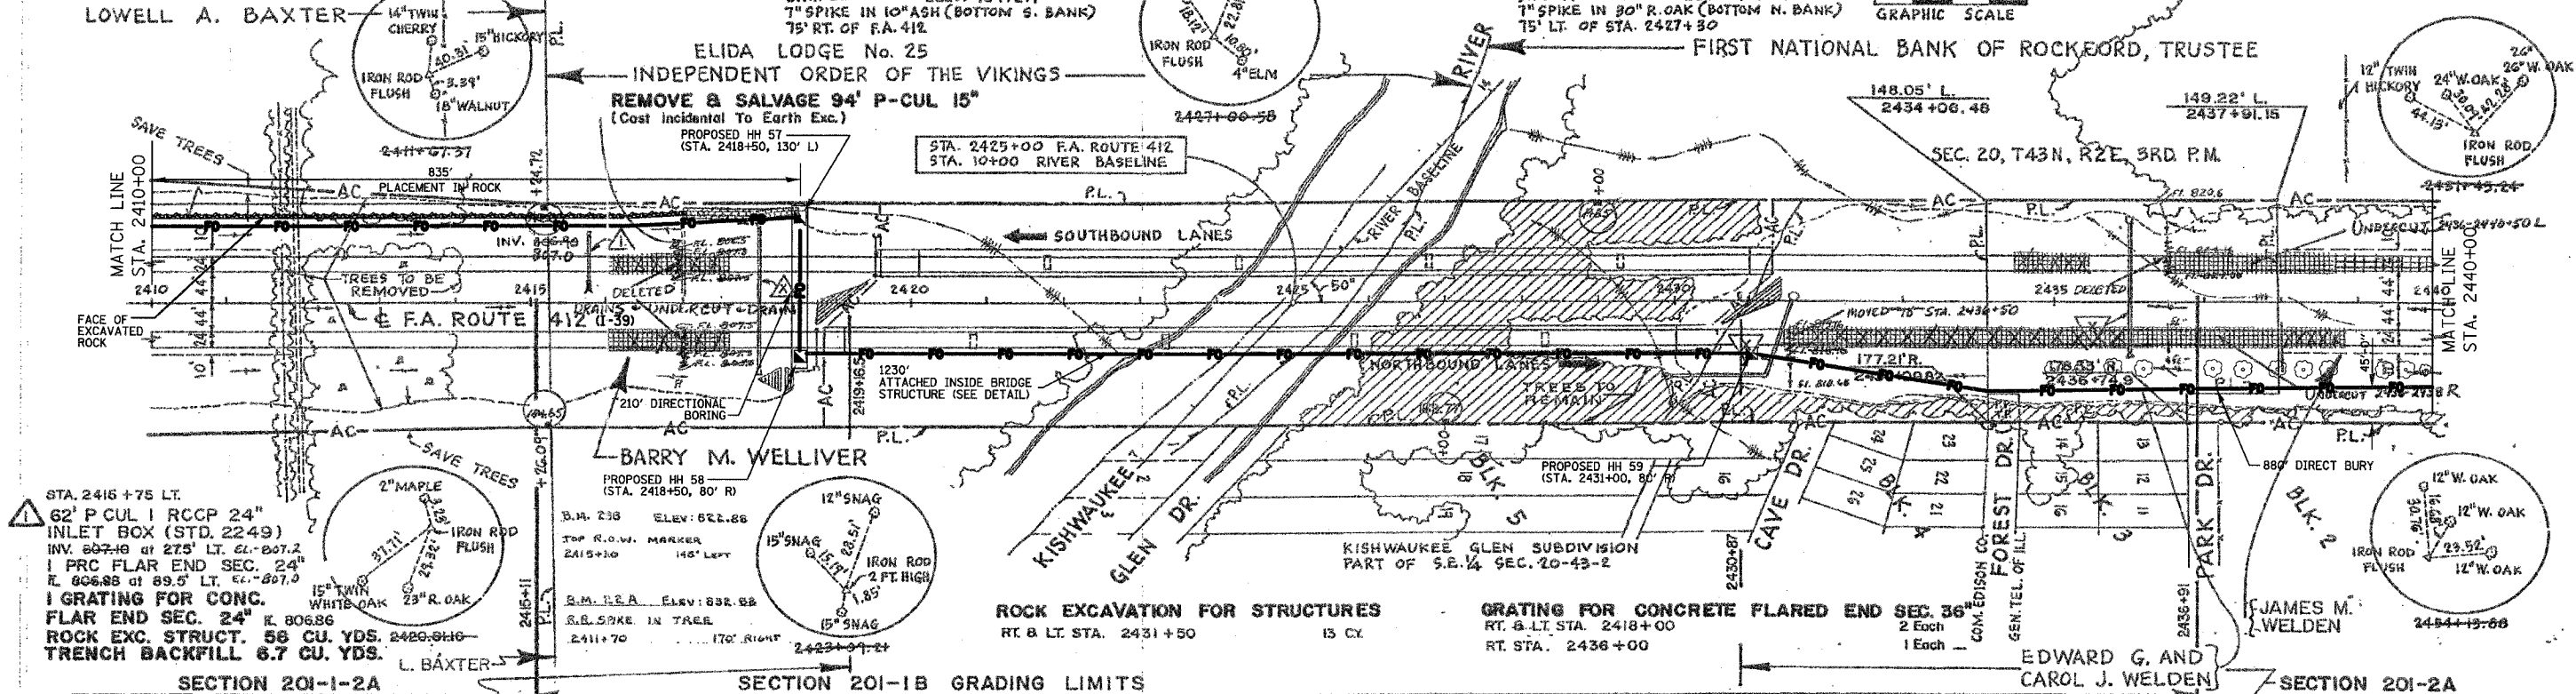

U.S. DATUM FIRST NATIONAL BANK OF ROCKFORD, TRUSTEE
GA (1929)

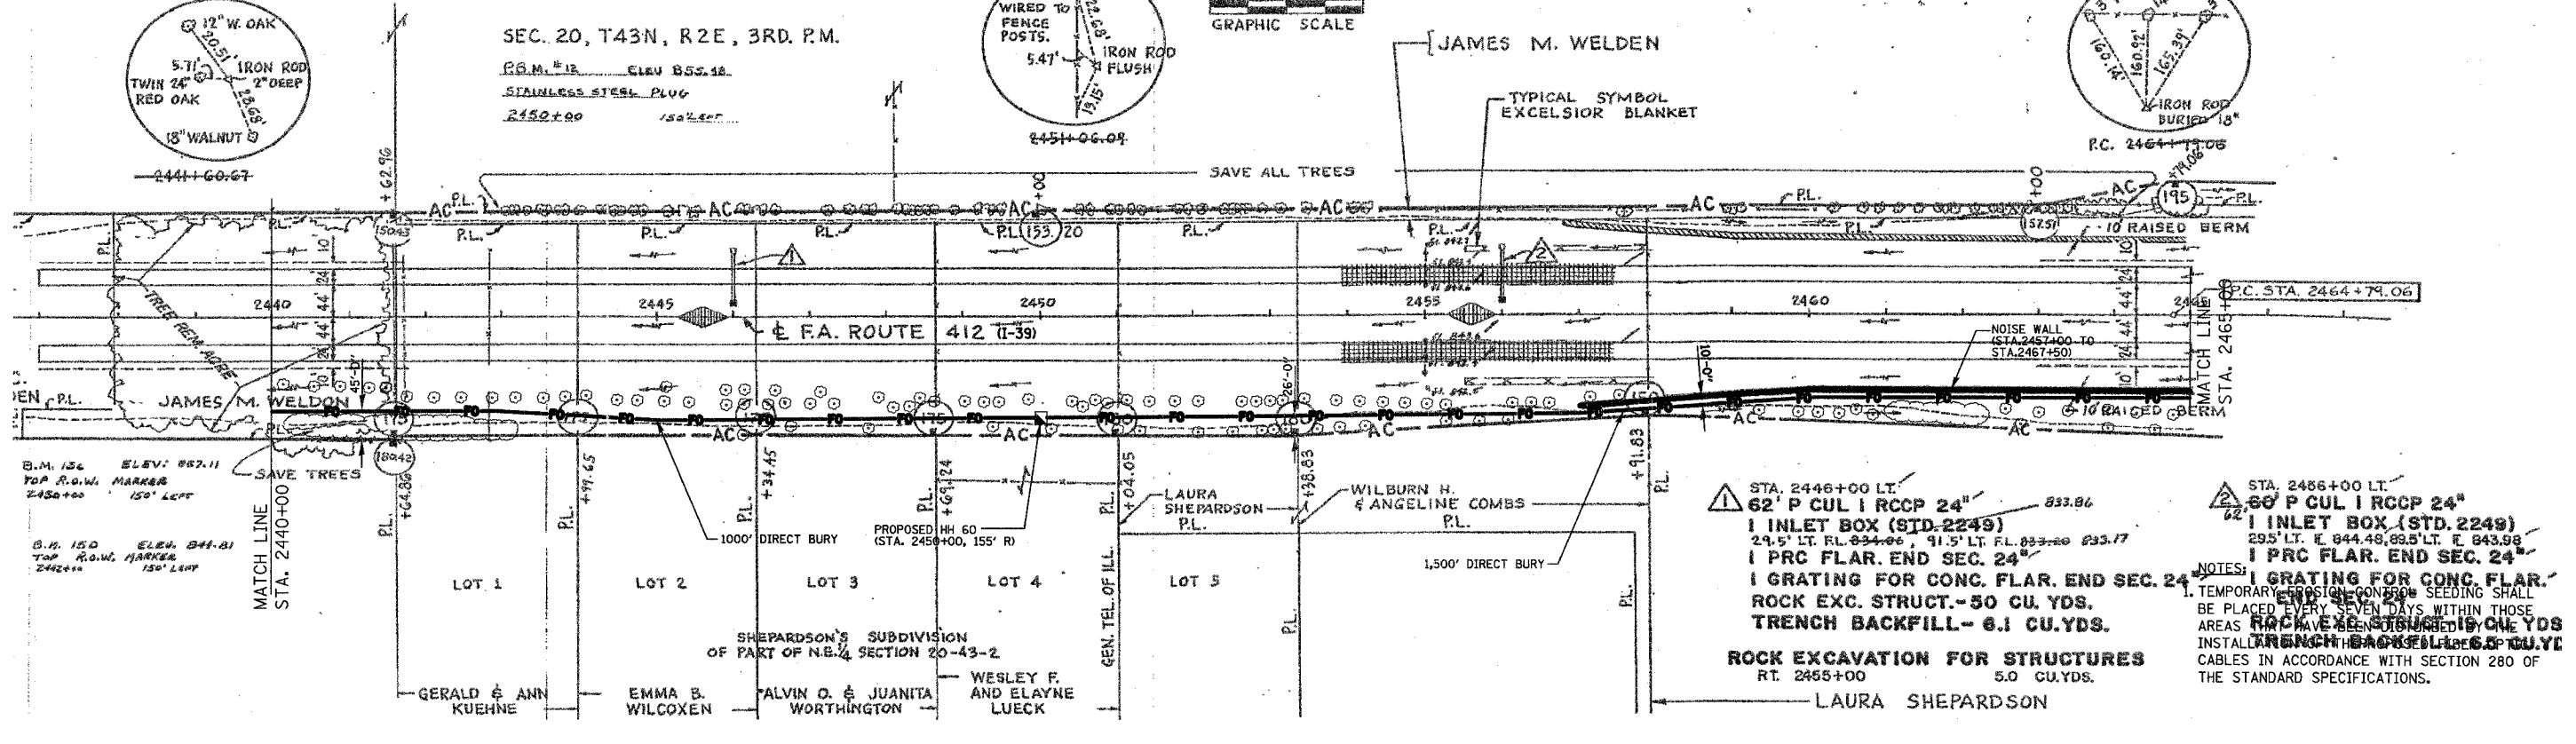

PLOT DATE = 12/14/2006
 FILE NAME = G:\ENVS\66-8796-13\DOT\G:\NS\N\810294_P01_P1-23.dgn
 USER = JWB
 USER NAME = JWB