


F.A.P. RTE.	SECTION	COUNTY	TOTAL SHEETS	SHEET NO.
623		LASALLE	126	101
STA.		TO STA.		
FED. ROAD DIST. NO.		ILLINOIS FED. AID PROJECT		
*(34)R, DM & (X)-DRS, & BR				

STATE OF ILLINOIS
DEPARTMENT OF PUBLIC WORKS & BUILDINGS
DIVISION OF HIGHWAYS

DATE	SECTION	BY	SCALE	SHEET NO.
3-1-1	L. A. SALLE	12	9	4 SHEETS

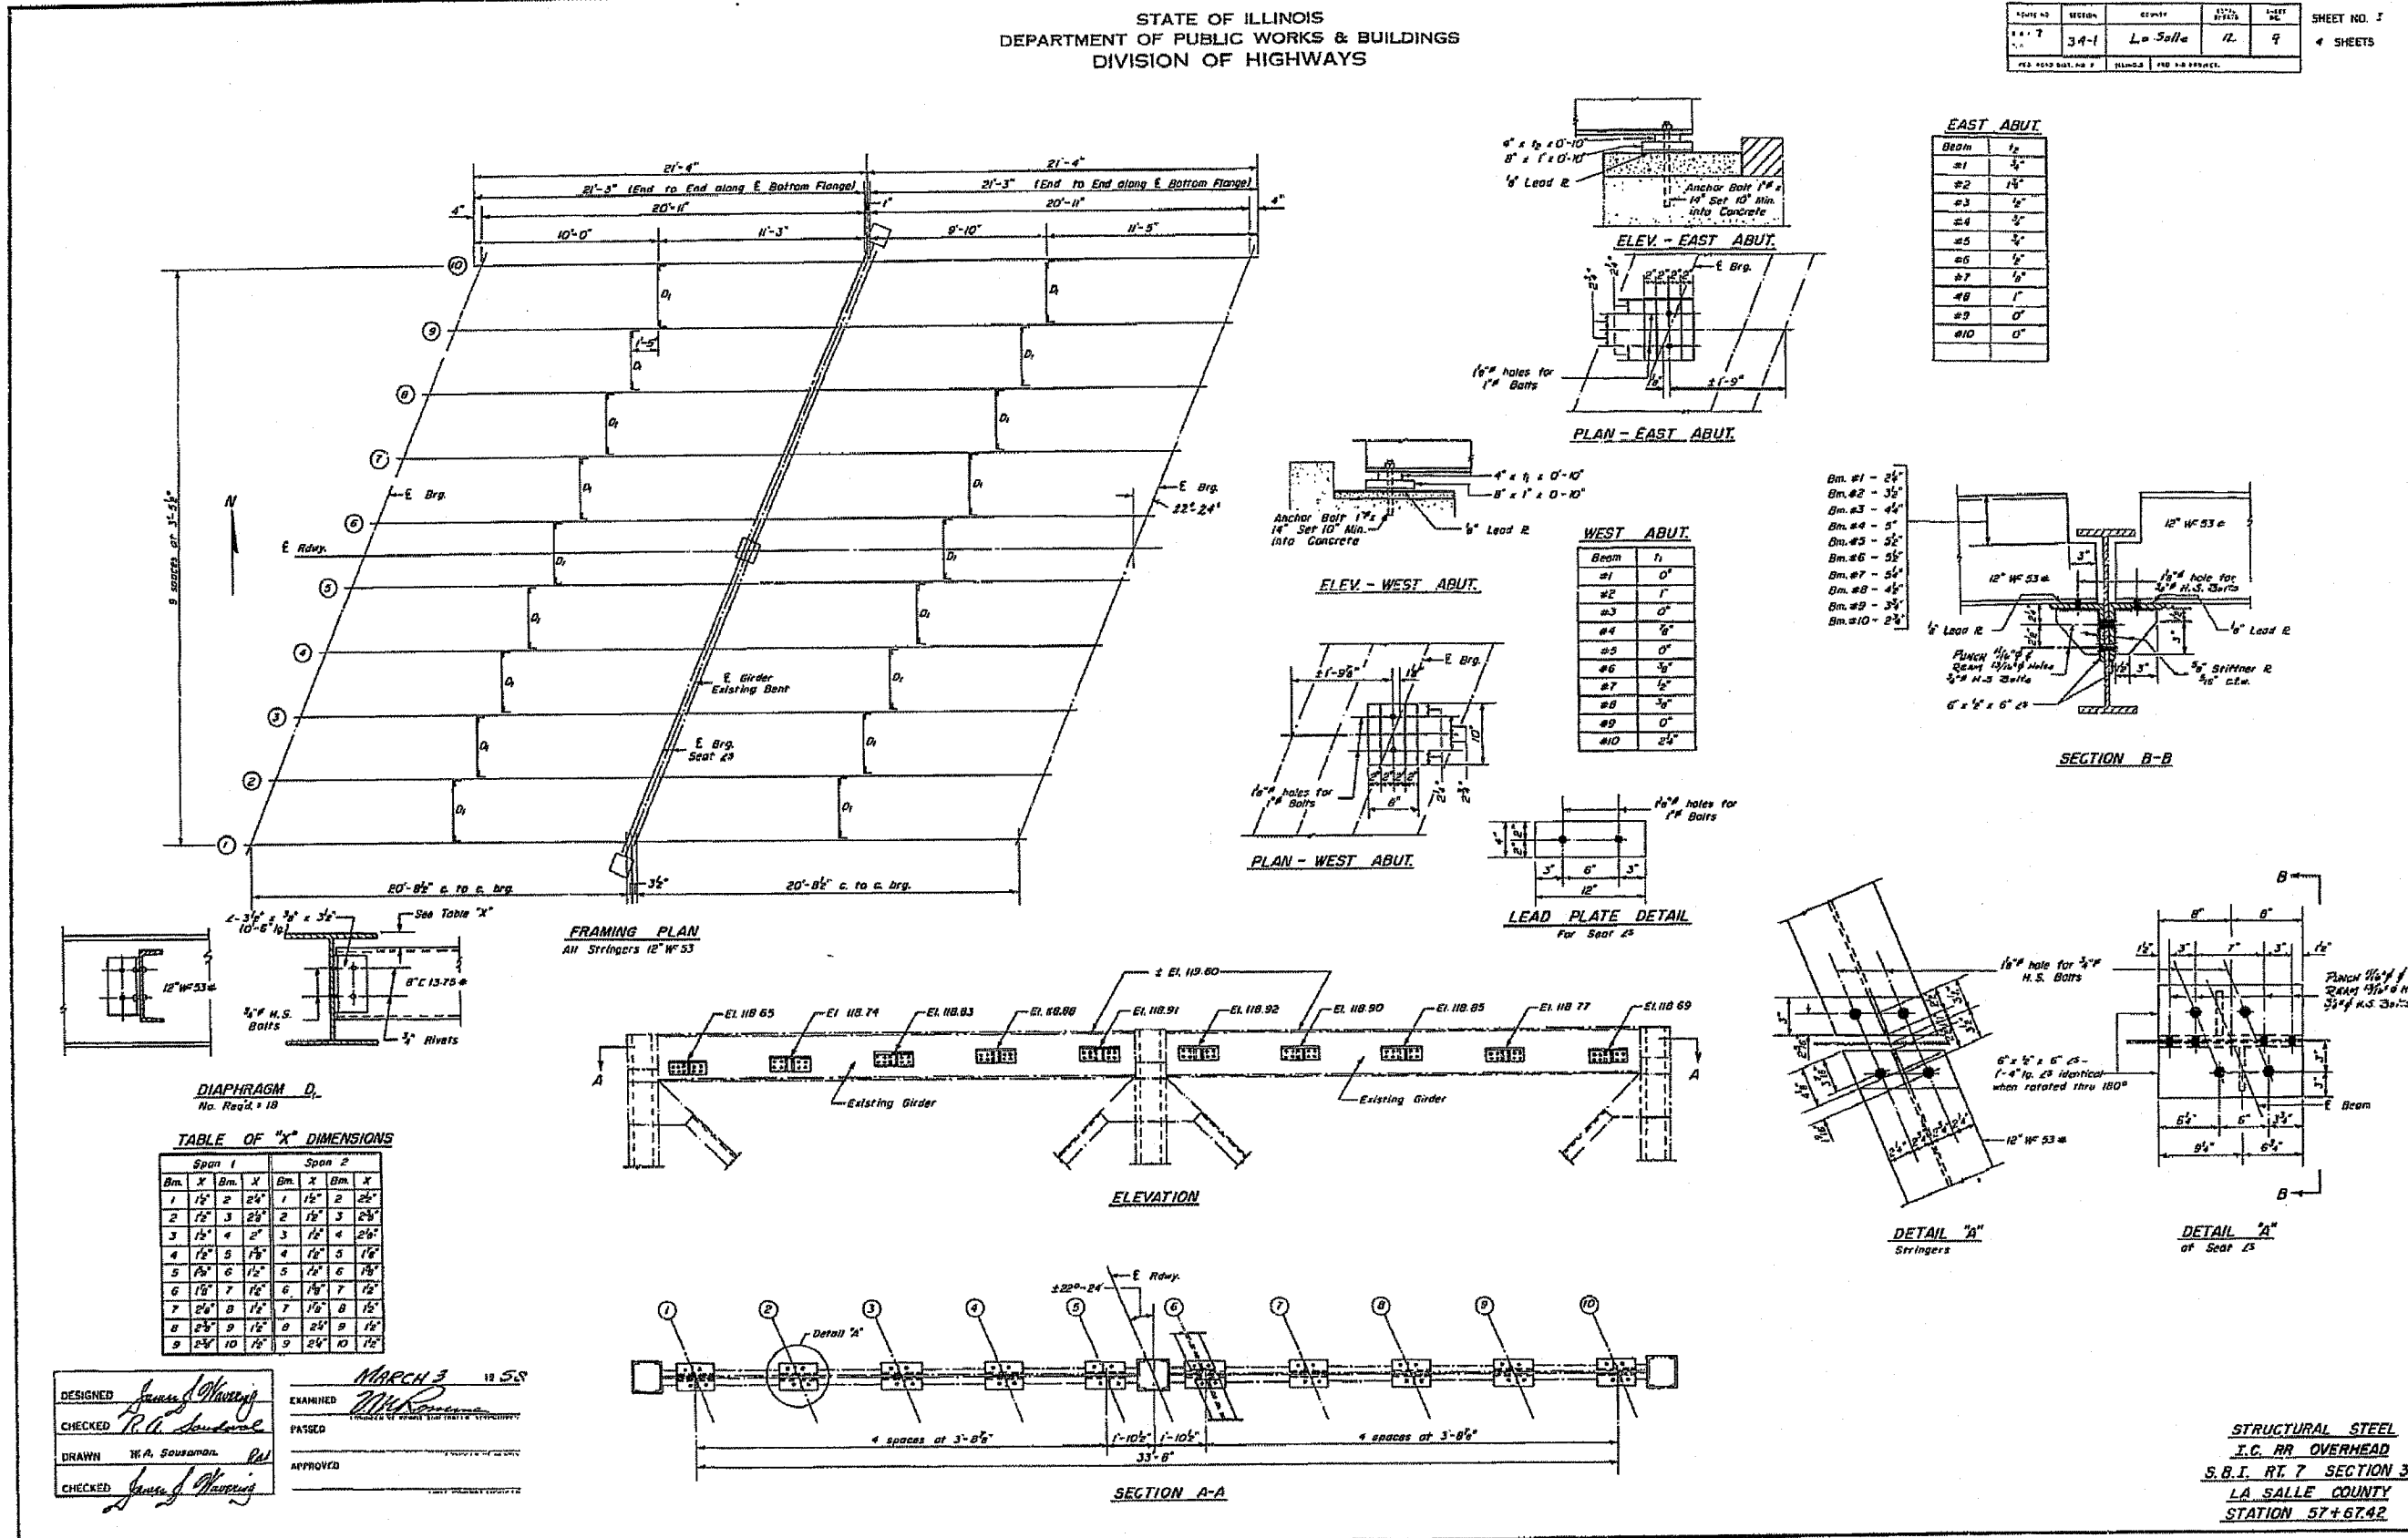

DIAPHRAGM D.
No. Req'd = 18

TABLE OF "X" DIMENSIONS

Span 1		Span 2	
Beam	X	Beam	X

DESIGNED *James J. Manning* 12 58
 CHECKED *R. G. Sanderson*
 DRAWN *W. A. Soussan*
 CHECKED *James J. Manning*

EXAMINED *W. A. Soussan*
 PASSED
 APPROVED

MARCH 3 1958

STRUCTURAL STEEL
I.C. RR OVERHEAD
S.B.I. RT. 7 SECTION 341
LA SALLE COUNTY
STATION 57+67.42

FOR INFORMATION ONLY

EXISTING SN 050-0095

12/18/2006 9:23:07 AM
c:\proj\ecrs\sp01701\shwets.dgn