


F.A.P. RTE.	SECTION	COUNTY	TOTAL SHEETS	SHEET NO.
623	*	LASALLE	126	119
STA. 1036+50.00		TO STA. 1037+50.00		
FED. ROAD DIST. NO.		ILLINOIS	FED. AID PROJECT	

FINAL SURVEY	DATE
QUANTIFIED	BY
PLOTTED	
TEMPLATE	
AREAS	
CHECKED	
NO.	

ORIGINAL SURVEY	DATE
QUANTIFIED	BY
PLOTTED	
TEMPLATE	
AREAS	
CHECKED	
NO.	

12/18/2006 9:45:26 AM
 c:\p\proj\1036+50 to 1037+50.dgn

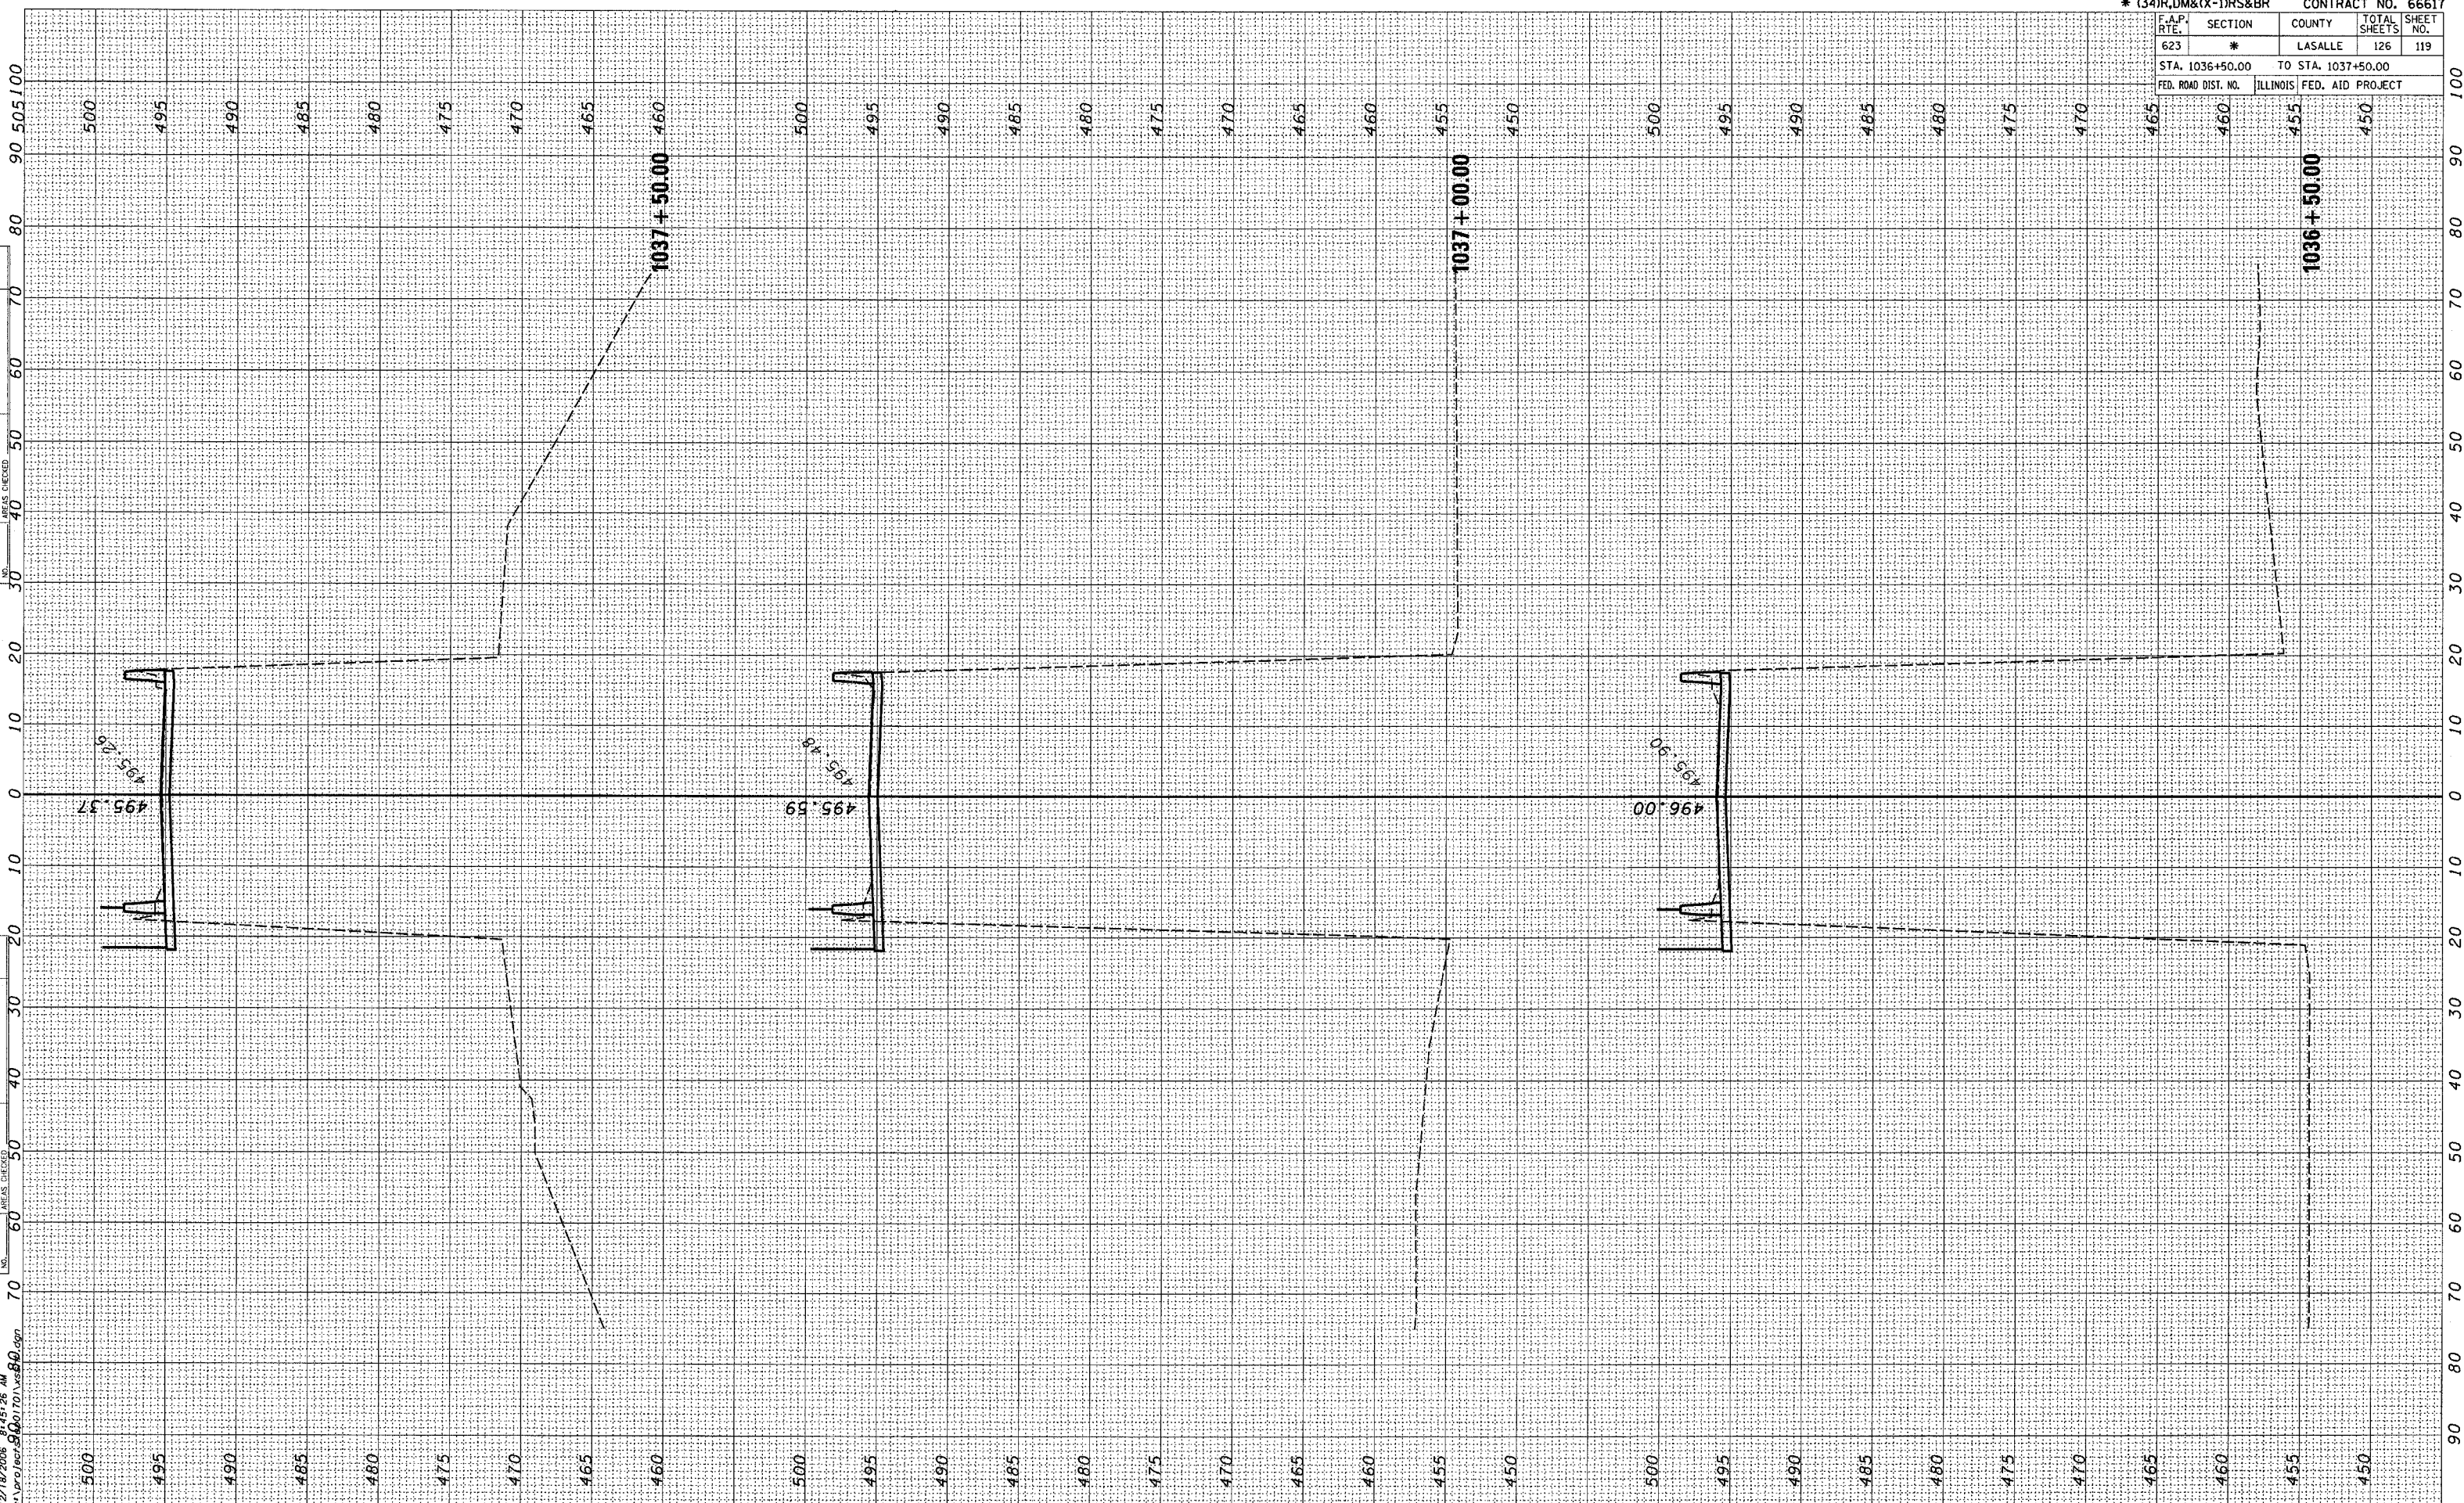

**STA. 1036 + 50 TO 1037 + 50
 US 6 CROSS SECTIONS**