


FINAL SURVEY	DATE
SURVEYED	
PLOTTED	
NOTE BOOK	
NO.	
AREAS CHECKED	

ORIGINAL SURVEY	DATE
SURVEYED	
PLOTTED	
NOTE BOOK	
NO.	
AREAS CHECKED	

12/18/2006 8:45:15 AM  
 c:\projects\1038+00\1038+00.dgn

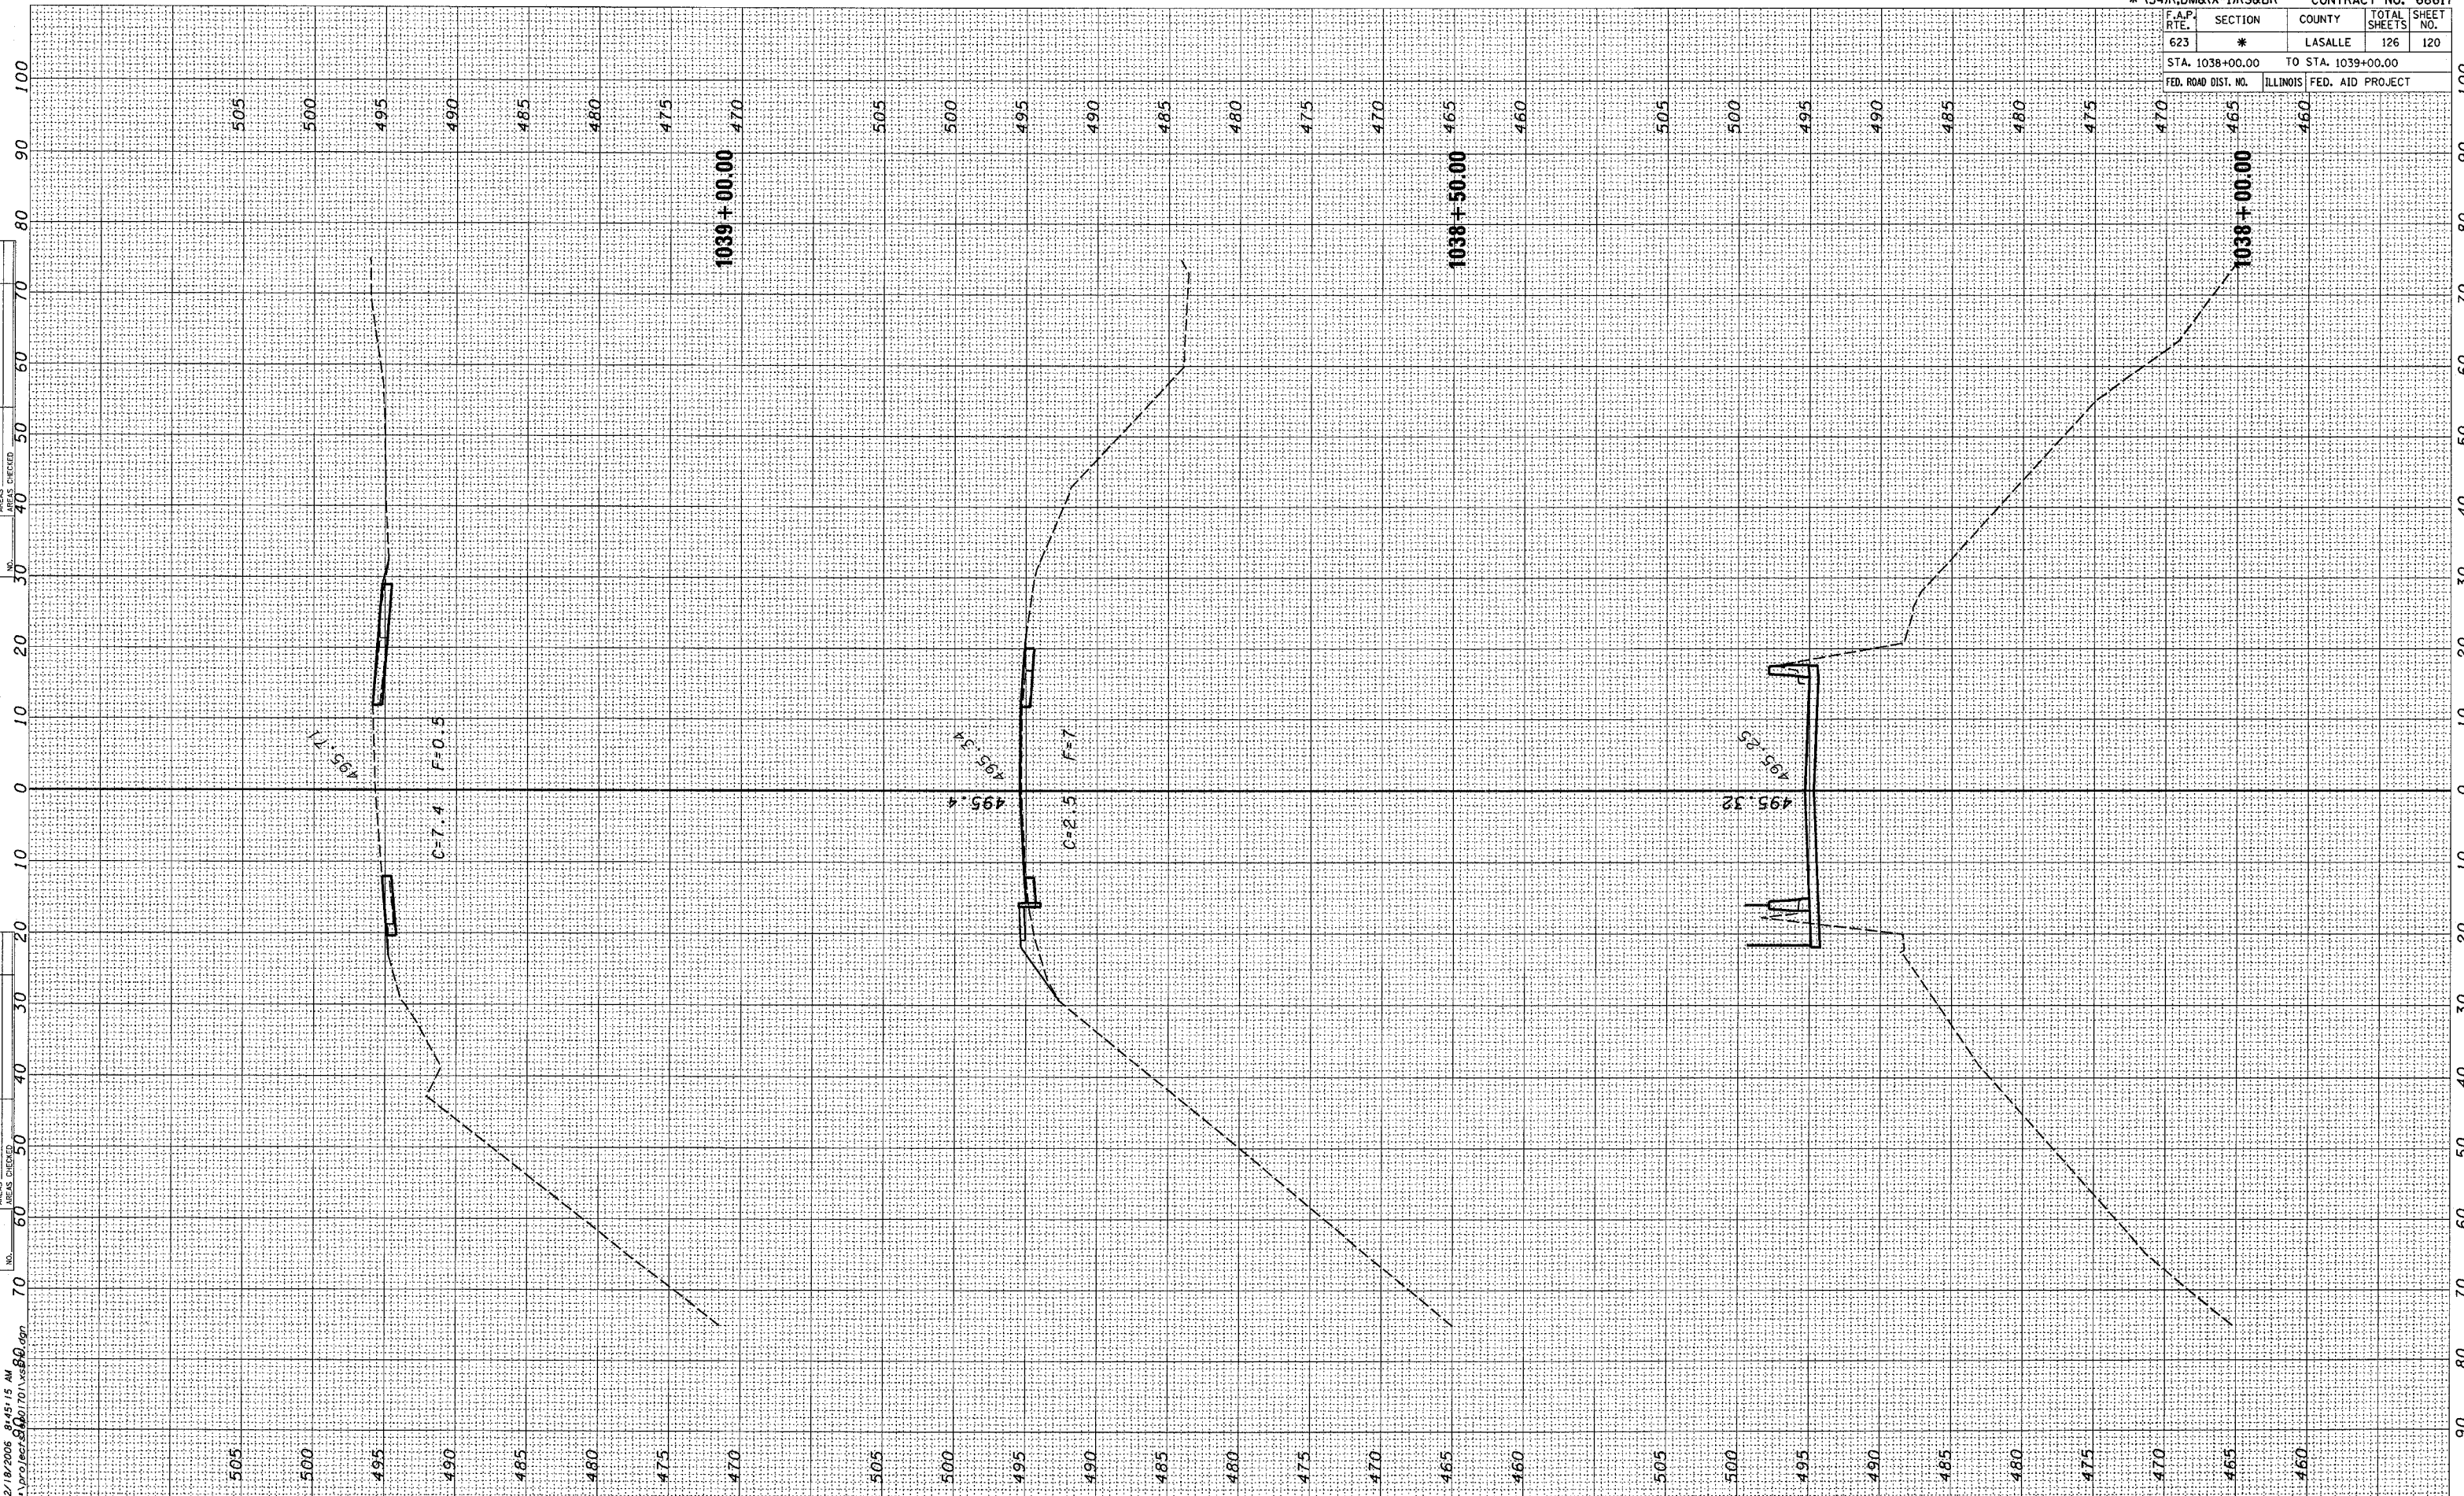

STA. 1038+00 TO 1039+00  
 US 6 CROSS SECTIONS