


ORIGINAL SURVEY	SURVEYED	BY	DATE
NOTE BOOK	PLOTTED		
NO.	TEMPLATE		
	AREAS CHECKED		

12/18/2006 8:36:52 AM
 c:\proje\cra\epd1701\assnt\backroad.dgn

* (34)R,DM&(X-1)RS&BR					CONTRACT NO. 66617	
F.A.P. RTE.	SECTION	COUNTY	TOTAL SHEETS	SHEET NO.		
623	*	LASALLE	126	125		
STA. 224+25.00			TO STA. 225+50.00			
FED. ROAD DIST. NO.		ILLINOIS FED. AID PROJECT				

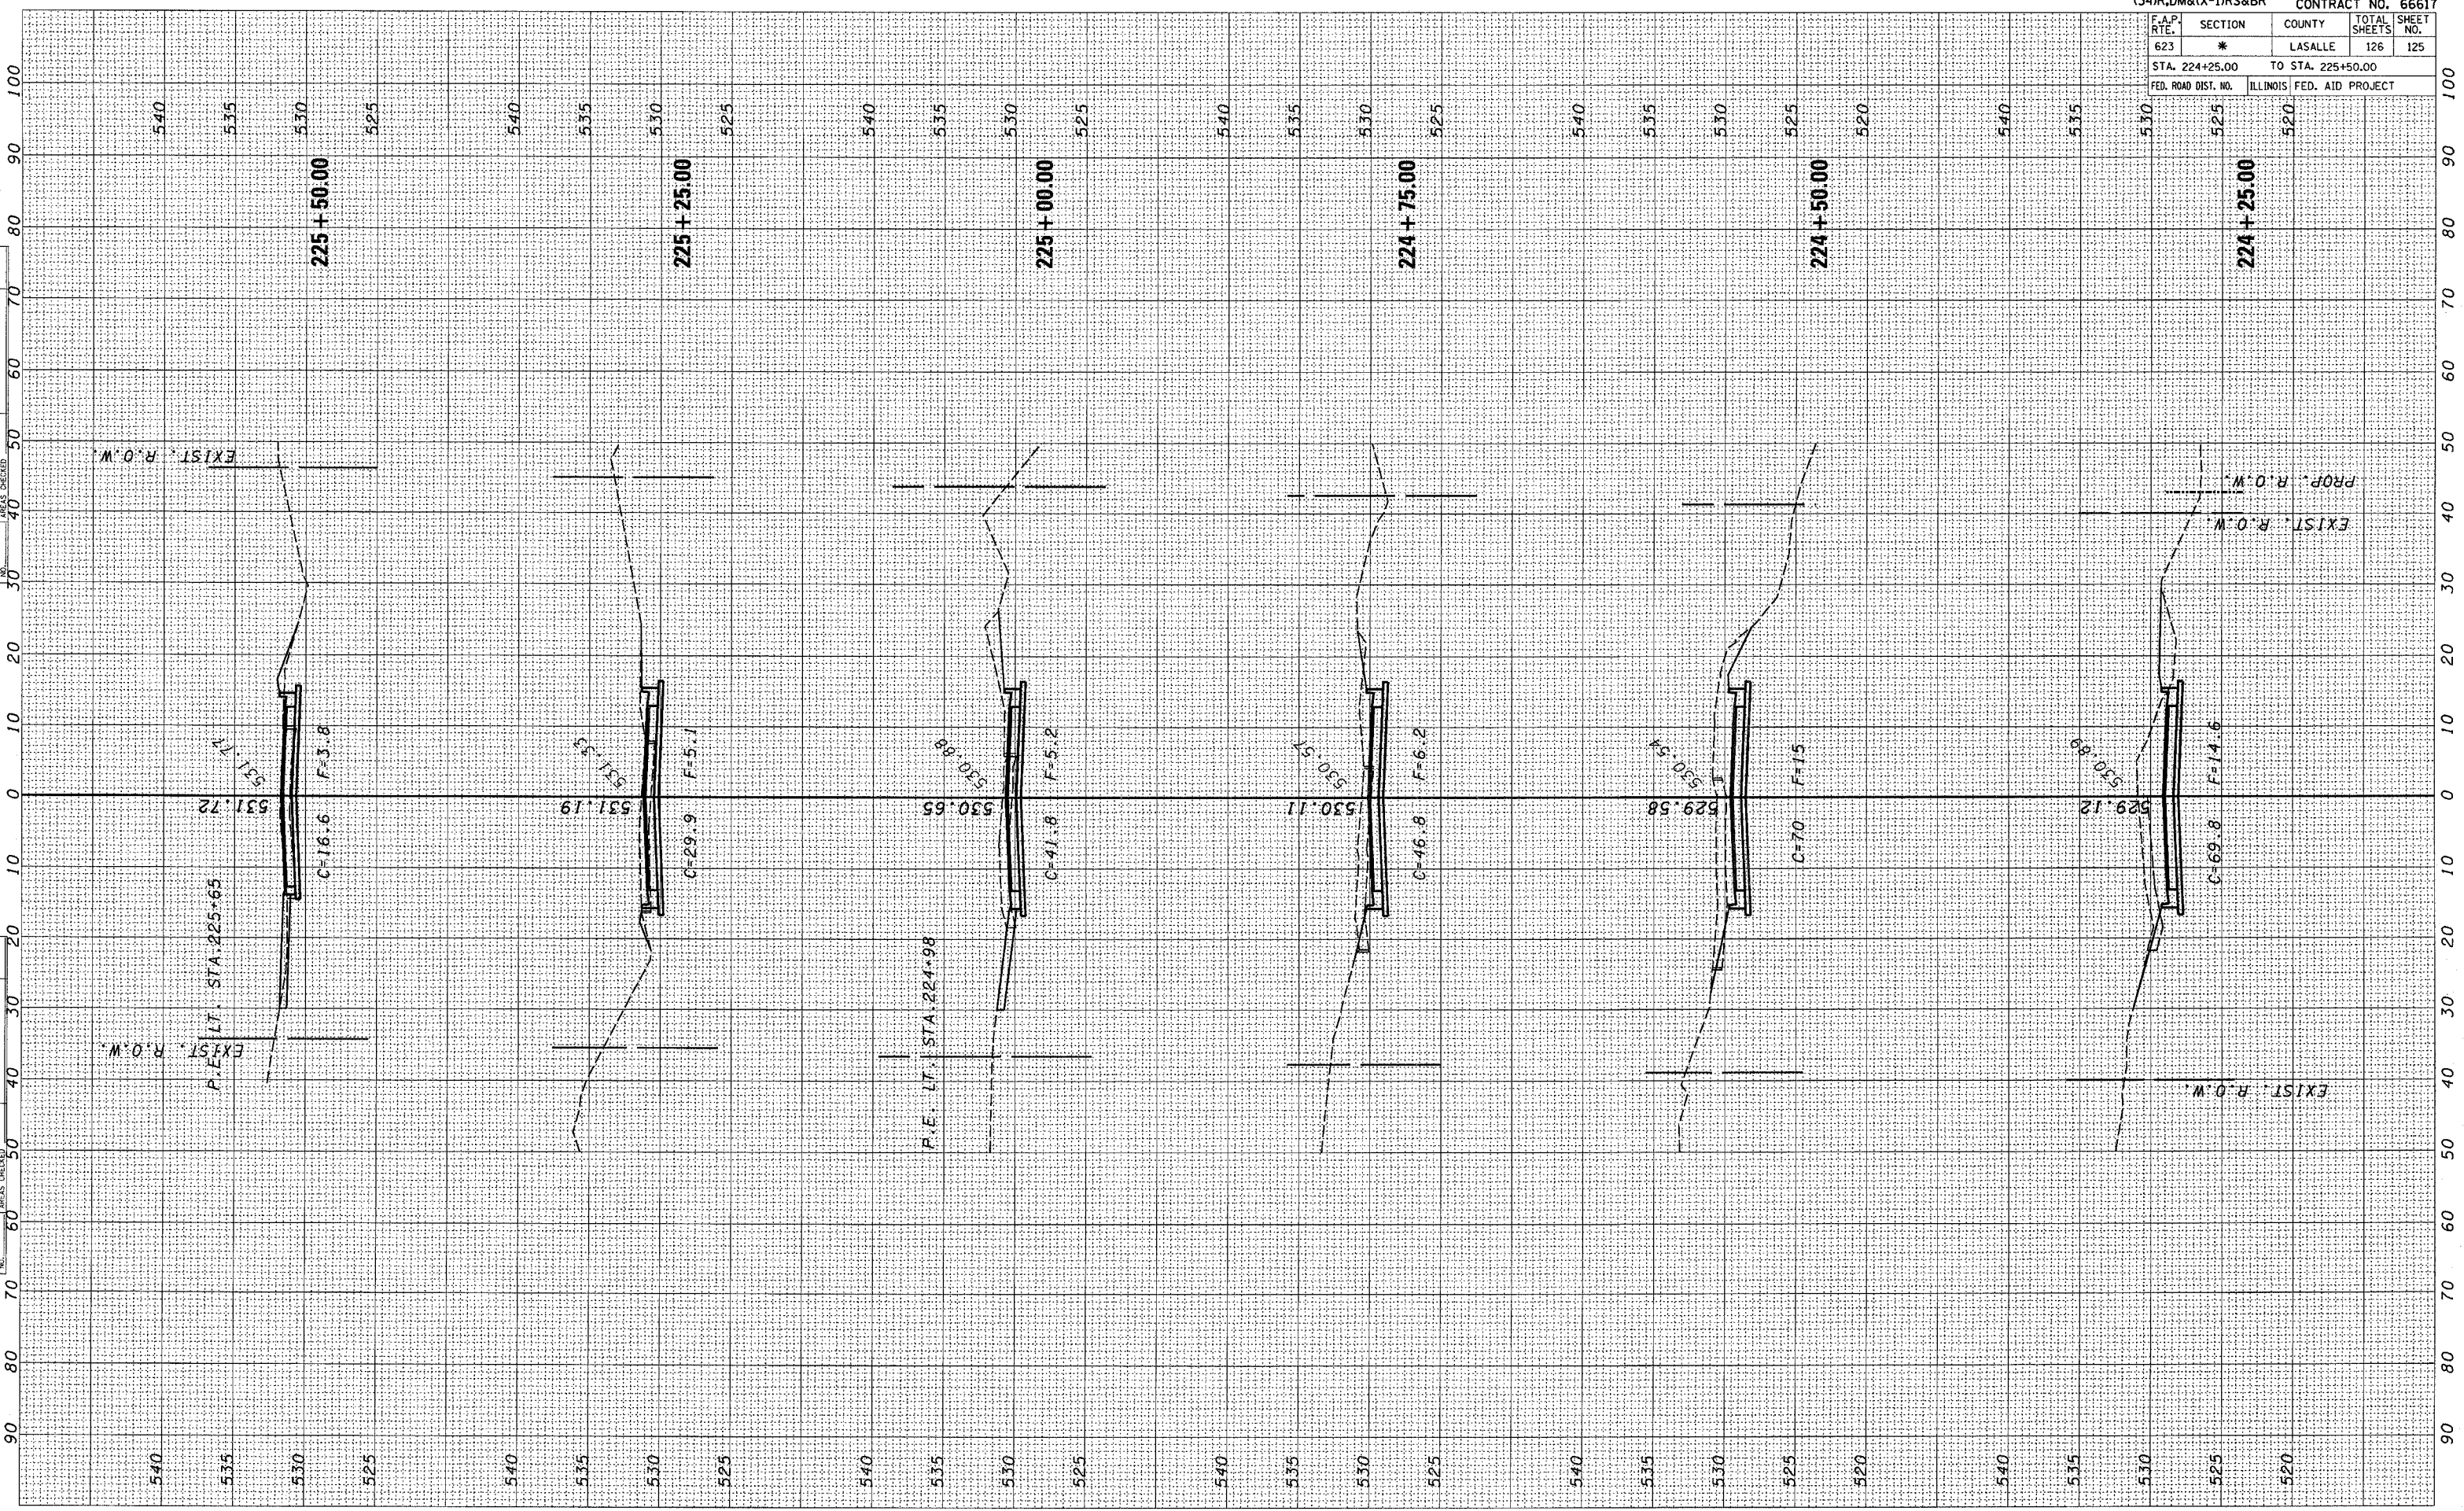

**STA. 224 + 25 TO 225 + 50
 TODD/BUCK ST CROSS SECTIONS**