


* (34)R,DM&(X-1)RS&BR		CONTRACT NO. 66617	
F.A.P. R.T.E.	SECTION	COUNTY	TOTAL SHEETS
623	*	LASALLE	126
STA. 225+75.00		TO STA. 226+75.00	
FED. ROAD DIST. NO.	ILLINOIS	FED. AID PROJECT	
535	530	525	

FINAL SURVEY	BY	DATE
SURVEYED		
PLOTTED		
INSTRUMENT		
AREAS CHECKED		
NO.		

ORIGINAL SURVEY	BY	DATE
SURVEYED		
PLOTTED		
INSTRUMENT		
AREAS CHECKED		
NO.		

12/18/2006 9:41:28 AM
 c:\pco\fecrs\p00170\vesht\back\odd.dgn

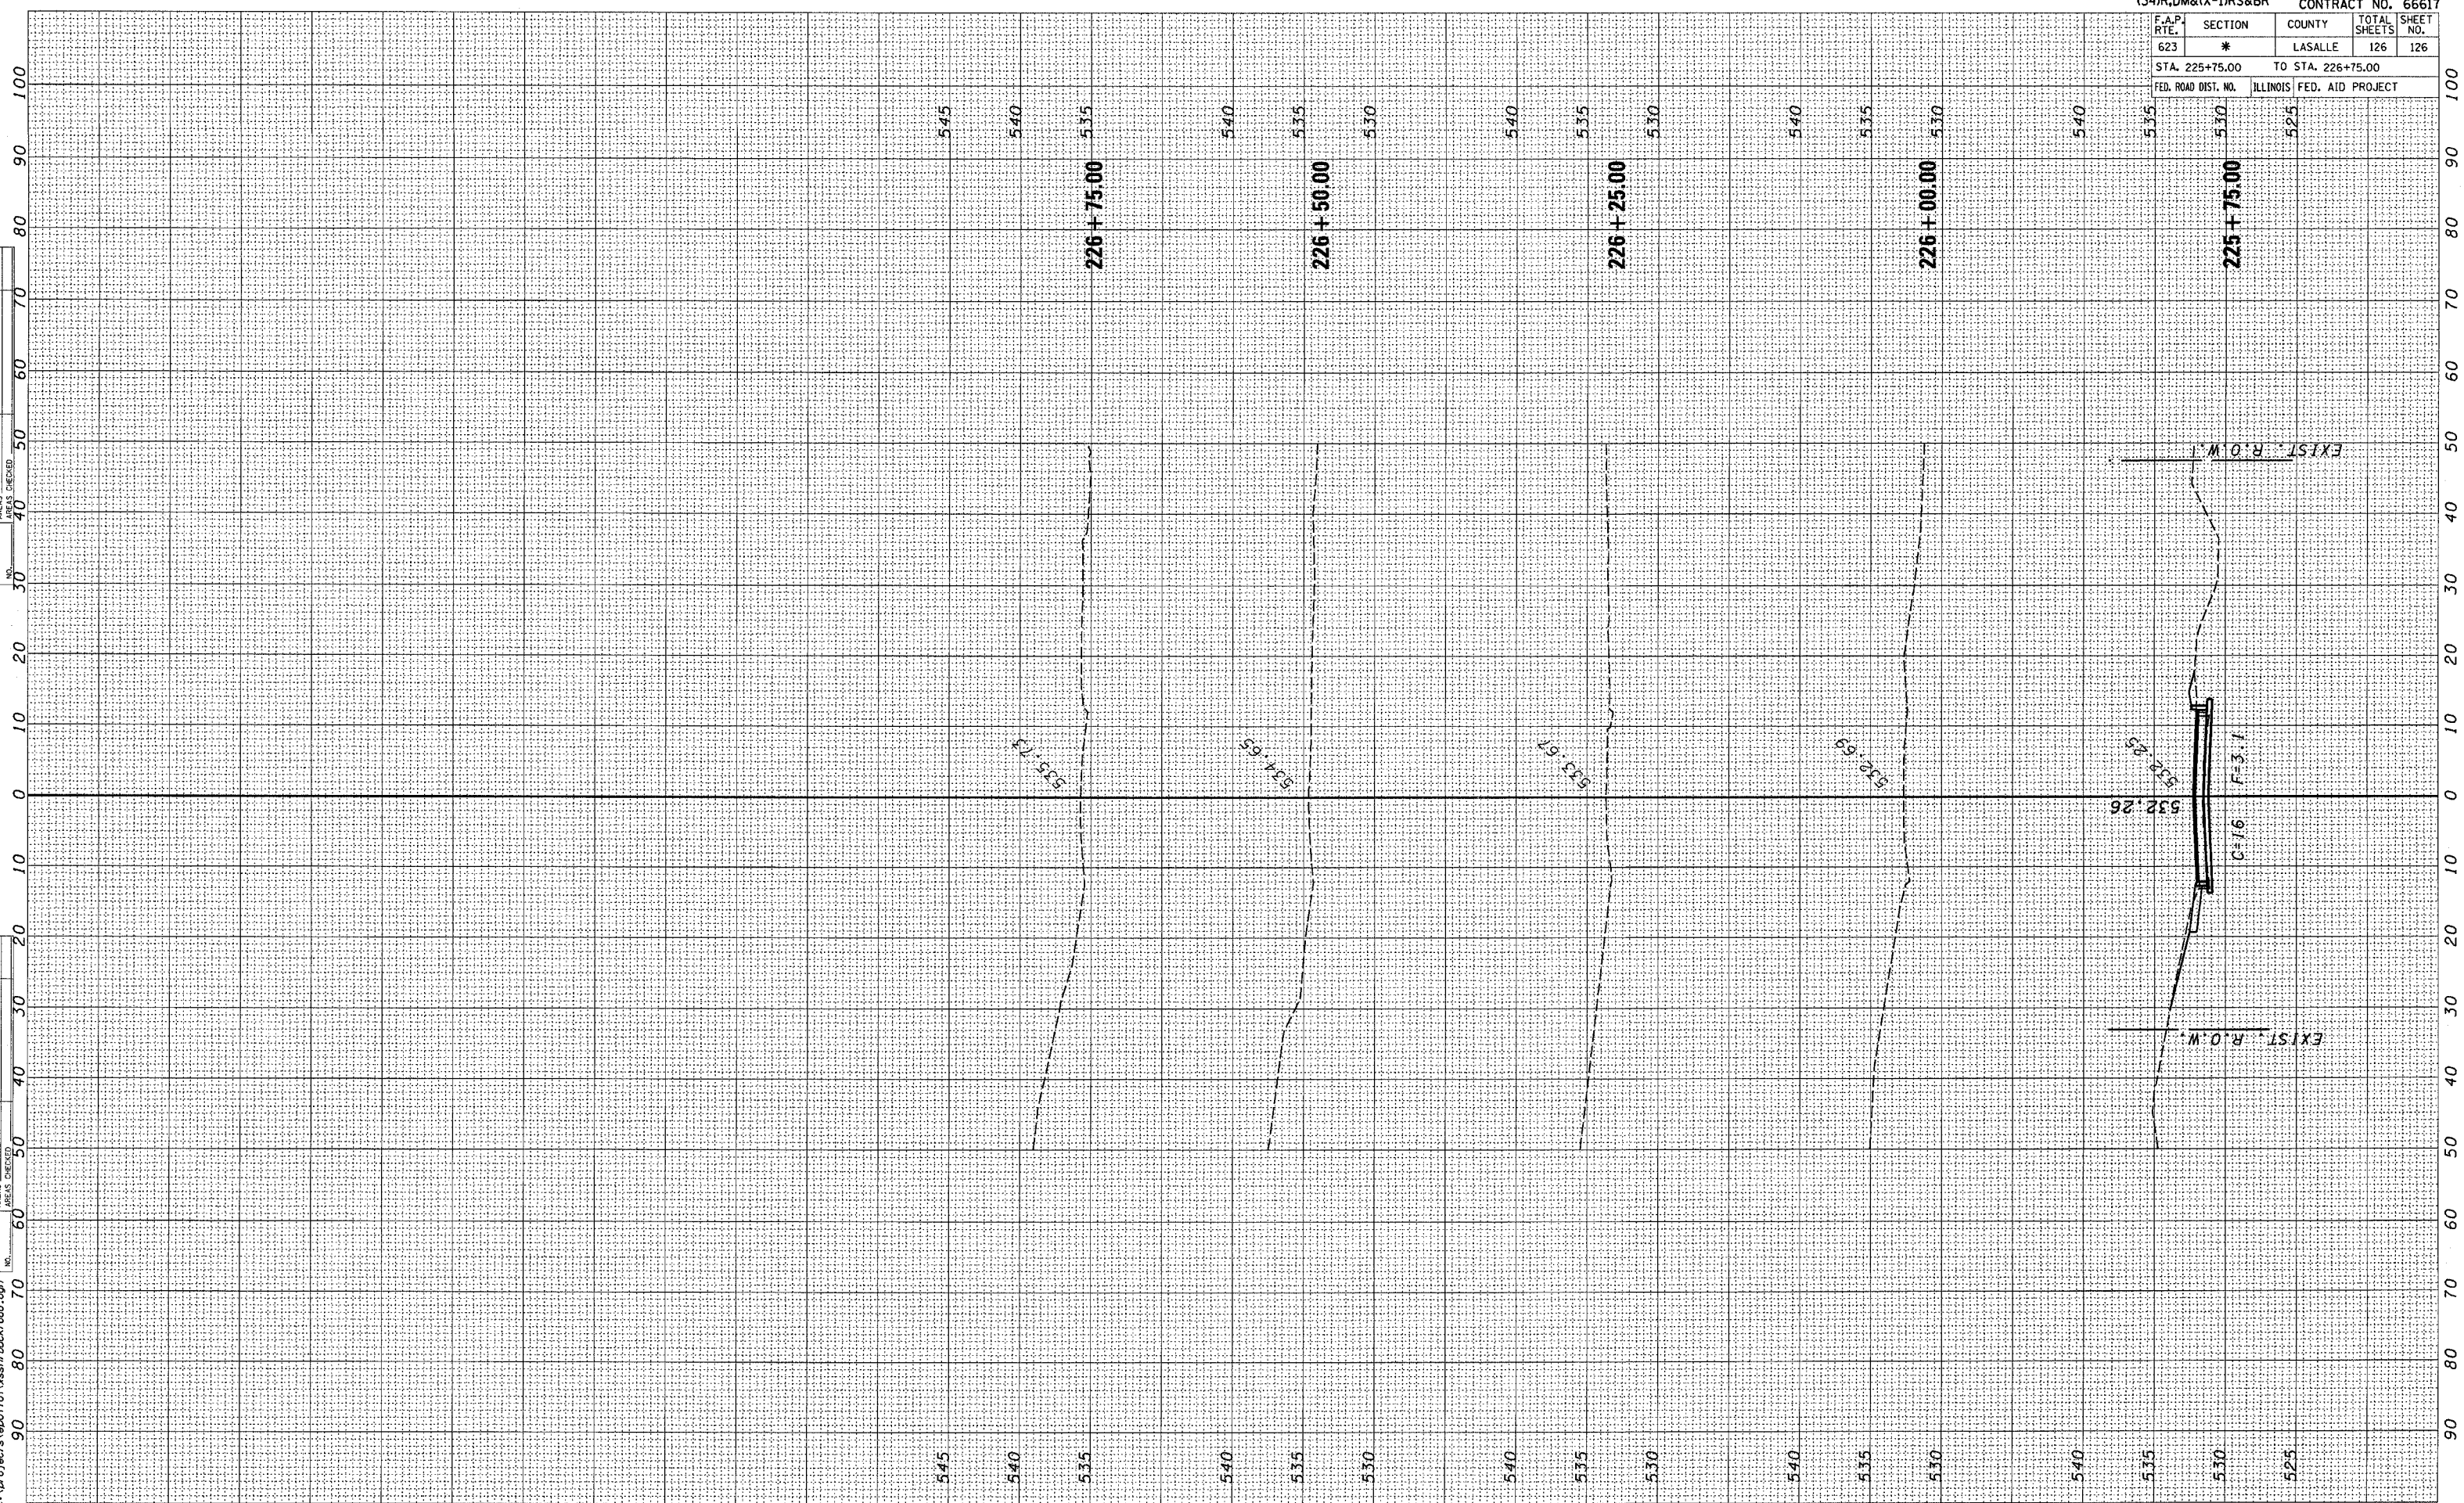

**STA. 225 + 75 TO 226 + 75
 TODD/BUCK ST CROSS SECTIONS**