


FINAL SURVEY	SURVEYED _____	BY _____	DATE _____
NOTE BOOK	PLOTTED _____		
NO. _____	TEMPLATE _____		
	AREAS _____		
	AREAS CHECKED _____		

ORIGINAL SURVEY	SURVEYED _____	BY _____	DATE _____
PLOTTED _____	PLOTTED _____		
AREAS _____	AREAS _____		
AREAS CHECKED _____	AREAS CHECKED _____		
NO. _____	NO. _____		

```

PLOT DATE      = 10/30/2006
FILE NAME      = c:\projects\c506106 (v8)\former
PLOT SCALE     = 105882 ' / IN.
USER NAME      = phillips,jr

```

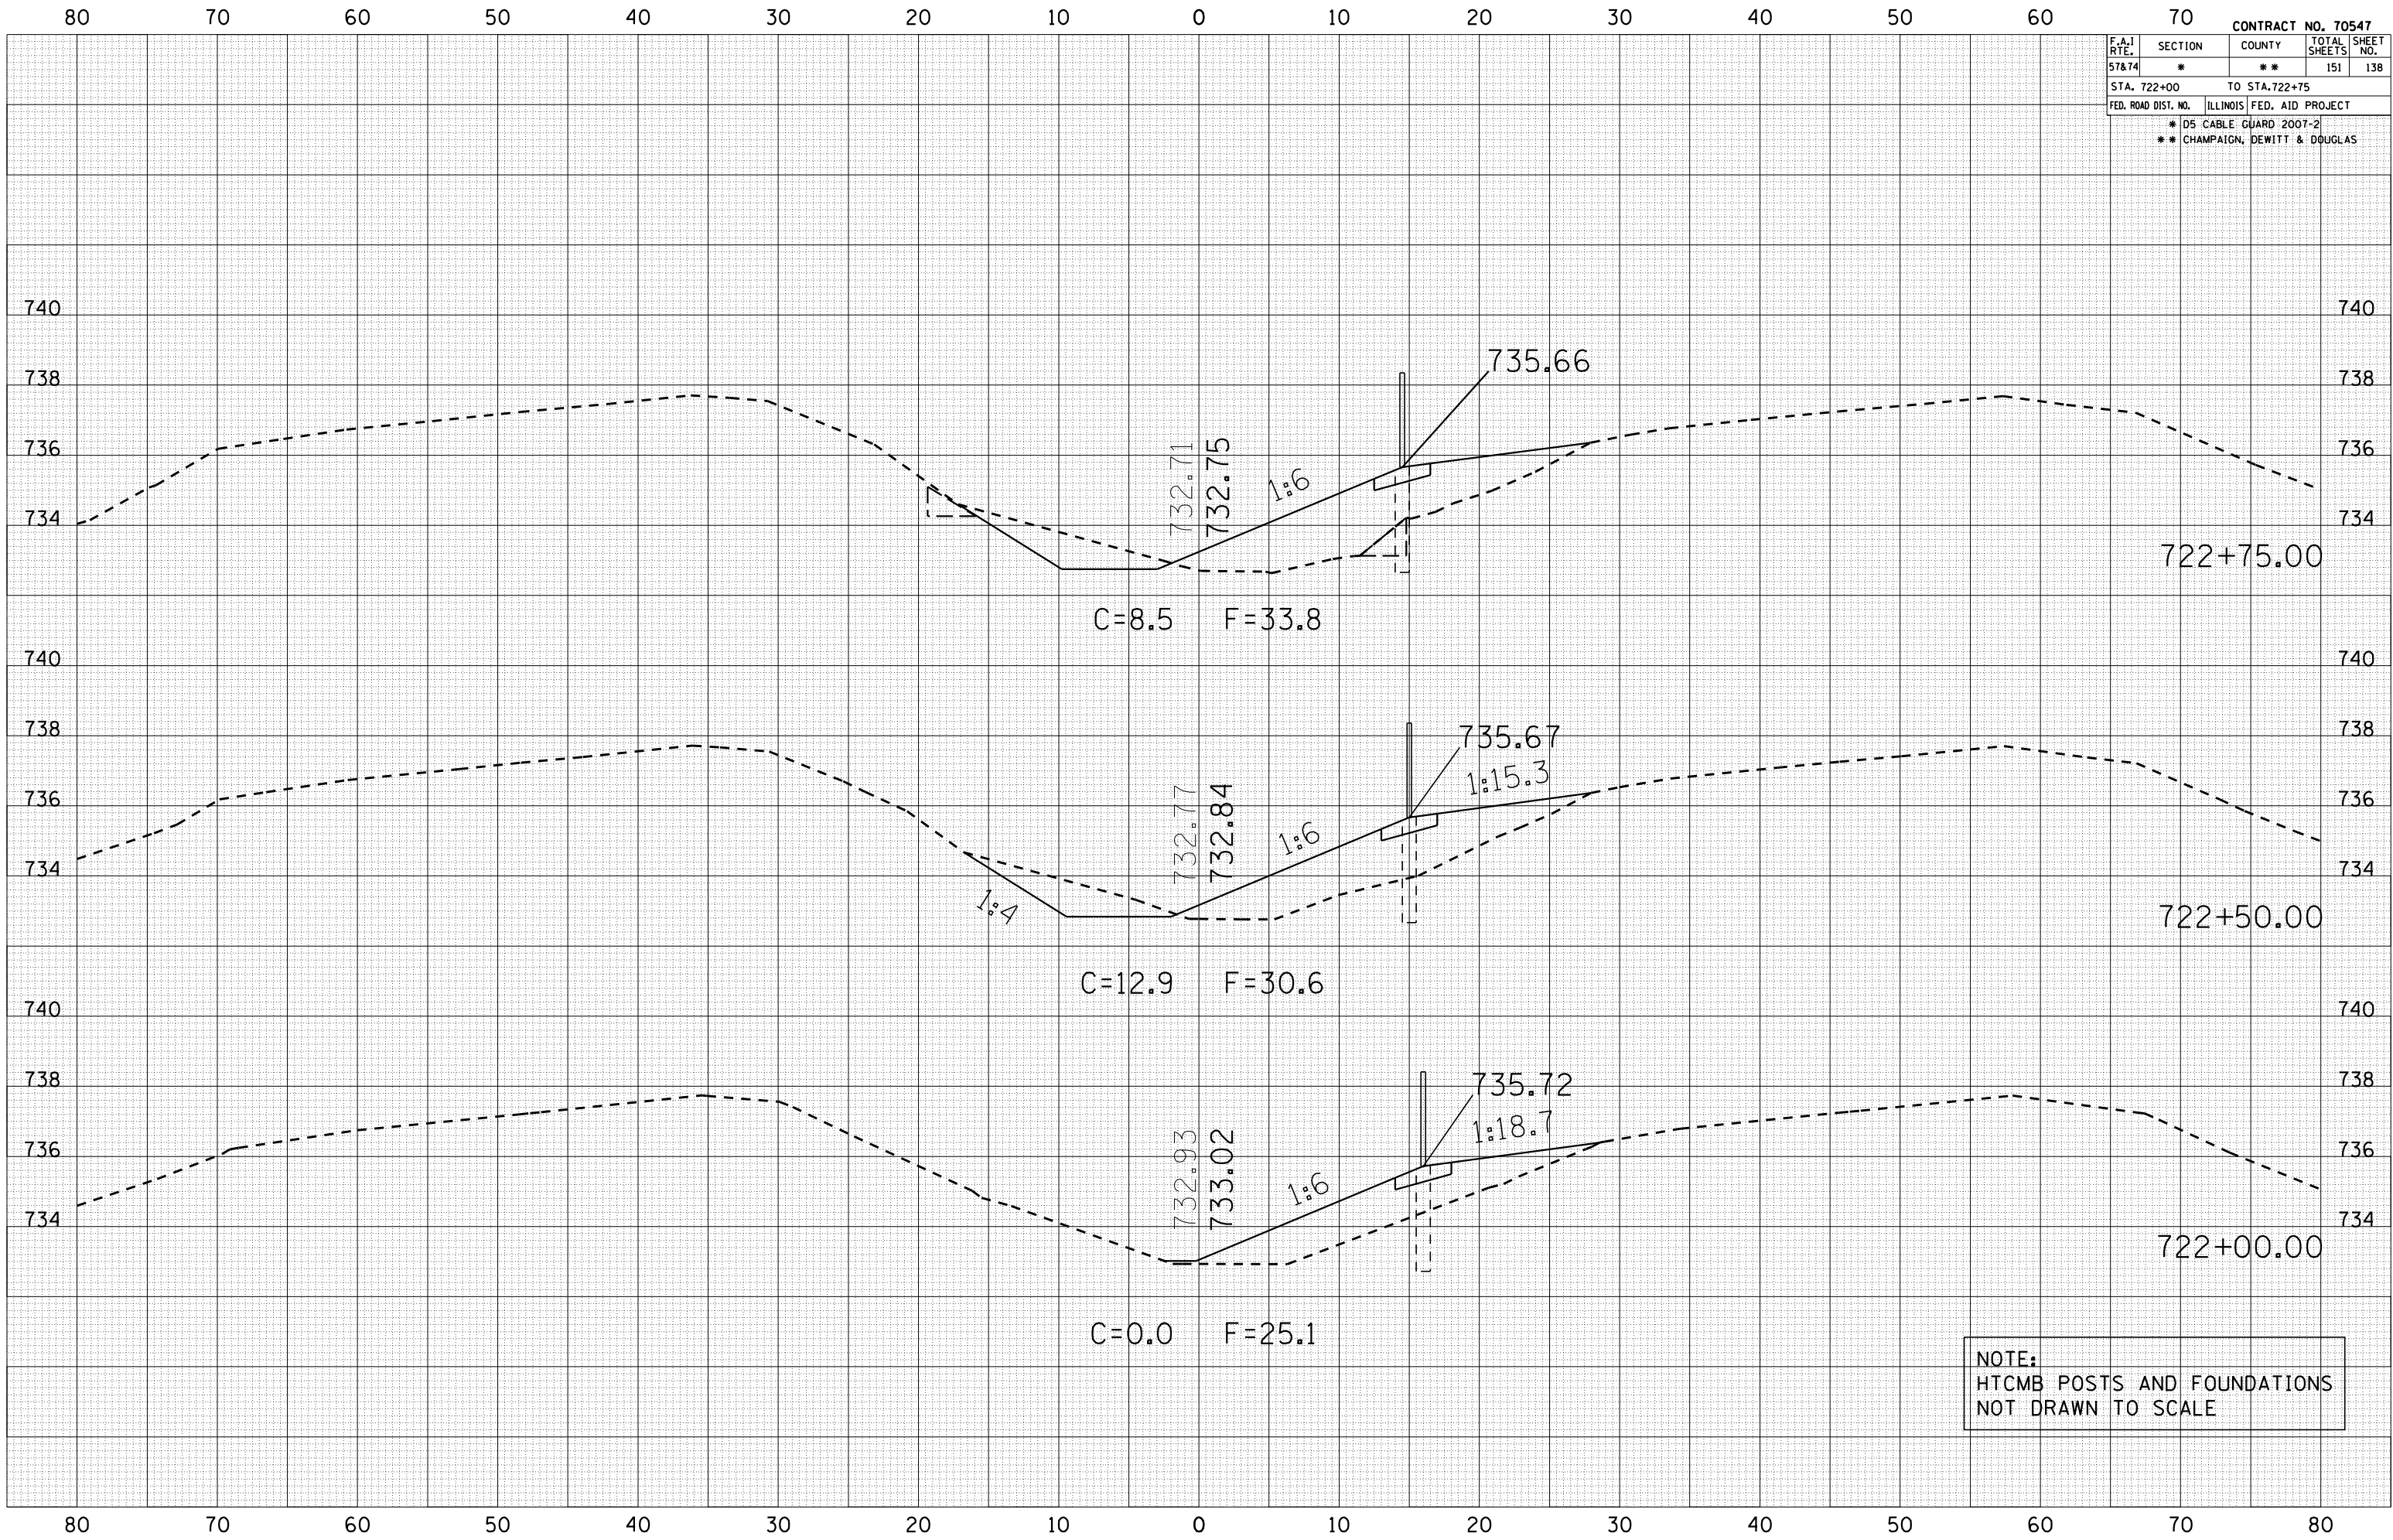

CROSS SECTIONS LOCATION #3 FARMER CITY