


F.A.U. RTE. 8071	SECTION •	COUNTY SANGAMON	TOTAL SHEETS 559	SHEET NO. 360
STA. FED. ROAD DIST. NO.		TO STA. ILLINOIS FED. AID PROJECT		

BY	DATE
FINAL SURVEY	SURVEYED
NOTE BOOK	PLOTTED
NO.	DATE
	AREAS CHECKED

BY	DATE
ORIGINAL SURVEY	SURVEYED
NOTE BOOK	PLOTTED
NO.	DATE
	AREAS CHECKED

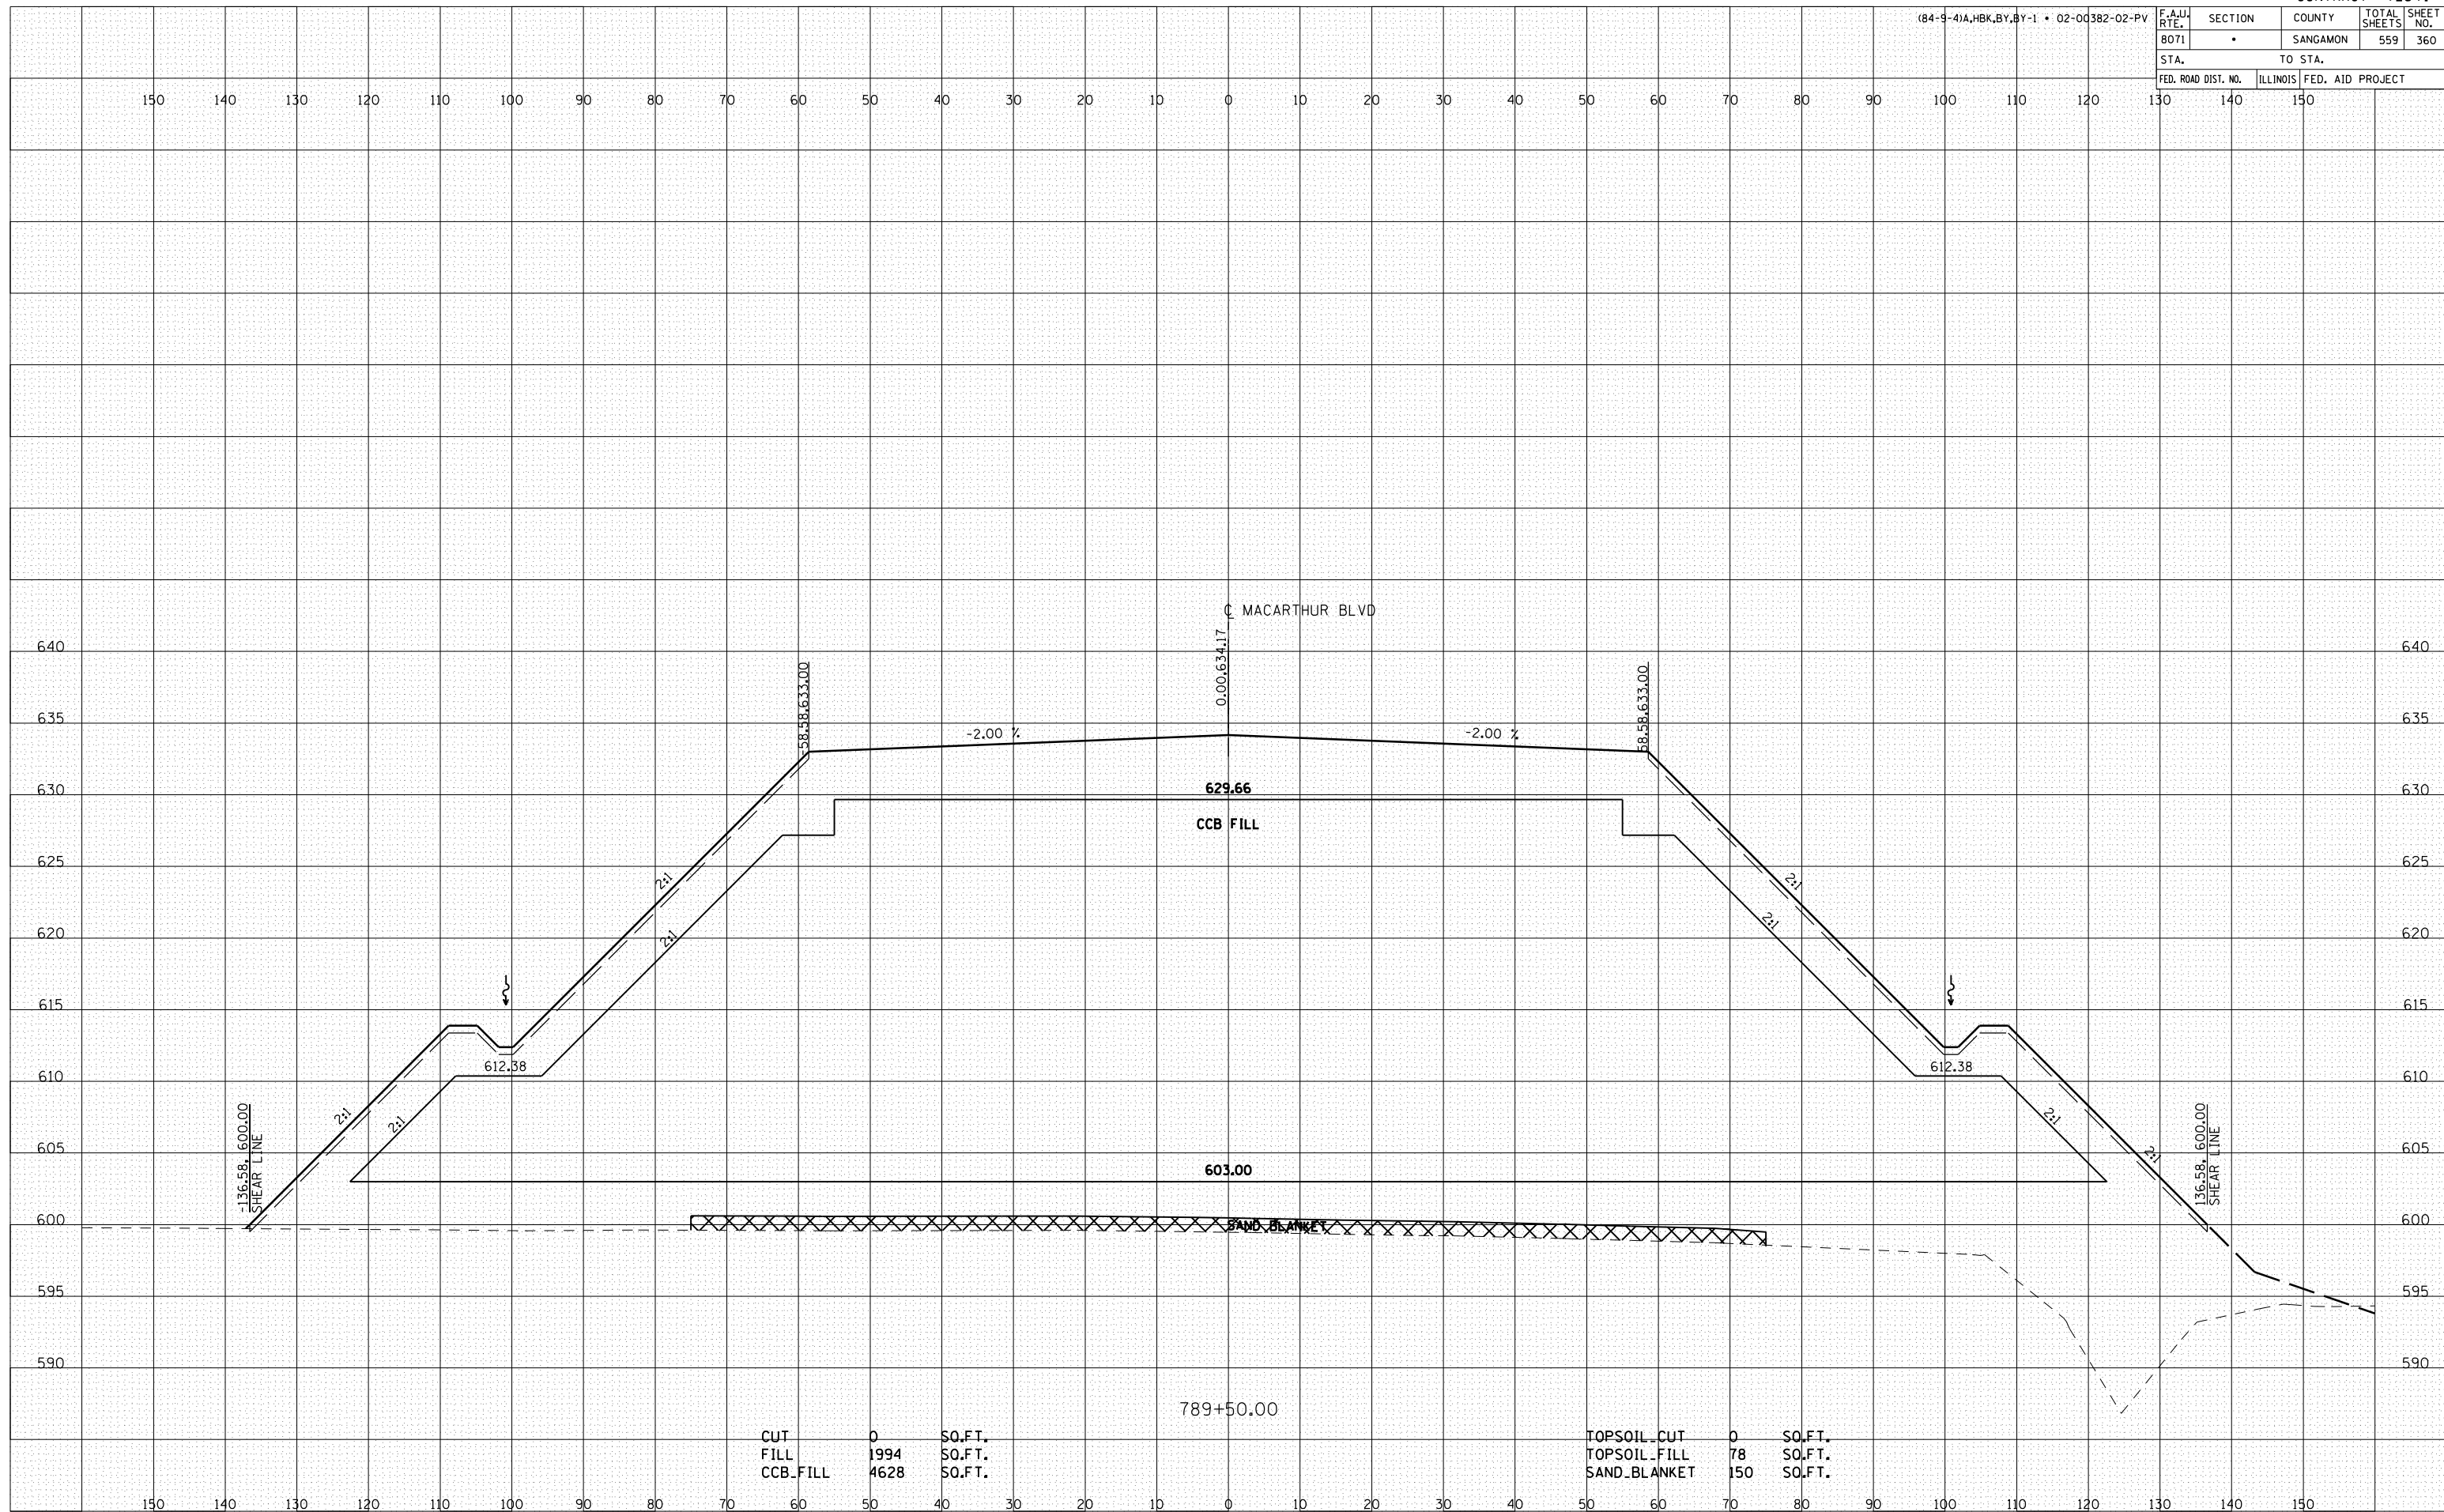

CUT	0	SO.FT.
FILL	1994	SO.FT.
CCB_FILL	4628	SO.FT.

TOPSOIL_CUT	0	SO.FT.
TOPSOIL_FILL	78	SO.FT.
SAND_BLANKET	150	SO.FT.